


ROUTE NO.	SECTION	COUNTY	TOTAL SHEETS	SHEET NO.
FAU 1694	07-00122-00-PV	COOK	55	50

ILLINOIS PROJECT M-9003 (125)
 VILLAGE SECTION
 CONTRACT NO. 63101

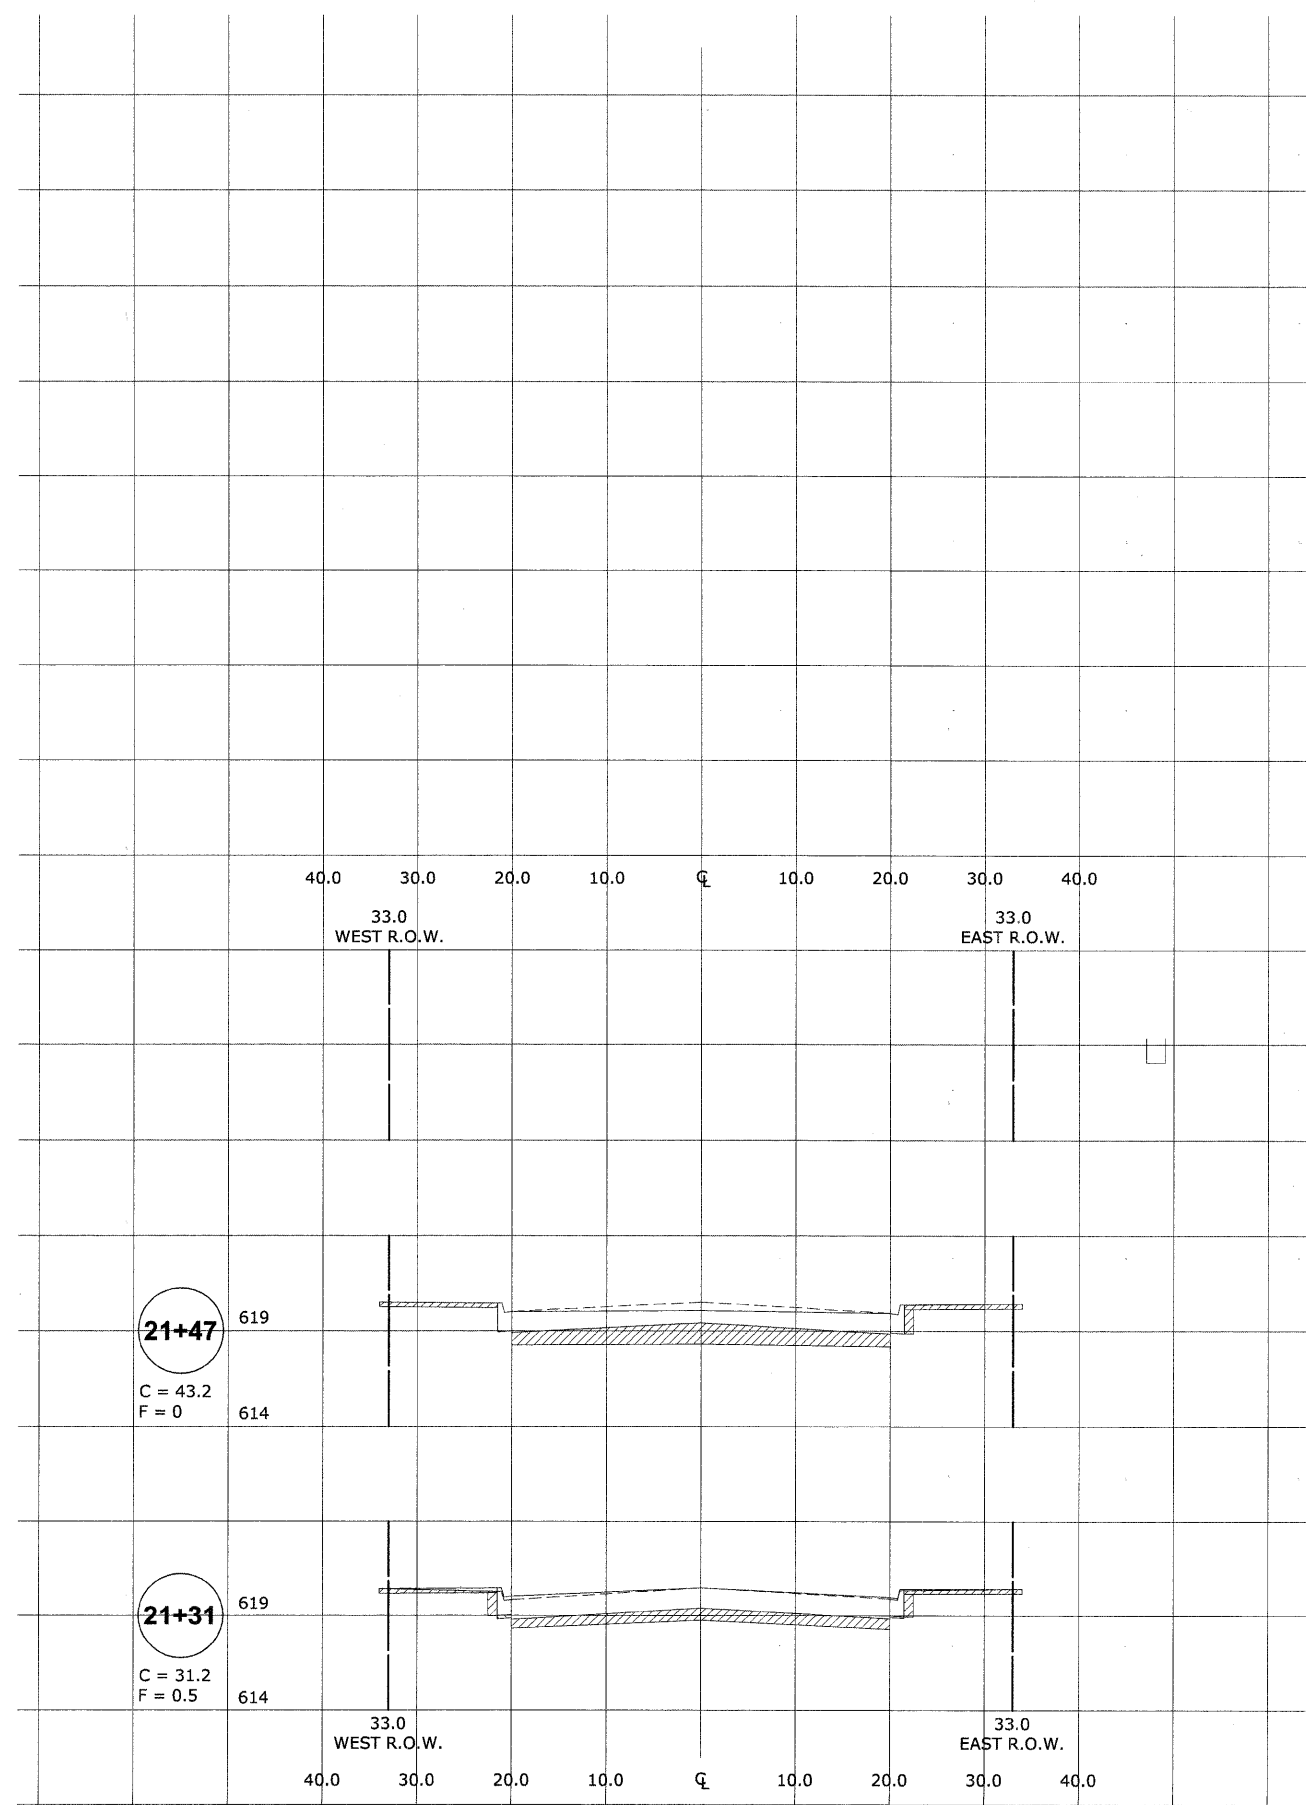

21+47
 C = 43.2
 F = 0

21+31
 C = 31.2
 F = 0.5

REVISION:

HANCOCK ENGINEERING ♦ Civil Engineers ♦ Municipal Consultants ♦ Established 1911
 933 Riverside Road, Wheeling, Illinois 60094-2760
 Phone: 708-965-8300 Fax: 708-965-1212

**BROOKFIELD
 GRAND BOULEVARD IMPROVEMENTS
 CROSS SECTIONS
 GRAND AVENUE
 (STA. 21+31 TO STA. 21+47)**

DRAWN BY: LEVECWMK
 CHECKED BY: JCG
 DATE: 01-09-09

SCALE: 1"=10'H
 1"=5'V

E.H.E. PROJECT NO. : 125-08-13501

Drawing file: W:\Projects\12508135 - Grand Blvd Grant to Veterans\sections\Grand\Xsect GRAND.dwg Jan 09, 2009 - 9:51am