


ROUTE NO.	SECTION	COUNTY	TOTAL SHEETS	SHEET NO.
FAU 1694	07-00122-00-PV	COOK	55	54
ILLINOIS PROJECT M-9003 (125)				
VILLAGE SECTION				
CONTRACT NO. 63101				

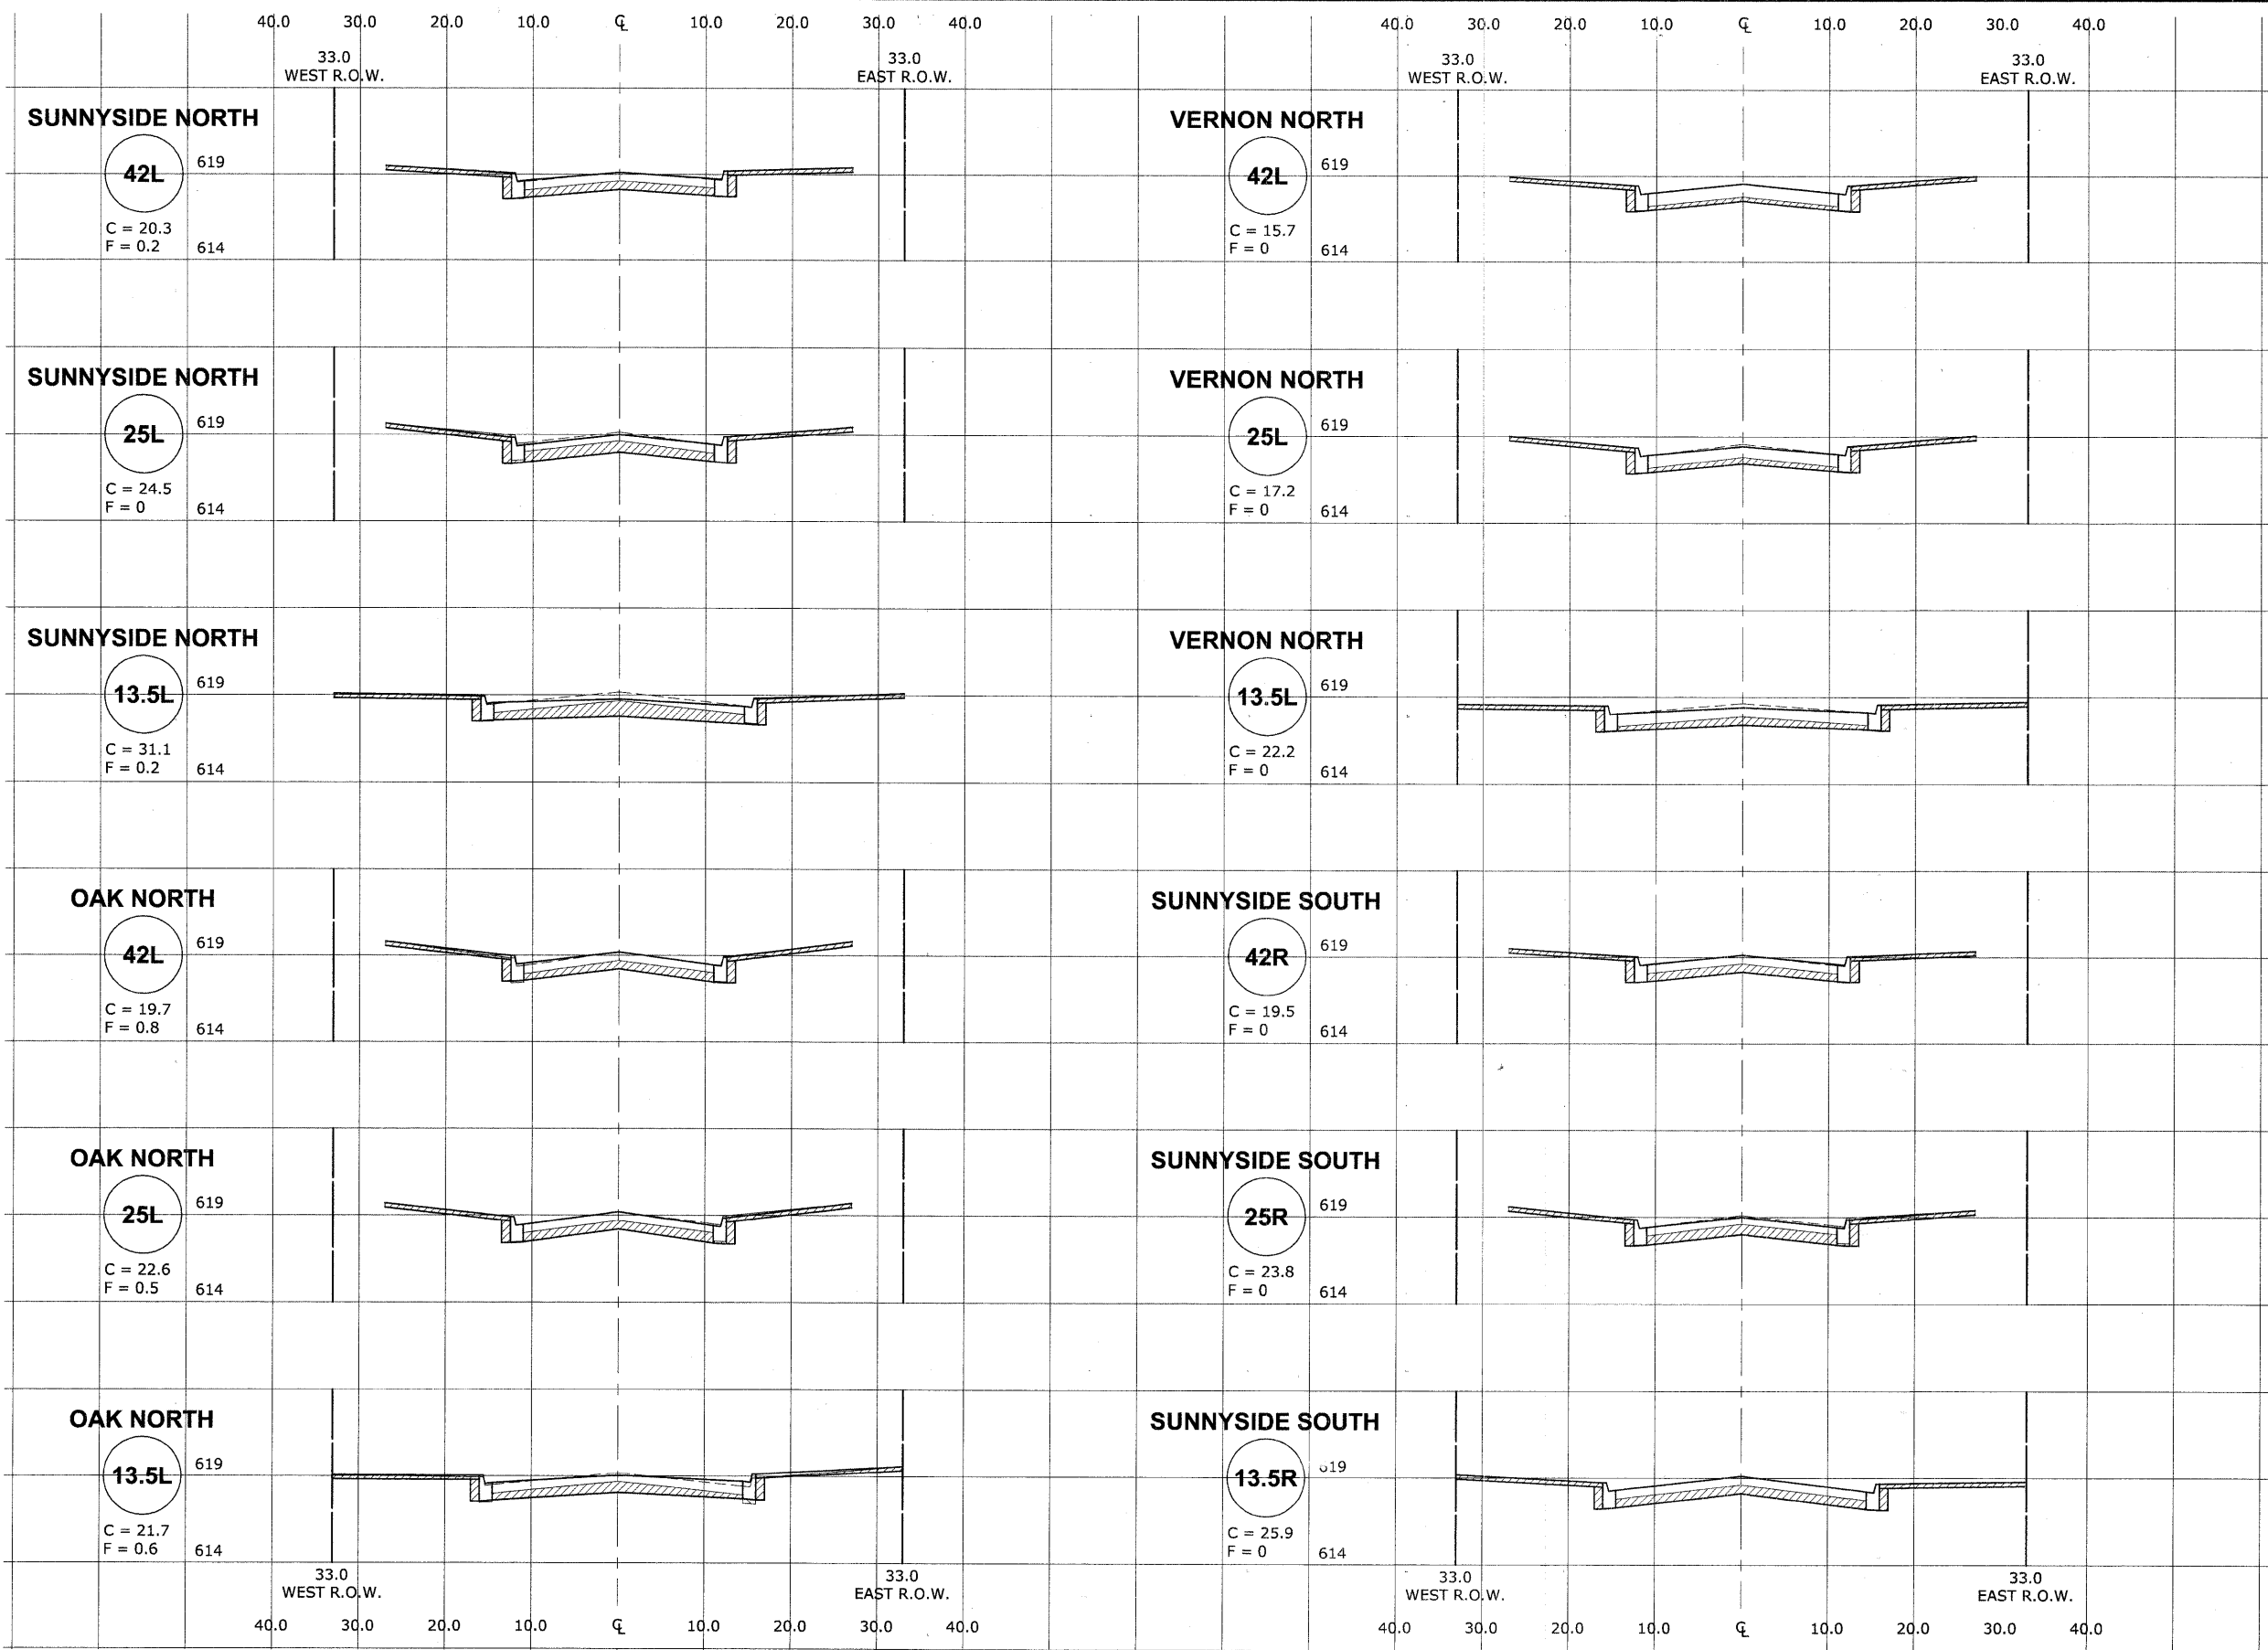

Drawing file: W:\Projects\12508135 - Grand Blvd Grant to Veterans\X-sections\Sideroads\Xsect\_Sideroads.dwg Jan 09, 2009 - 9:54am

REVISION:	DATE:	BY:

**HANCOCK ENGINEERING** ♦ Civil Engineers ♦ Municipal Consultants ♦ Established 1911

9813 Roswell Road  
Wendover, Illinois 61564-2700  
Phone: 708/866-6300  
Fax: 708/866-5122

**BROOKFIELD**  
**GRAND BOULEVARD IMPROVEMENTS**  
**CROSS SECTIONS**  
**LINCOLN AVENUE (SIDE STREETS)**

DRAWN BY: LEV/ECW/MK  
CHECKED BY: JCG  
DATE: 01-09-09

1"=10'H  
SCALE: 1"=5'V

E.H.E. PROJECT NO. : 125-08-13501