
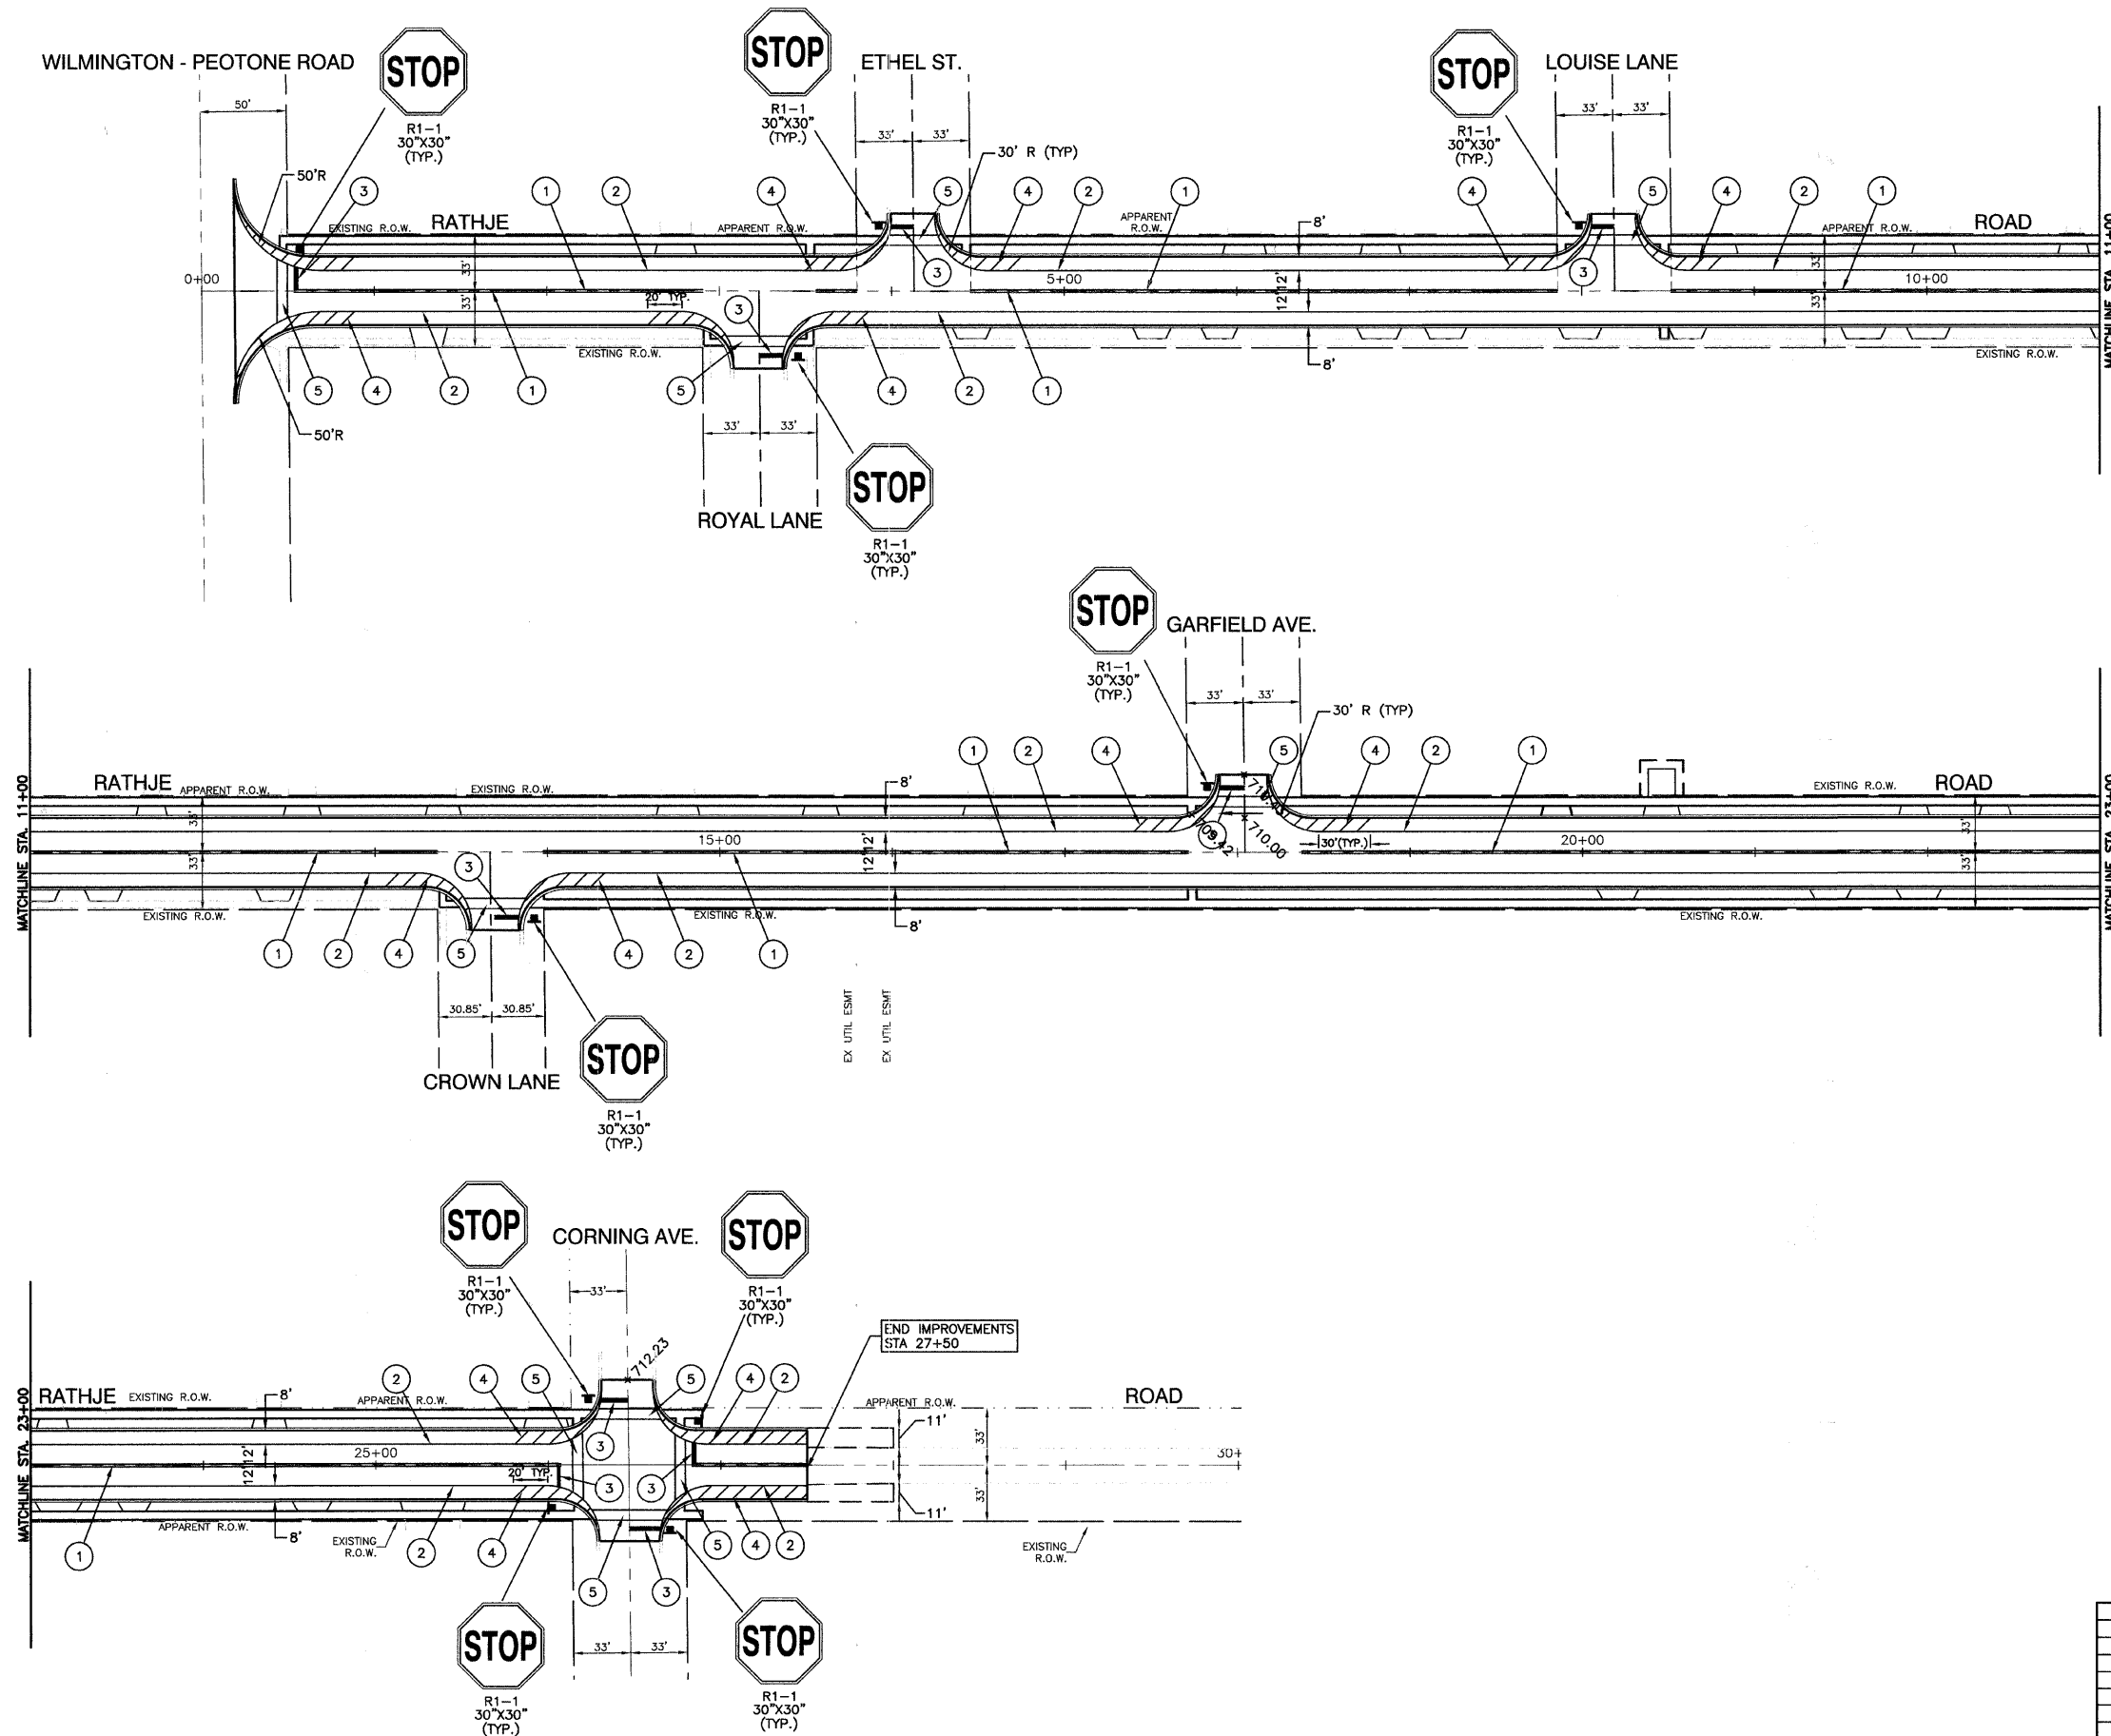


F. A. U. NO.	SECTION	COUNTY	TOTAL SHEETS	SHEET NO.
4304	04-00045-00-FP	WILL	033	013
STA.		TO STA.		
FED. ROAD DIST. NO.	ILLINOIS	FED. AID PROJECT		

CONTRACT #63108

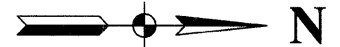

**LEGEND**

- ① 4" DOUBLE YELLOW CENTERLINE (11" C/C)
- ② 4" WHITE EDGE LINE
- ③ 24" WHITE STOP BAR
- ④ 12" WHITE LINE (45° ANGLE, 20' C/C)
- ⑤ 6" DOUBLE WHITE CROSSWALK LINE (6' APART)

NOTE:  
ALL MARKINGS SHALL BE THERMOPLASTIC UNLESS OTHERWISE NOTED.

REVISIONS	
NAME	DATE

ILLINOIS DEPARTMENT OF TRANSPORTATION

**RATHJE ROAD  
ROAD RECONSTRUCTION  
PAVEMENT MARKING AND  
SIGNING PLAN**

SCALE: VERT. NA  
HORIZ. 1"=50'  
DATE 09-18-09

DRAWN BY AG  
CHECKED BY HLG