
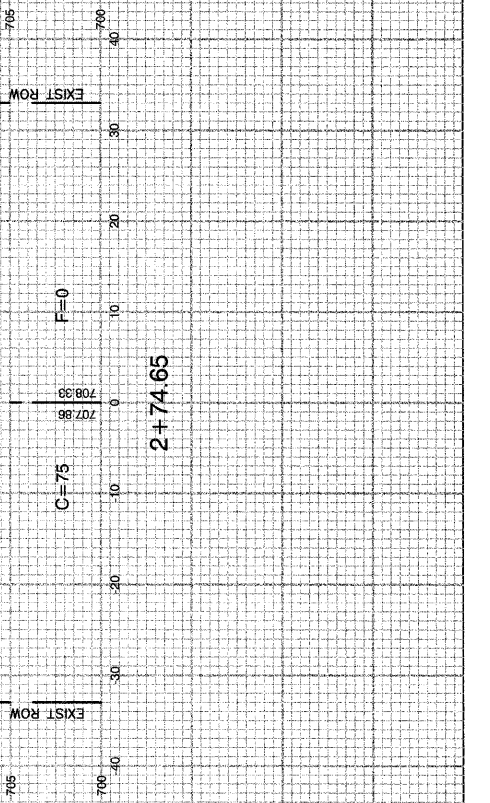
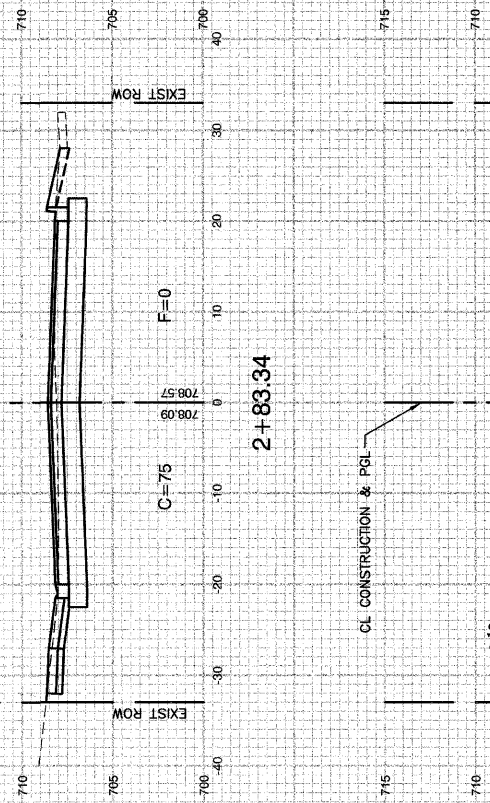
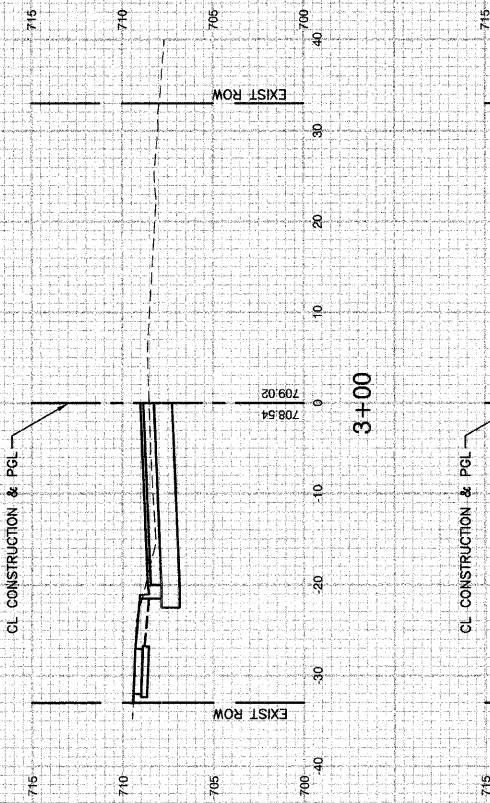
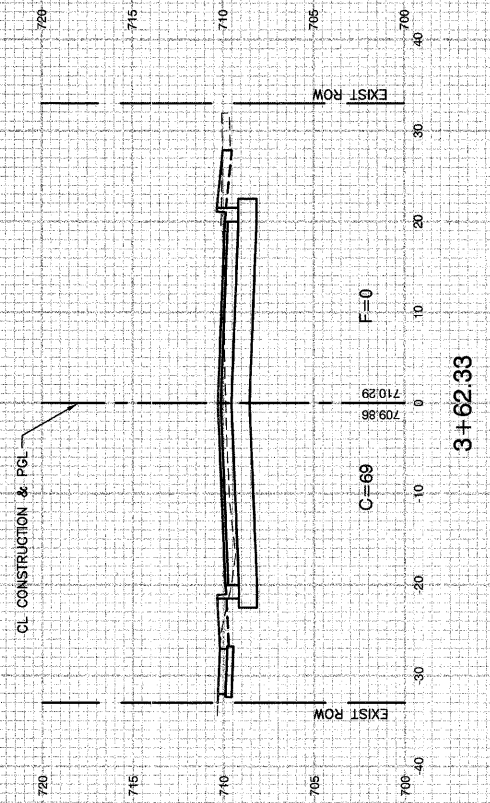


F. A. L. RFL	SECTION	COUNTY	TOTAL SHEETS	SHEET NO.
4304	04-00045-00-FP	WILL	033	021
STA	TO STA.			
FED. ROAD DIST. NO.	ILLINOIS	FED. AID PROJECT		
CONTRACT #63108				

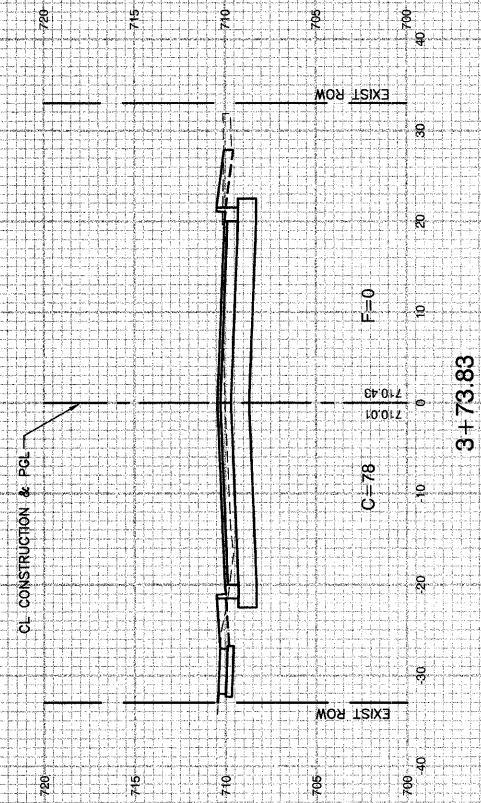

REVISIONS	
NAME	DATE

ILLINOIS DEPARTMENT OF TRANSPORTATION

**RATHJE ROAD RECONSTRUCTION  
CROSS SECTIONS**

SCALE: VERT. 1" = 5'  
HORIZ. 1" = 10'

DATE 09-18-09

DRAWN BY MD  
CHECKED BY HLG

ROBINSON ENGINEERING, LTD.  
17000 SOUTH PARK AVENUE SOUTH HOLLAND, ILLINOIS 60473  
(708) 381-6070 FAX (708) 381-5826  
ILLINOIS DESIGN FIRM REGISTRATION NO. 156001128 05025\_04-XSEC-01