
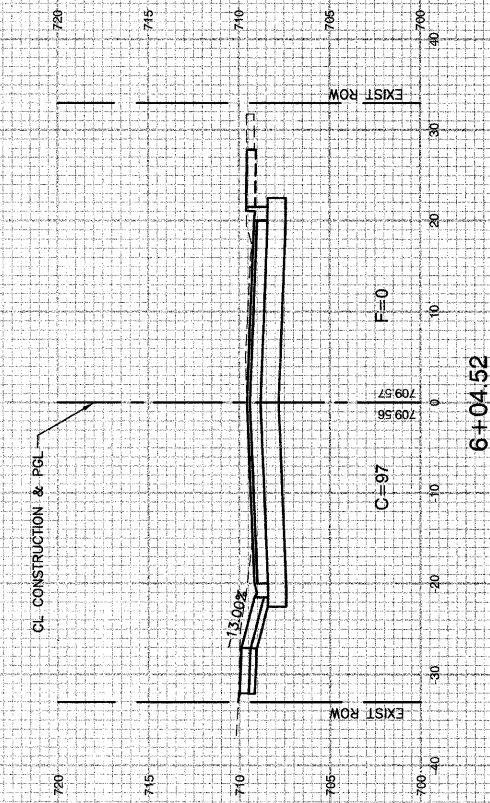
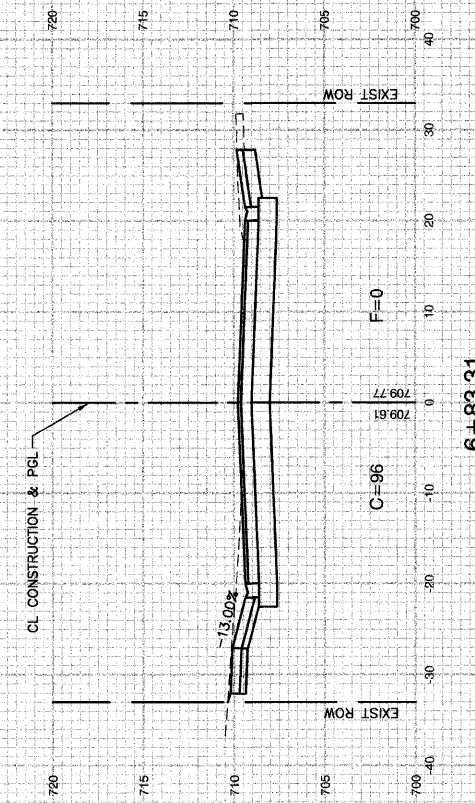
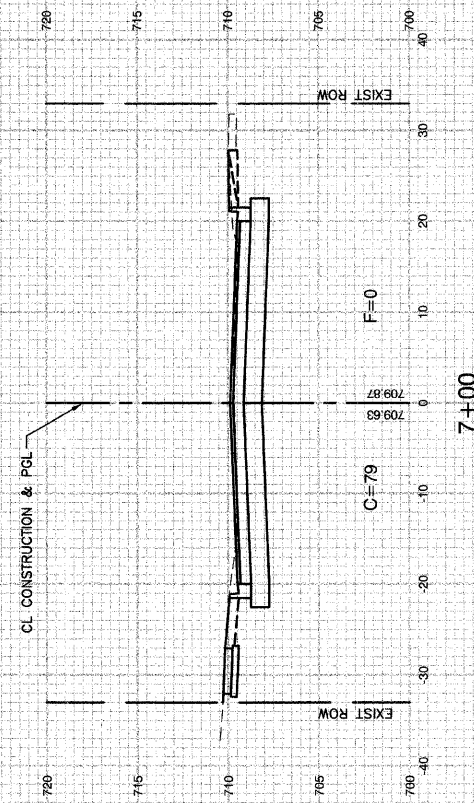
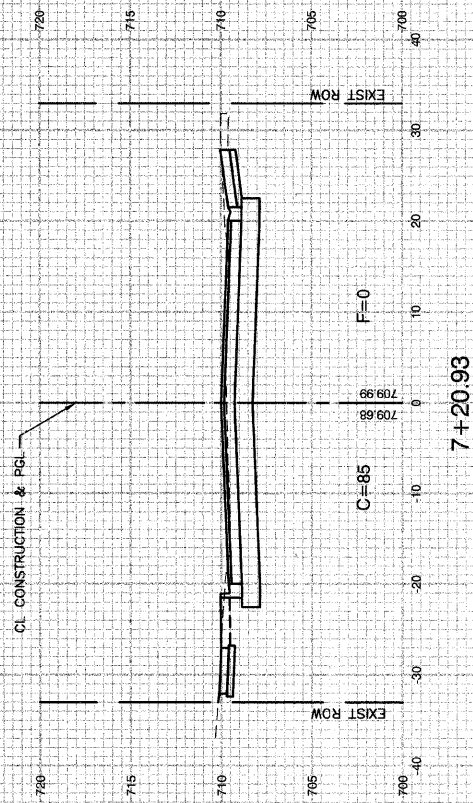


| | | | | |
|---------------------|----------------|----------|------------------|-----------|
| F. A. U. NO. | SECTION | COUNTY | TOTAL SHEETS | SHEET NO. |
| 4304 | 04-00045-00-FP | WILL | 033 | 023 |
| STA. TO STA. | | | | |
| FED. ROAD DIST. NO. | | ILLINOIS | FED. AID PROJECT | |
| CONTRACT #63108 | | | | |

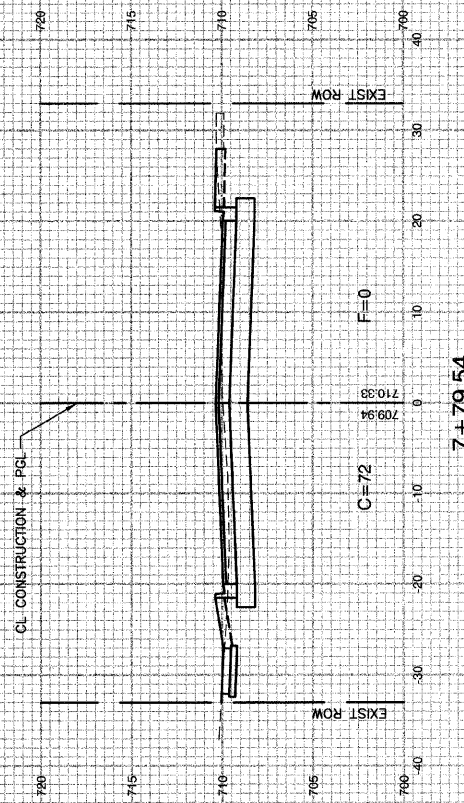

| REVISIONS | |
|-----------|------|
| NAME | DATE |
| | |
| | |
| | |
| | |
| | |

ILLINOIS DEPARTMENT OF TRANSPORTATION

**RATHJE ROAD RECONSTRUCTION
CROSS SECTIONS**

SCALE: VERT. 1"= 5'
HORIZ. 1"= 10'

DATE 09-18-09

DRAWN BY MD
CHECKED BY HLG

ROBINSON ENGINEERING, LTD.
17000 SOUTH PARK AVENUE SOUTH HOLLAND, ILLINOIS 60473
(708) 331-6715 FAX (708) 331-0826
ILLINOIS DESIGN FIRM REGISTRATION NO. 15400128 05025_04-XSEC-01