
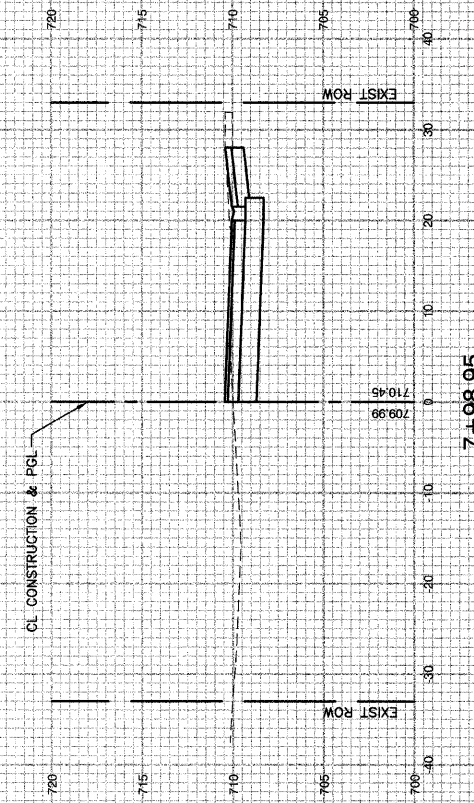
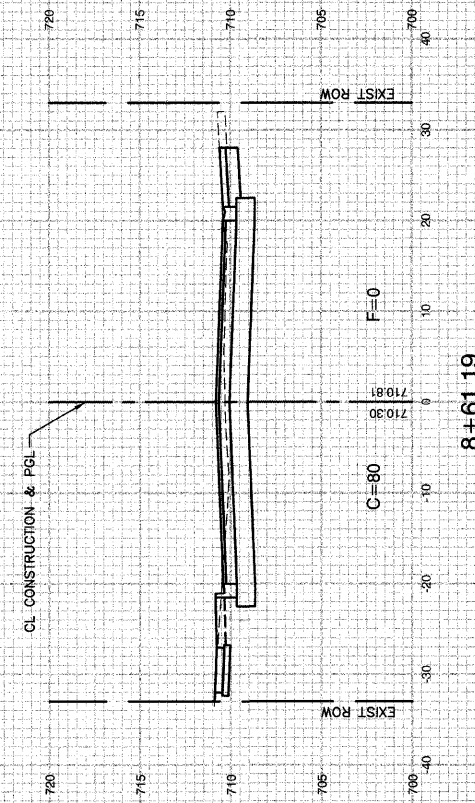
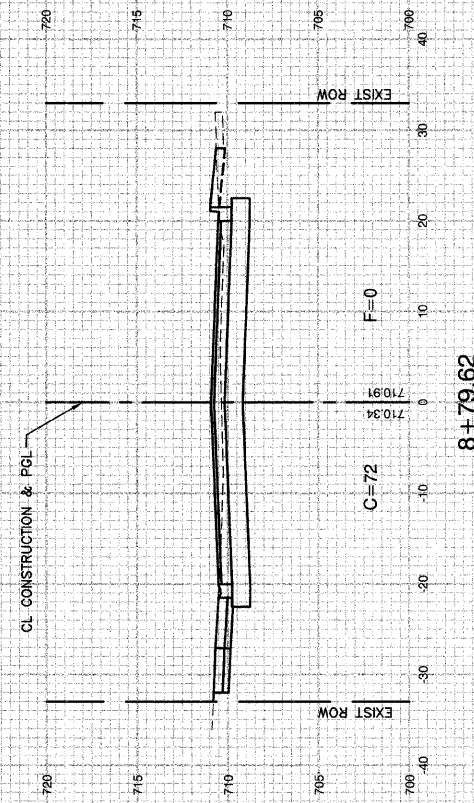
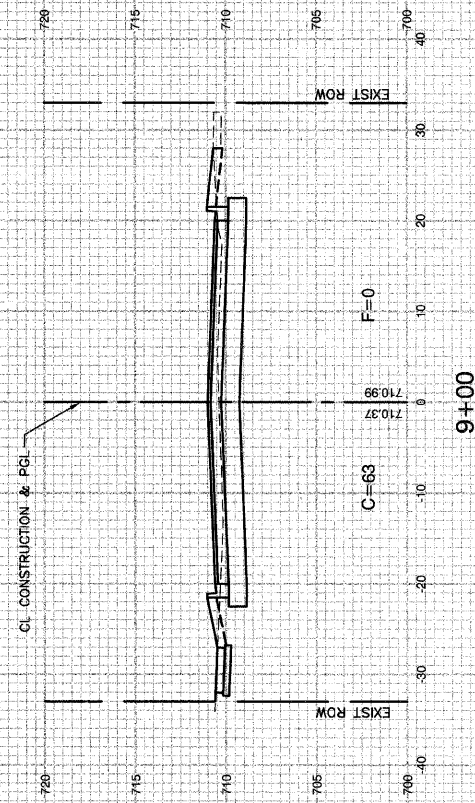


F. A. U. NO.	SECTION	COUNTY	TOTAL SHEETS	SHEET NO.
4304	04-00045-00-FP	WILL	033	024
STA.		TO STA.		
FED. ROAD DIST. NO.		ILLINOIS	FED. AID PROJECT	
CONTRACT #63108				

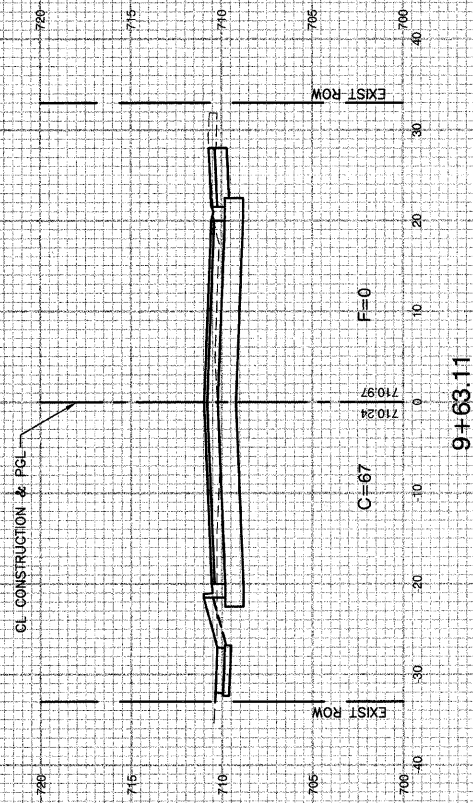

REVISIONS	
NAME	DATE

ILLINOIS DEPARTMENT OF TRANSPORTATION

**RATHJE ROAD RECONSTRUCTION  
CROSS SECTIONS**

SCALE: VERT. 1" = 5'  
HORIZ. 1" = 10'  
DATE 09-18-09

DRAWN BY MD  
CHECKED BY HLG

ROBINSON ENGINEERING, L.T.D.  
17000 SOUTH PARK AVENUE SOUTH HOLLAND, ILLINOIS 60473  
(708) 351-8700 FAX (708) 351-3826  
ILLINOIS DESIGN FIRM REGISTRATION NO. 156001-08 09/25\_04-XSEC-01