




11+70.59

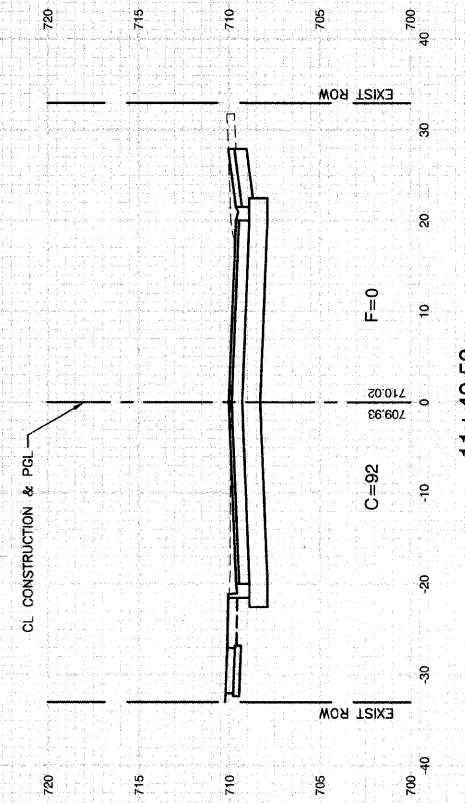


11+42.53

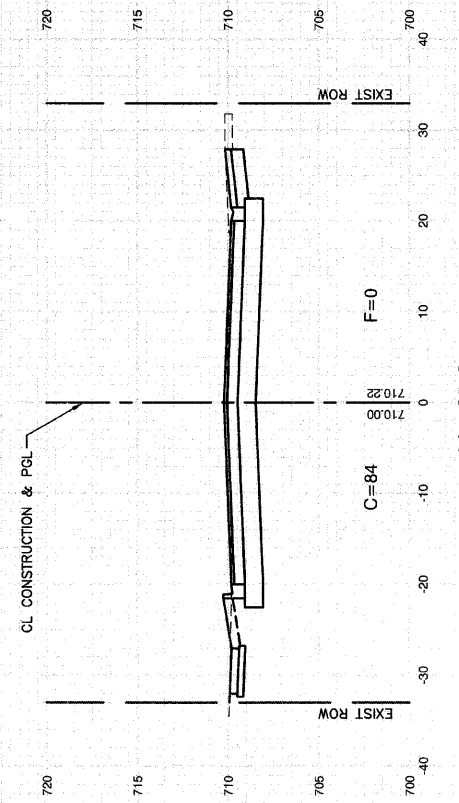

11+05.84

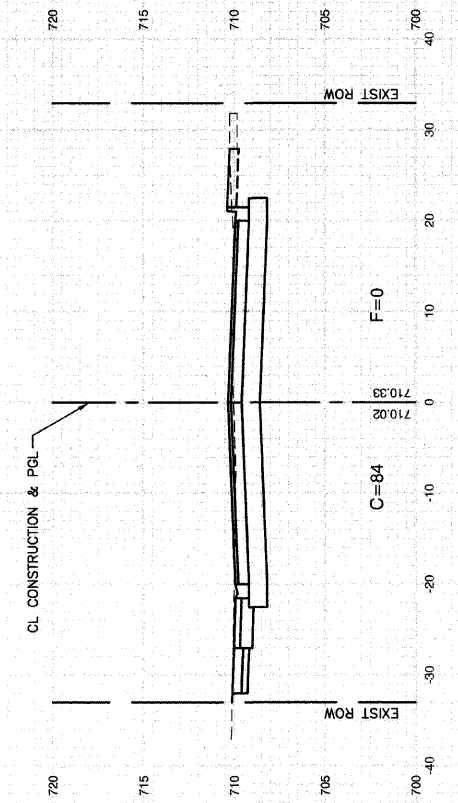

10+84.98

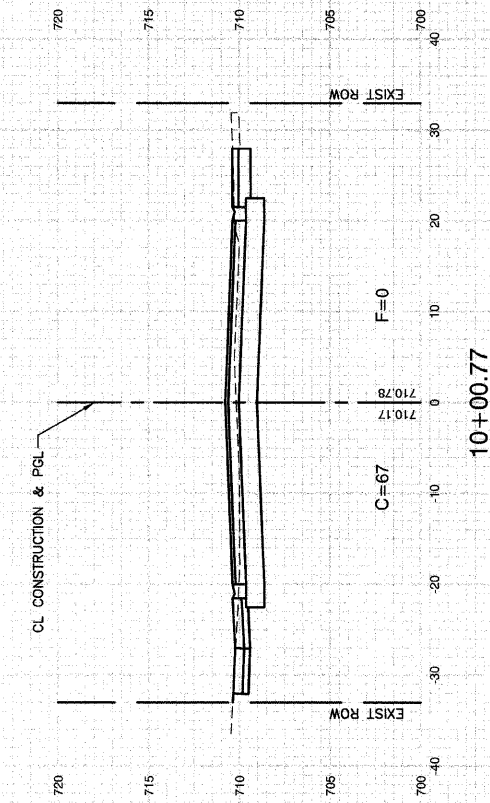

10+00.77

REVISIONS	
NAME	DATE

**ILLINOIS DEPARTMENT OF TRANSPORTATION**

**RATHJE ROAD RECONSTRUCTION  
CROSS SECTIONS**

SCALE: VERT. 1"= 5'  
HORIZ. 1"= 10'

DATE 09-18-09

DRAWN BY MD  
CHECKED BY HLG

**ROBINSON ENGINEERING, LTD.**  
1700 SOUTH PARK AVENUE, SOUTH HOLLAND, ILLINOIS 60470  
(708) 331-6700 FAX (708) 331-3626  
ILLINOIS DESIGN FIRM REGISTRATION NO. 154021128

06025\_04-XSEC-01