
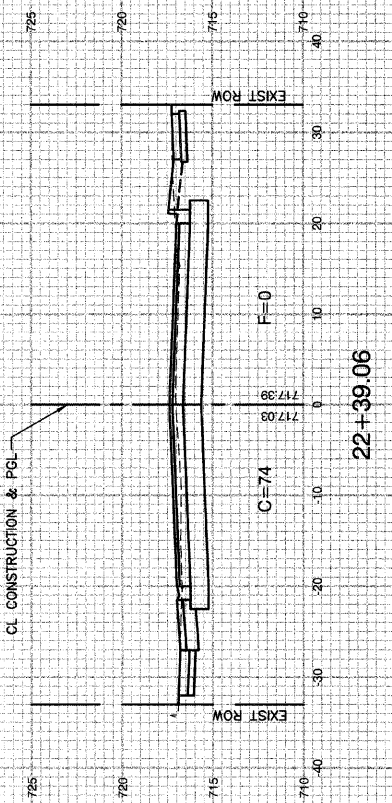
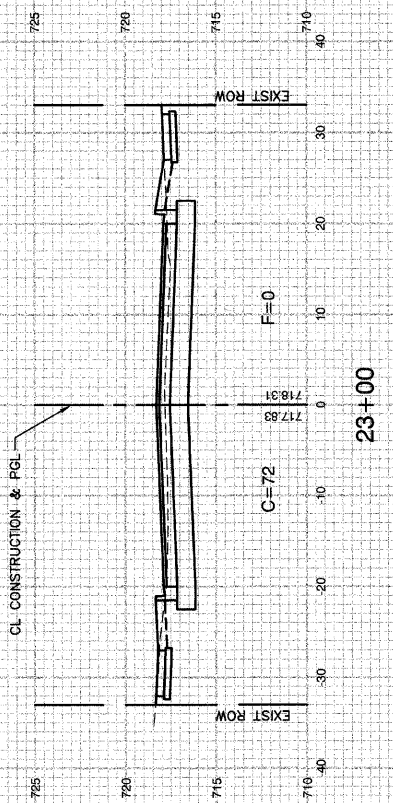
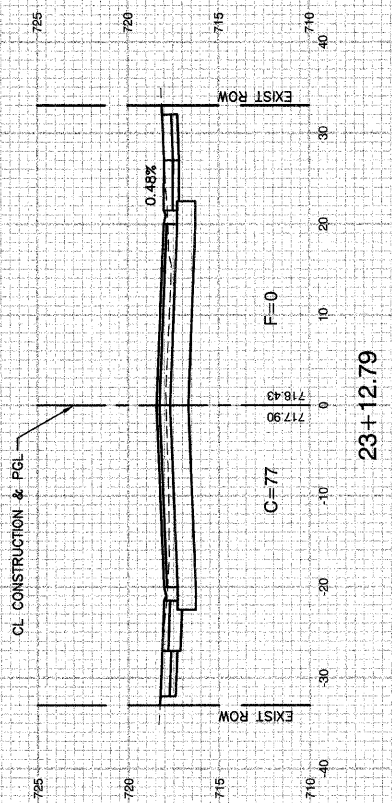
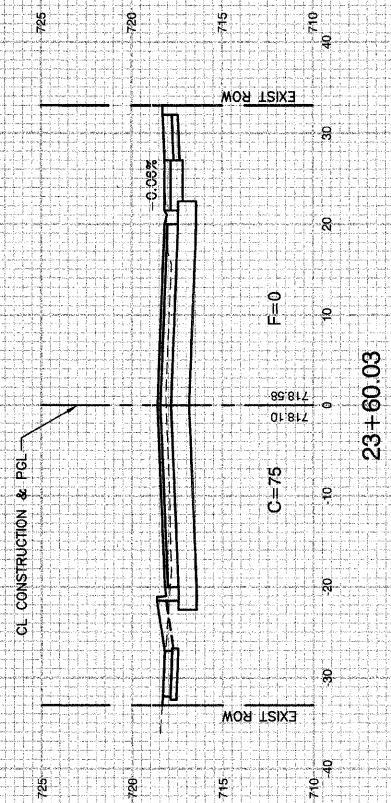


F. A. U. NO.	SECTION	COUNTY	TOTAL SHEETS	SHEET NO.
4304	04-00045-00-FP	WILL	033	031
STA.		TO STA.		
FED. ROAD DIST. NO.		ILLINOIS	FED. AID PROJECT	
CONTRACT #63108				

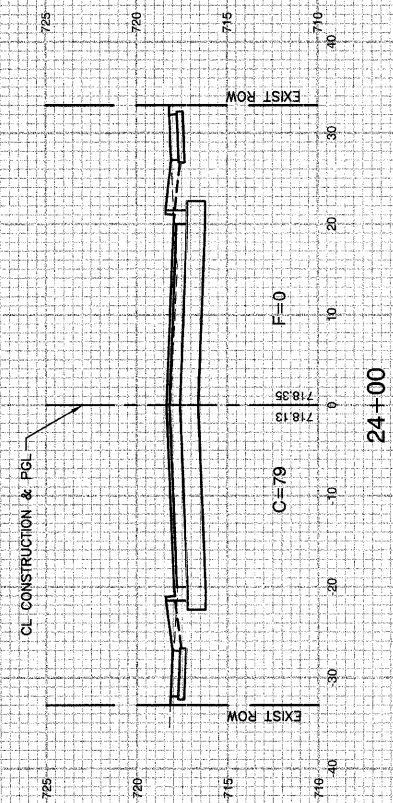

REVISIONS	
NAME	DATE

ILLINOIS DEPARTMENT OF TRANSPORTATION

**RATHJE ROAD RECONSTRUCTION  
CROSS SECTIONS**

SCALE: VERT. 1" = 5'  
 HORIZ. 1" = 10'  
 DATE 09-18-09

DRAWN BY MD  
 CHECKED BY HLG

**ROBINSON ENGINEERING, LTD.**  
 1700 SOUTH PARK AVENUE SOUTH HOLLAND, ILLINOIS 60473  
 (708) 381-8700 FAX (708) 381-8828  
 ILLINOIS DESIGN FIRM REGISTRATION NO. 156021120 09/25\_04-XSEC-01