


SECTION 22, TOWNSHIP 37, RANGE 13

PLAN	REVISIONS	DATE
NOTE BOOK NO.	PLOTTED	BY
	ALIGNMENT CHECKED	
	GRADES CHECKED	
	FILE NAME	

PROFILE	REVISIONS	DATE
NOTE BOOK NO.	PLOTTED	BY
	GRADES CHECKED	
	FILE NAME	

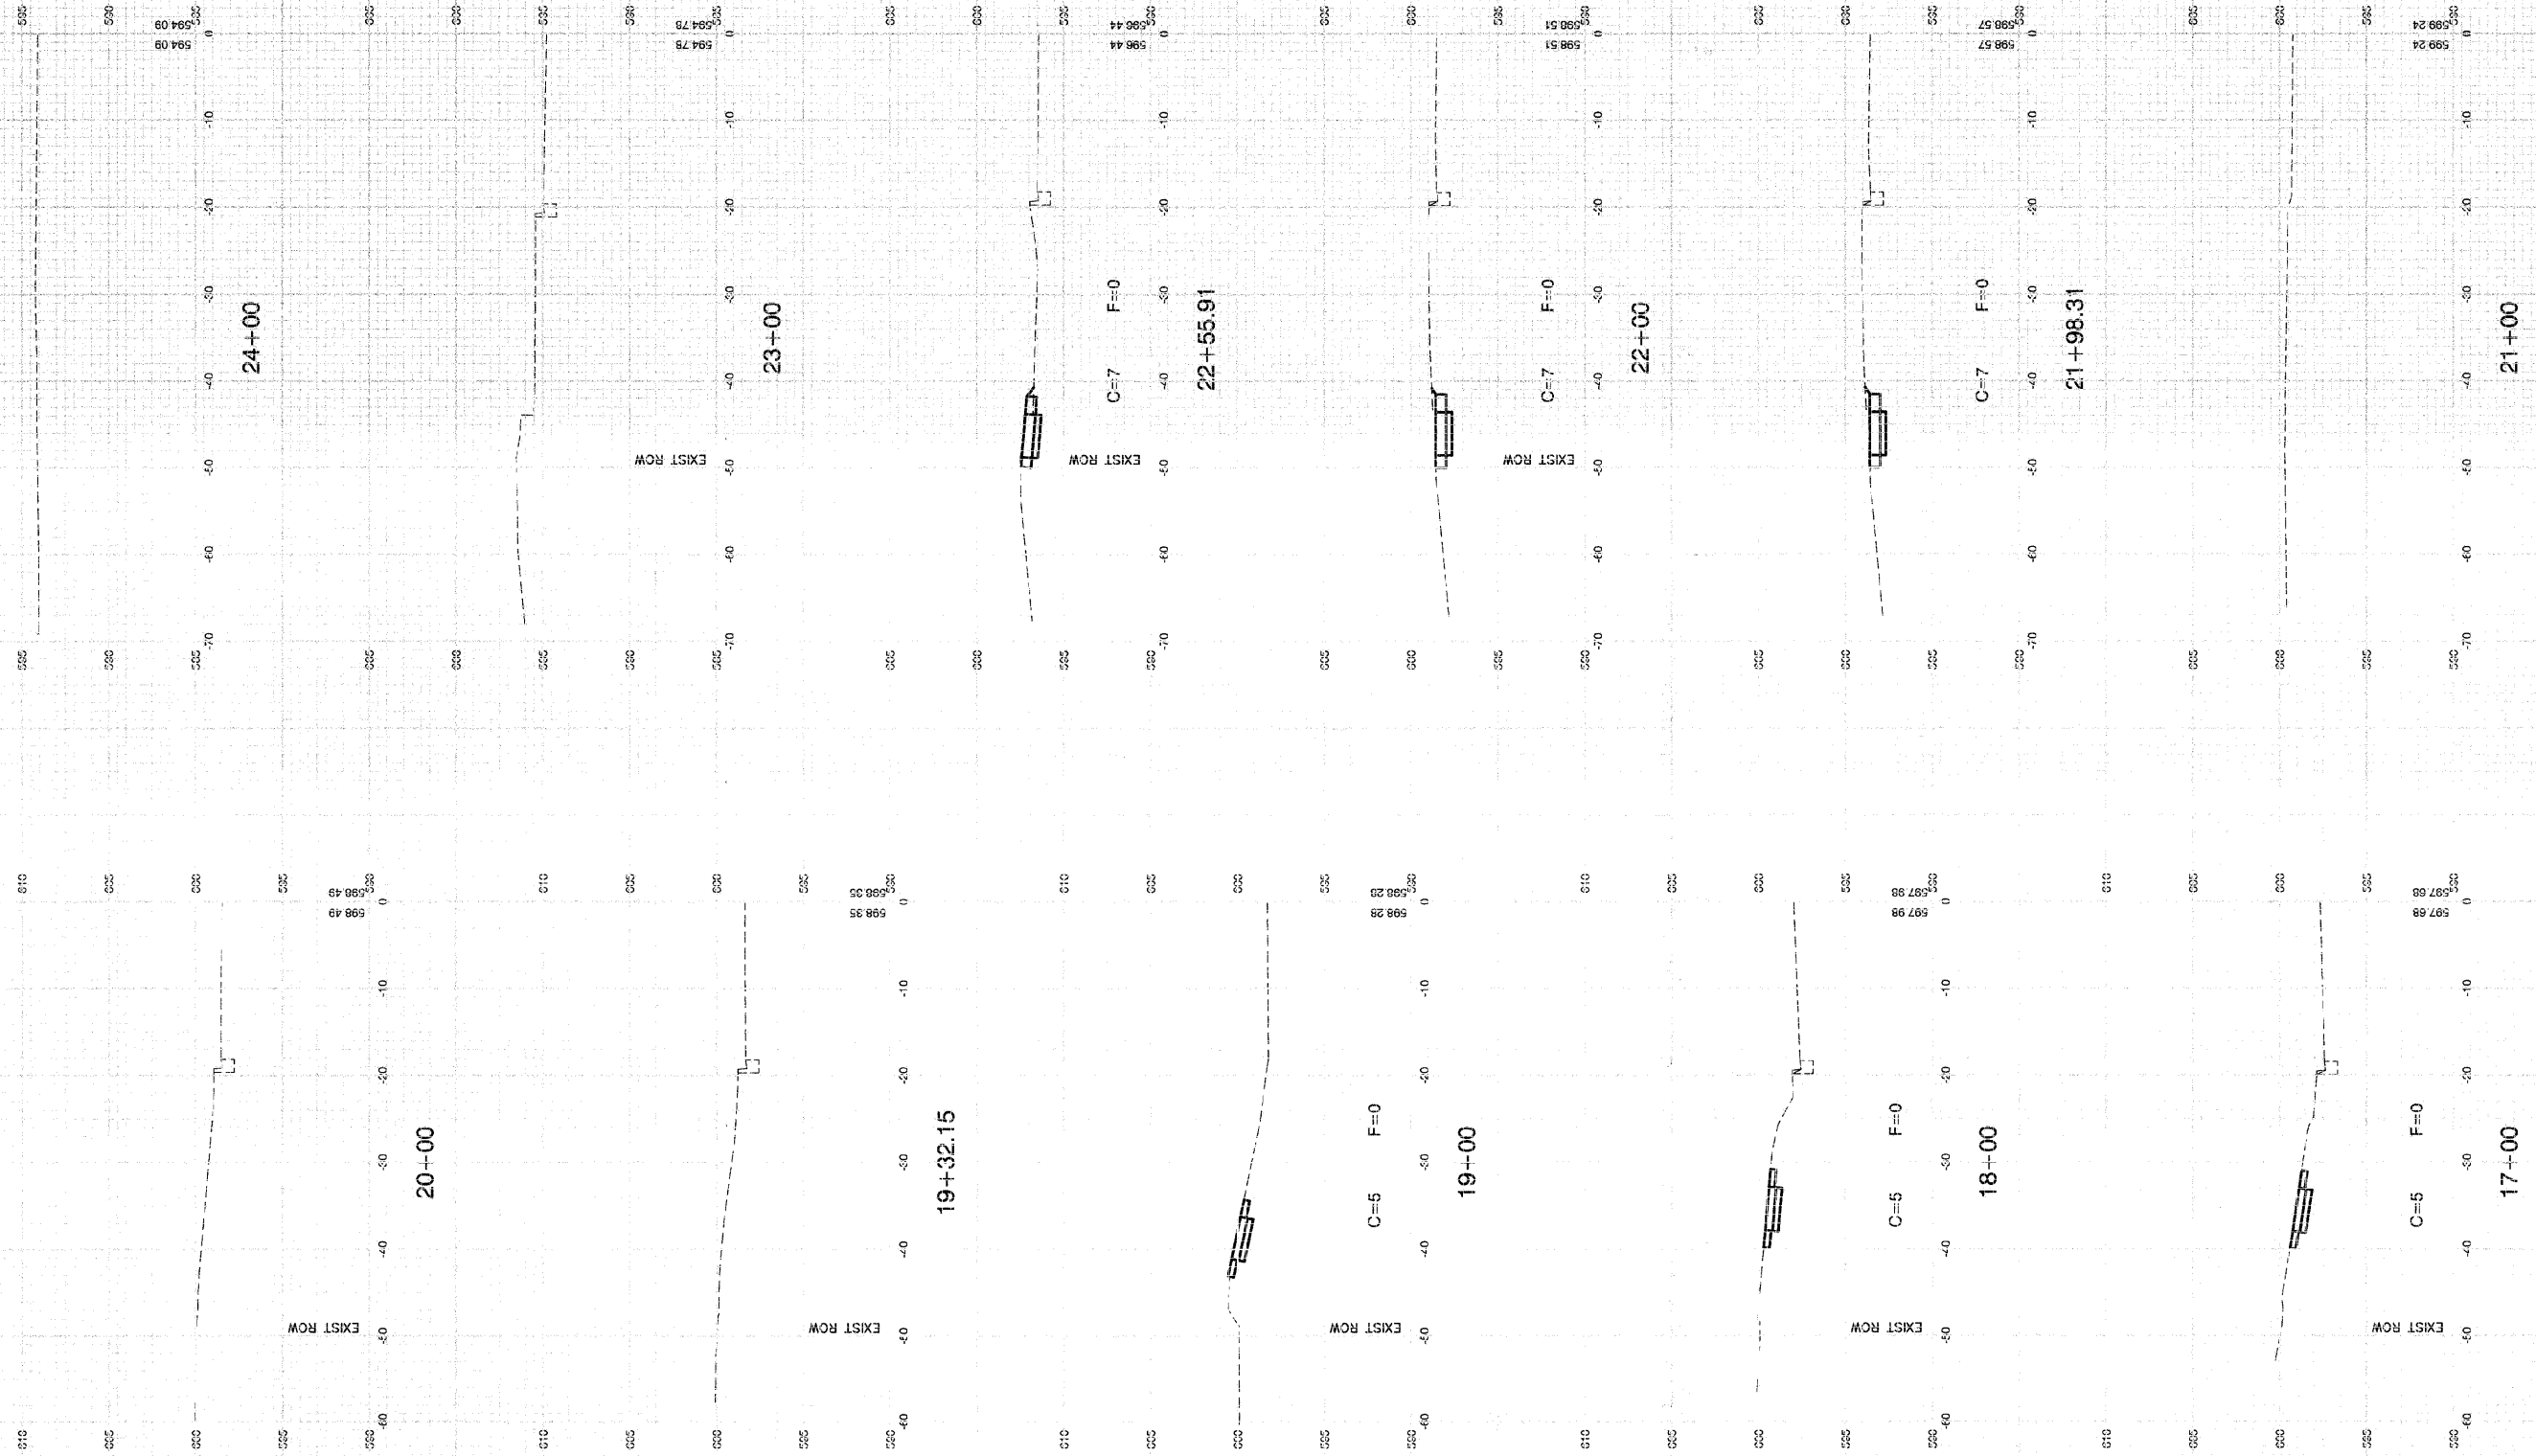

FILE NAME = 08294_02.XSCT-01 - X03

USER NAME =	DESIGNED --	TRL	REVISED --	
	CHECKED --	TRL	REVISED --	
PLOT SCALE = H: 1"=10' V: 1"=5'	DRAWN --	MJD	REVISED --	
PLOT DATE = 12-16-08	CHECKED --	TRL	REVISED --	

STATE OF ILLINOIS
DEPARTMENT OF TRANSPORTATION

119TH STREET
CROSS SECTIONS
ALSIP, ILLINOIS

SCALE: 1"=50' SHEET NO. 7 OF 11 SHEETS STA. 1+08 TO STA. 26+08

F.A. RTE.	SECTION	COUNTY	TOTAL SHEETS	SHEET NO.
1585	08-00085-00-SW	COOK	11	7
CONTRACT NO. 63109				
FED. ROAD DIST. NO. 1 ILLINOIS FED. AID PROJECT M-9003 (085)				