


PLAN	SUBMITTED	DATE
NOTE BOOK NO.	PLOTTED	BY
	ALIGNED	
	CHECKED	
	CAUD FILE NAME	

PROFILE	SUBMITTED	DATE
NOTE BOOK NO.	GRADES CHECKED	BY
	B.M. NOTED	

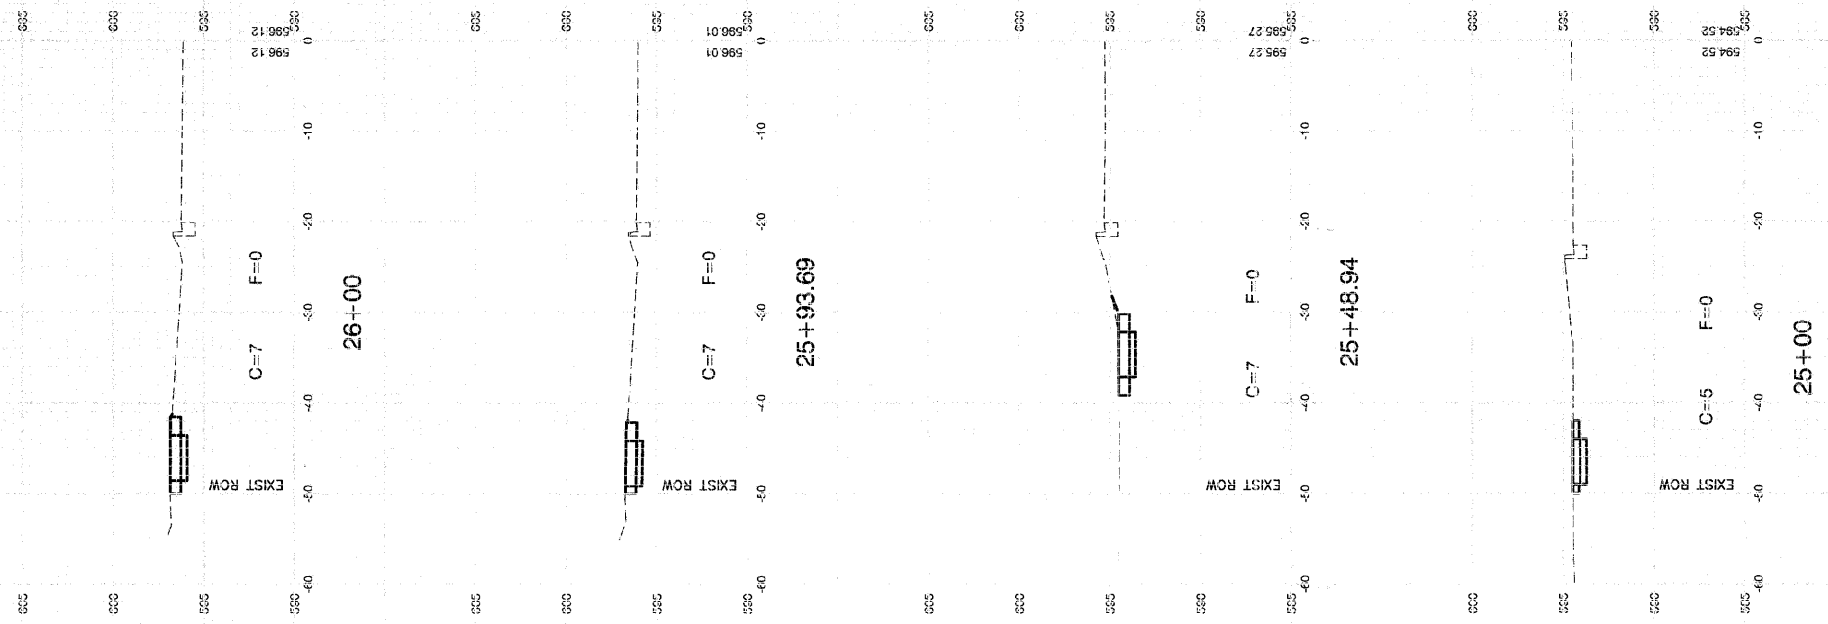

FILE NAME = 08294\_02.XSCT-01 - X04

USER NAME =	DESIGNED -- TRL	REVISED --
	CHECKED -- TRL	REVISED --
PLOT SCALE = H: 1"=10' V: 1"=5'	DRAWN -- MJD	REVISED --
PLOT DATE = 12-16-08	CHECKED -- TRL	REVISED --

STATE OF ILLINOIS  
DEPARTMENT OF TRANSPORTATION

119TH STREET CROSS SECTIONS ALSIP, ILLINOIS	SCALE: 1"=50'	SHEET NO. 8	OF 11 SHEETS	STA. 1+08	TO STA. 26+08
---	---------------	-------------	--------------	-----------	---------------

F.A. RTE. 1585	SECTION 08-00085-00-SW	COUNTY COOK	TOTAL SHEETS 11	SHEET NO. 8
CONTRACT NO. 63109				
FED. ROAD DIST. NO. 1 ILLINOIS FED. AID PROJECT M-9003 (085)				