


SECTION 7, TOWNSHIP 35, RANGE 15

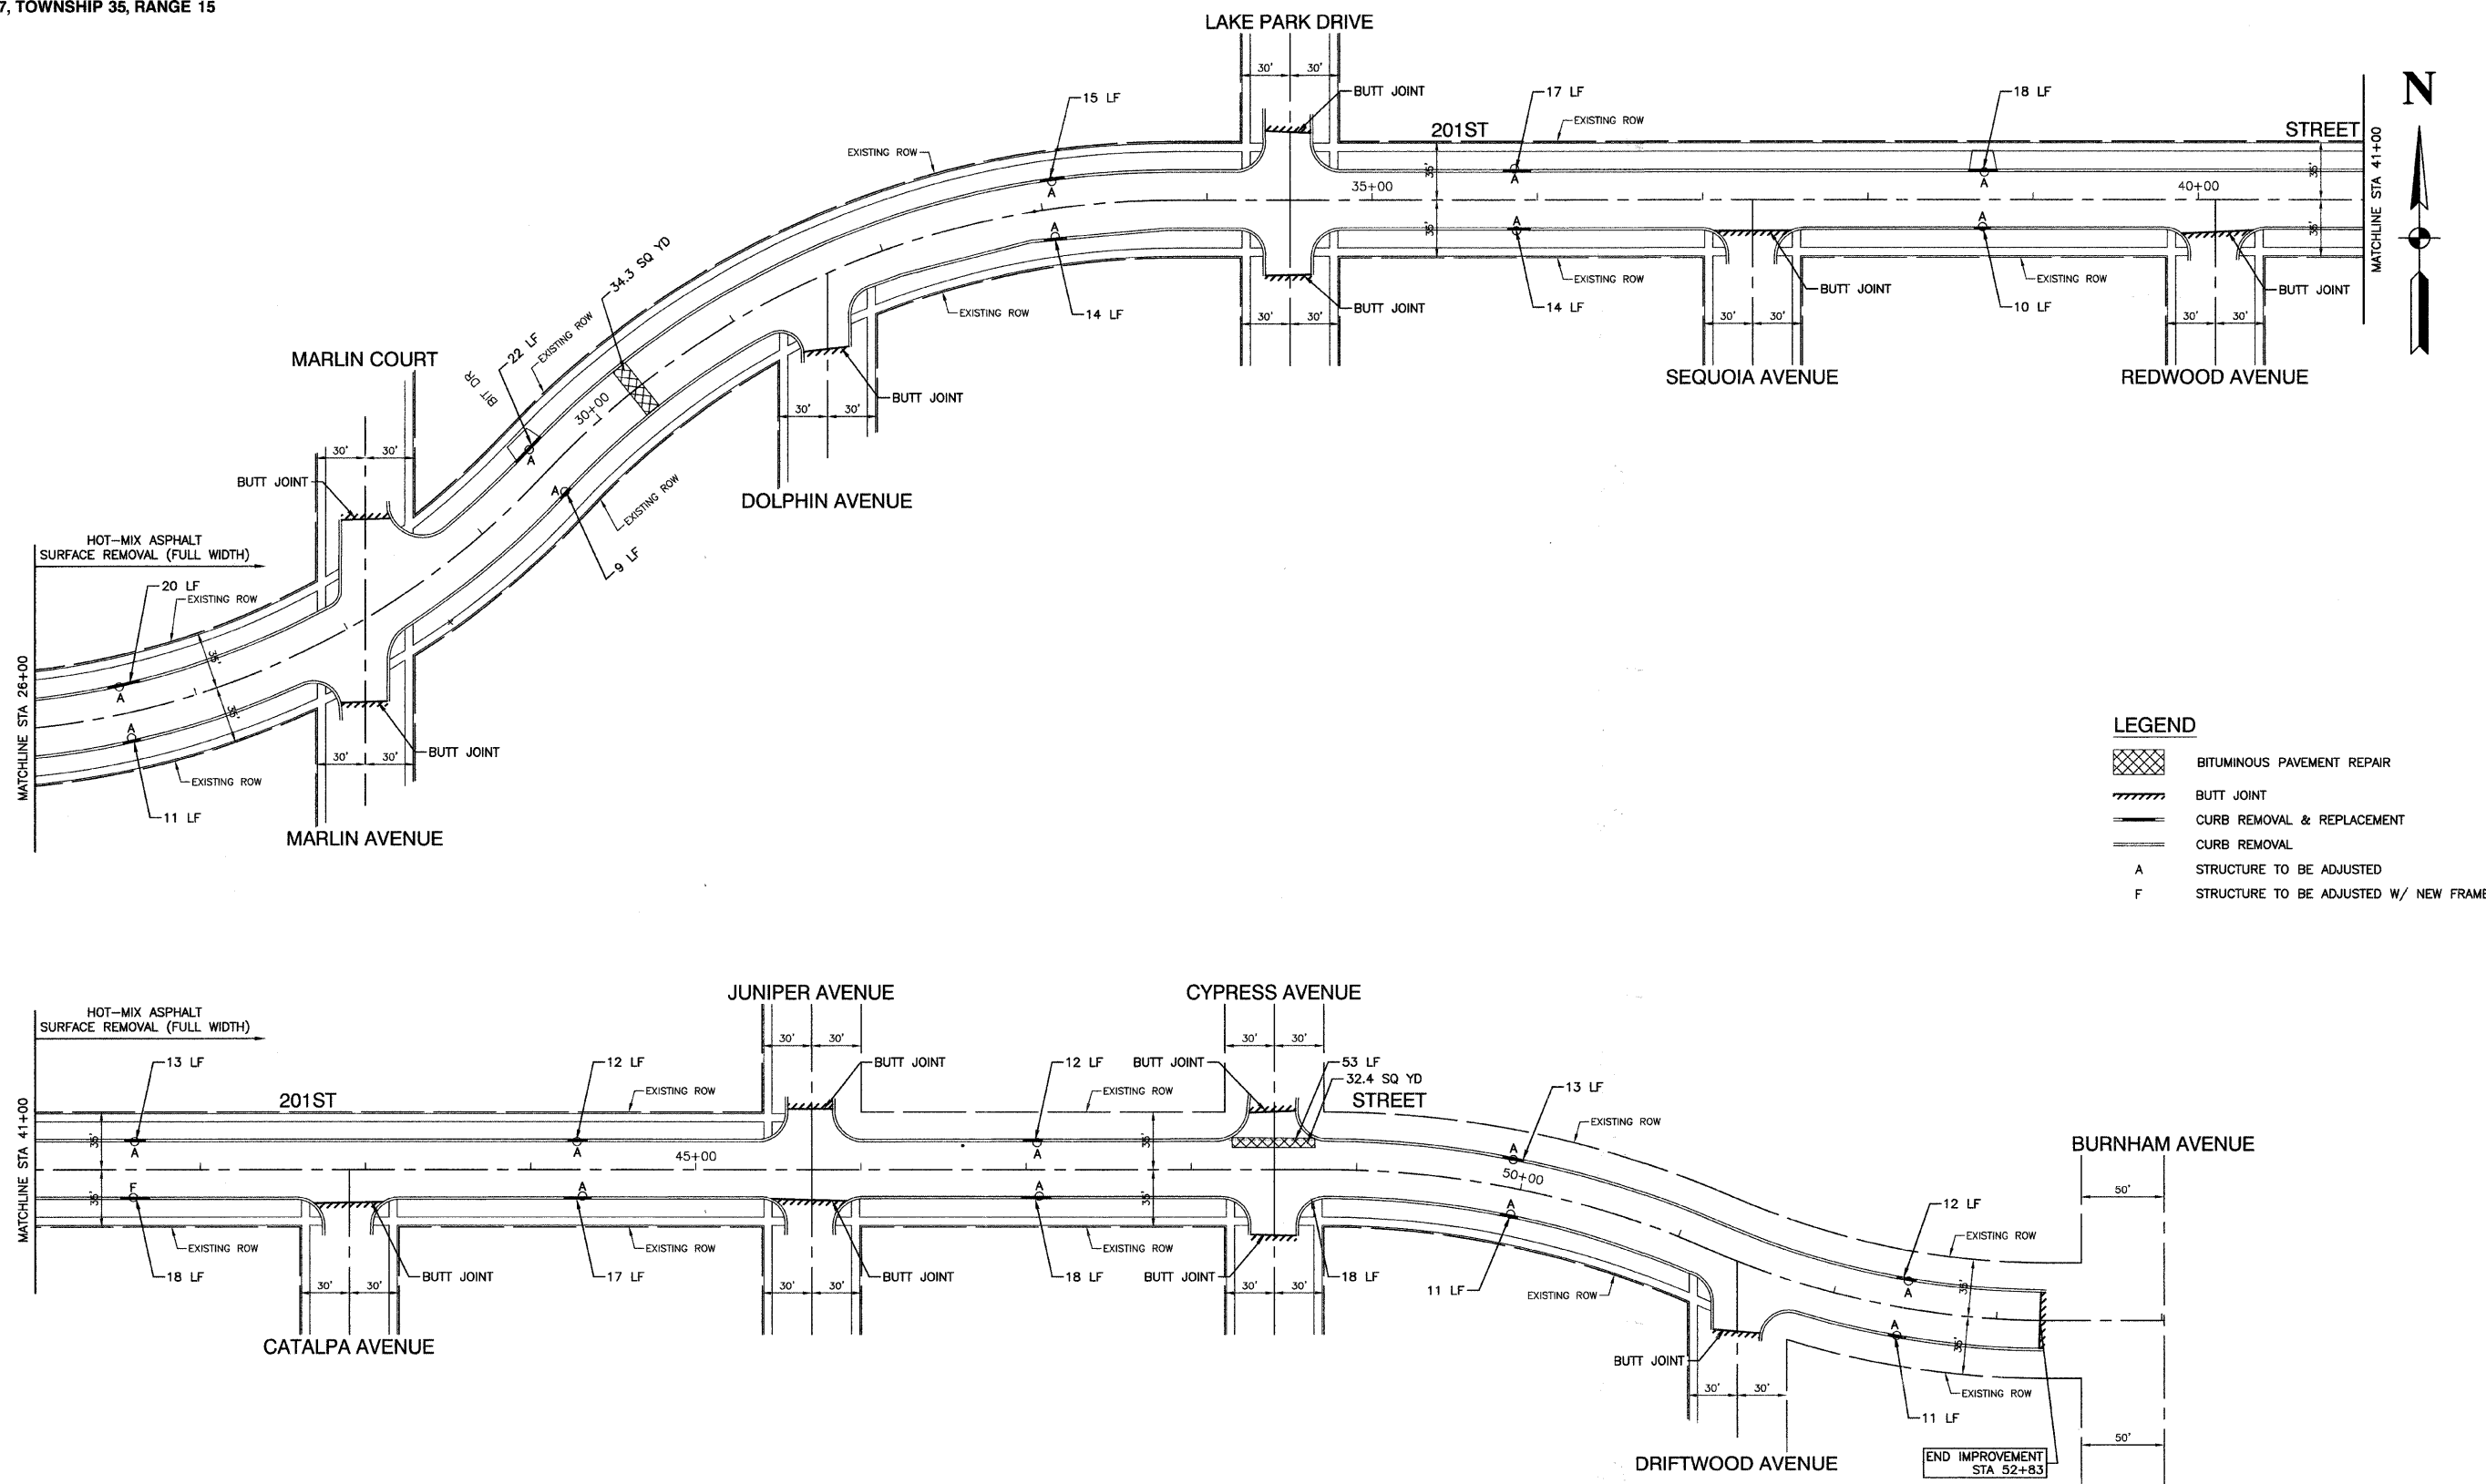

FILE NAME = 07585-PLAN-01 - IDOT P02	USER NAME =	DESIGNED -- RS	REVISED --	STATE OF ILLINOIS DEPARTMENT OF TRANSPORTATION	201ST STREET RESURFACING TORRENCE AVENUE TO BURNHAM AVENUE PAVEMENT PLAN		F.A.U. RTE.	SECTION	COUNTY	TOTAL SHEETS	SHEET NO.	
		CHECKED -- RS	REVISED --		1703	08-00025-00-RS	COOK	010	005			
	PLOT SCALE =	DRAWN -- PS	REVISED --		SCALE: 1"=50'		SHEET NO. 005 OF 010 SHEETS		STA. 26+00 TO STA. 54+00		CONTRACT NO. 63110	
	PLOT DATE = 12-19-08	CHECKED -- PS	REVISED --		FED. ROAD DIST. NO. 1		ILLINOIS		FED. AID PROJECT M-9003 (132)			