



F.A. RTE.	SECTION	COUNTY	TOTAL SHEETS	SHEET NO.
0125	96-00091-00-FP	MCHENRY	73	9
STA.		TO STA.		
FED. ROAD DIST. NO.		ILLINOIS FED. AID PROJECT		
CONTRACT #63123				

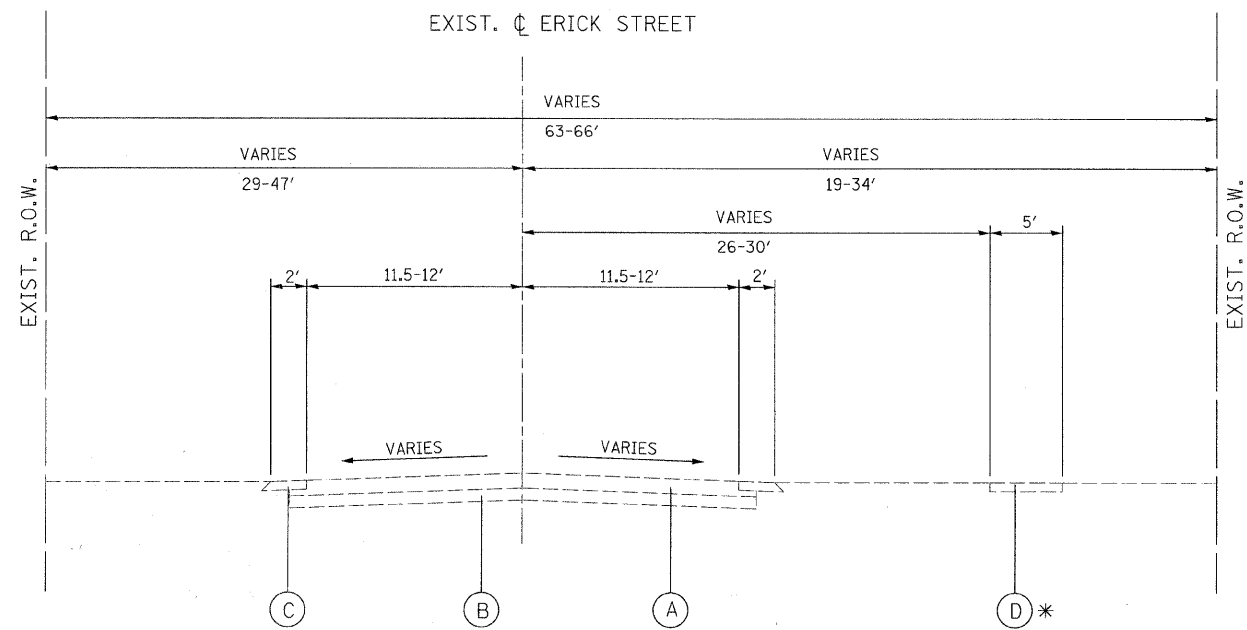

ERICK STREET
 STA. 10+13.81 TO STA. 36+43.85
 * STA. 26+61.67 TO STA. 36+43.85

- EXISTING LEGEND**
- (A) HOT-MIX ASPHALT SURFACE COURSE, 6"±
 - (B) GRANULAR BASE COURSE, 2 1/2 - 4"
 - (C) GRAVEL SHOULDER
 - (D) PORTLAND CEMENT CONCRETE SIDEWALK
 - (E) PORTLAND CEMENT CONCRETE BASE COURSE, 8 - 9"

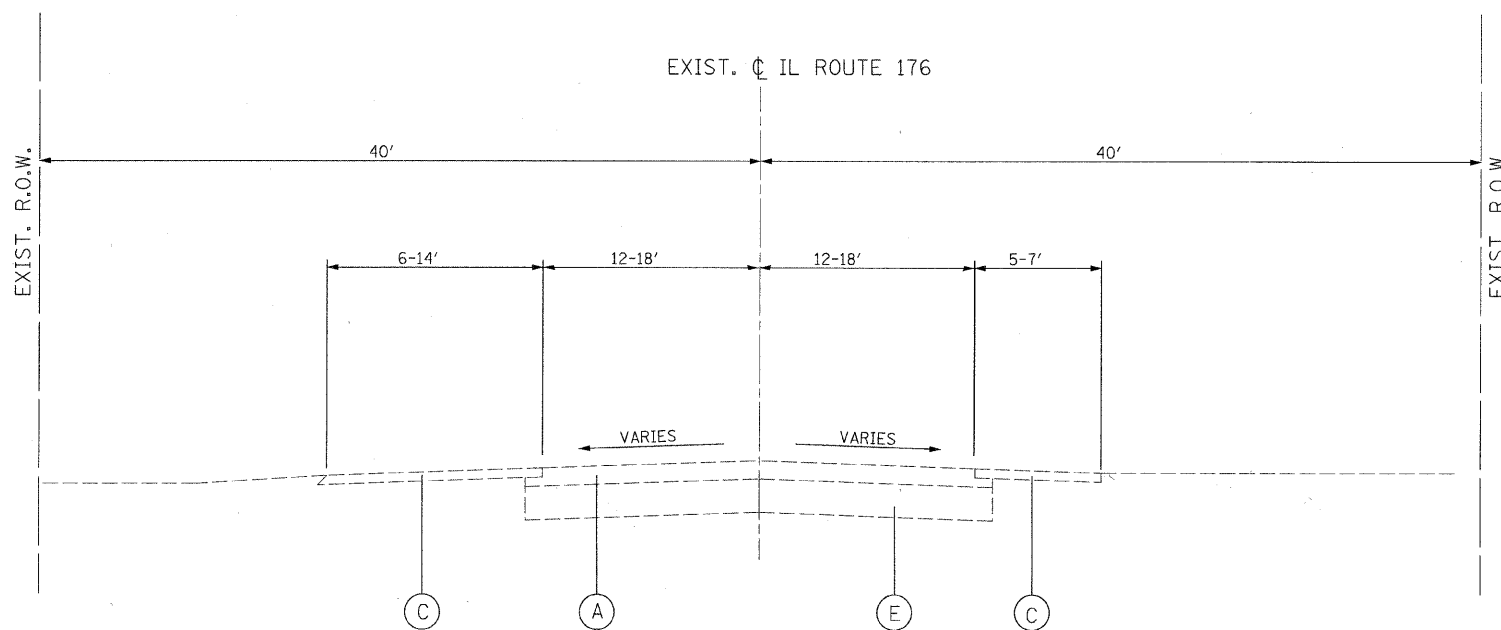

ILLINOIS ROUTE 176
 STA. 206+13.05 TO STA. 220+50.00

REVISIONS	
NAME	DATE

CITY OF CRYSTAL LAKE
 ERICK STREET (FAU 0125)
 EXISTING
 TYPICAL SECTIONS

SCALE: NONE
 DATE: DECEMBER 15, 2008
 DRAWN BY: MJV
 CHECKED BY: DES

