
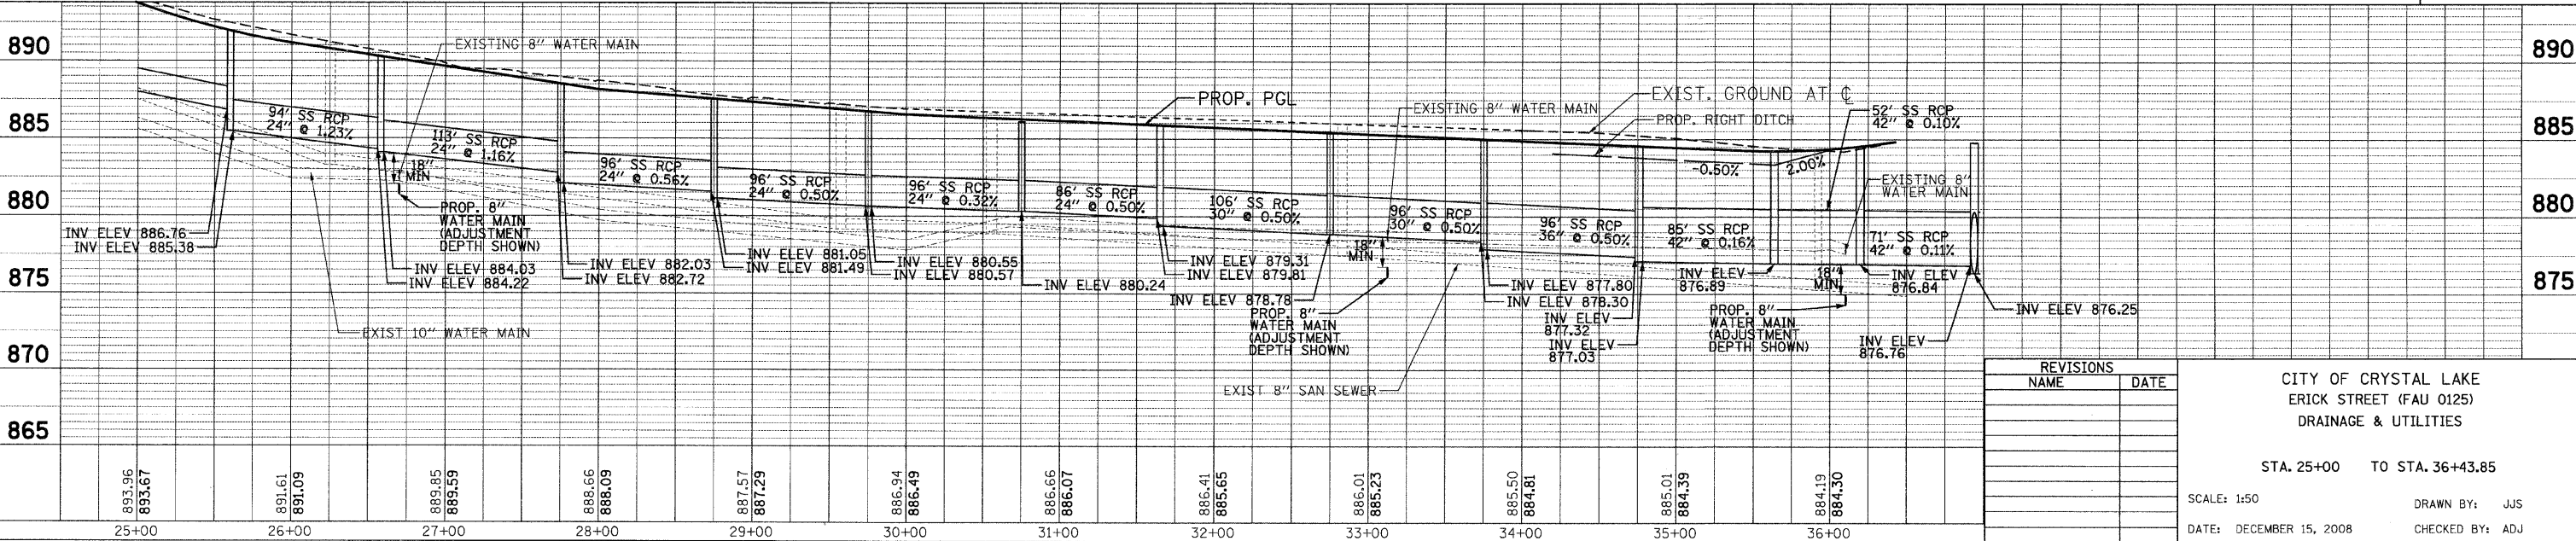
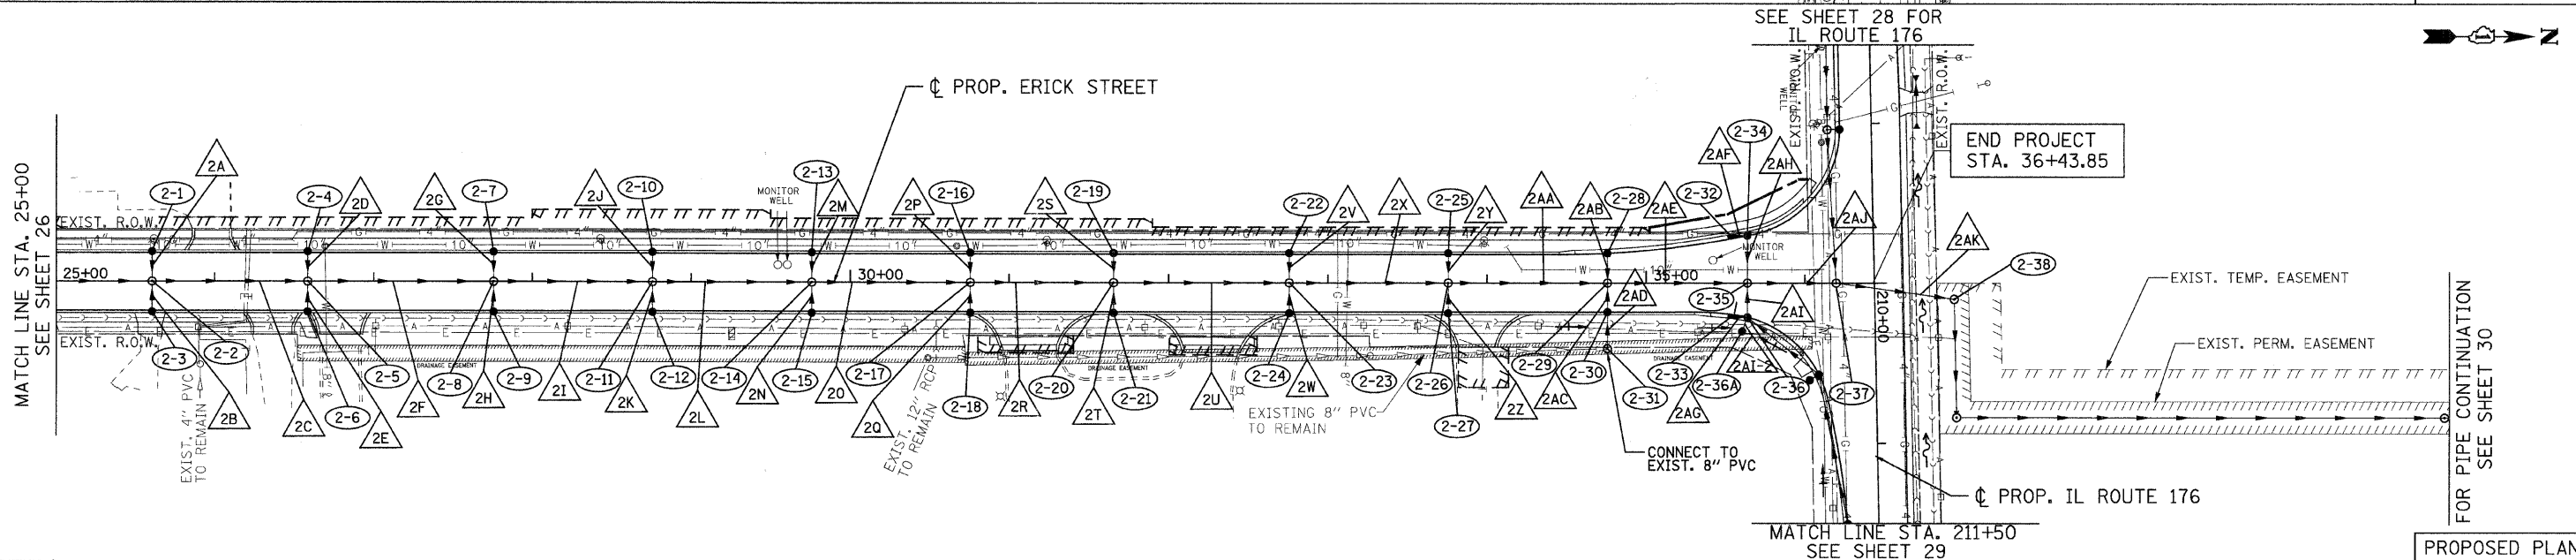


| | | | | |
|---------------------|----------------|---------------------------|--------------|-----------|
| F.A. RTE. | SECTION | COUNTY | TOTAL SHEETS | SHEET NO. |
| 0125 | 96-00091-00-FP | MCHENRY | 73 | 27 |
| STA. 25+00 | | TO STA. 36+43.85 | | |
| FED. ROAD DIST. NO. | | ILLINOIS FED. AID PROJECT | | |
| CONTRACT #63123 | | | | |

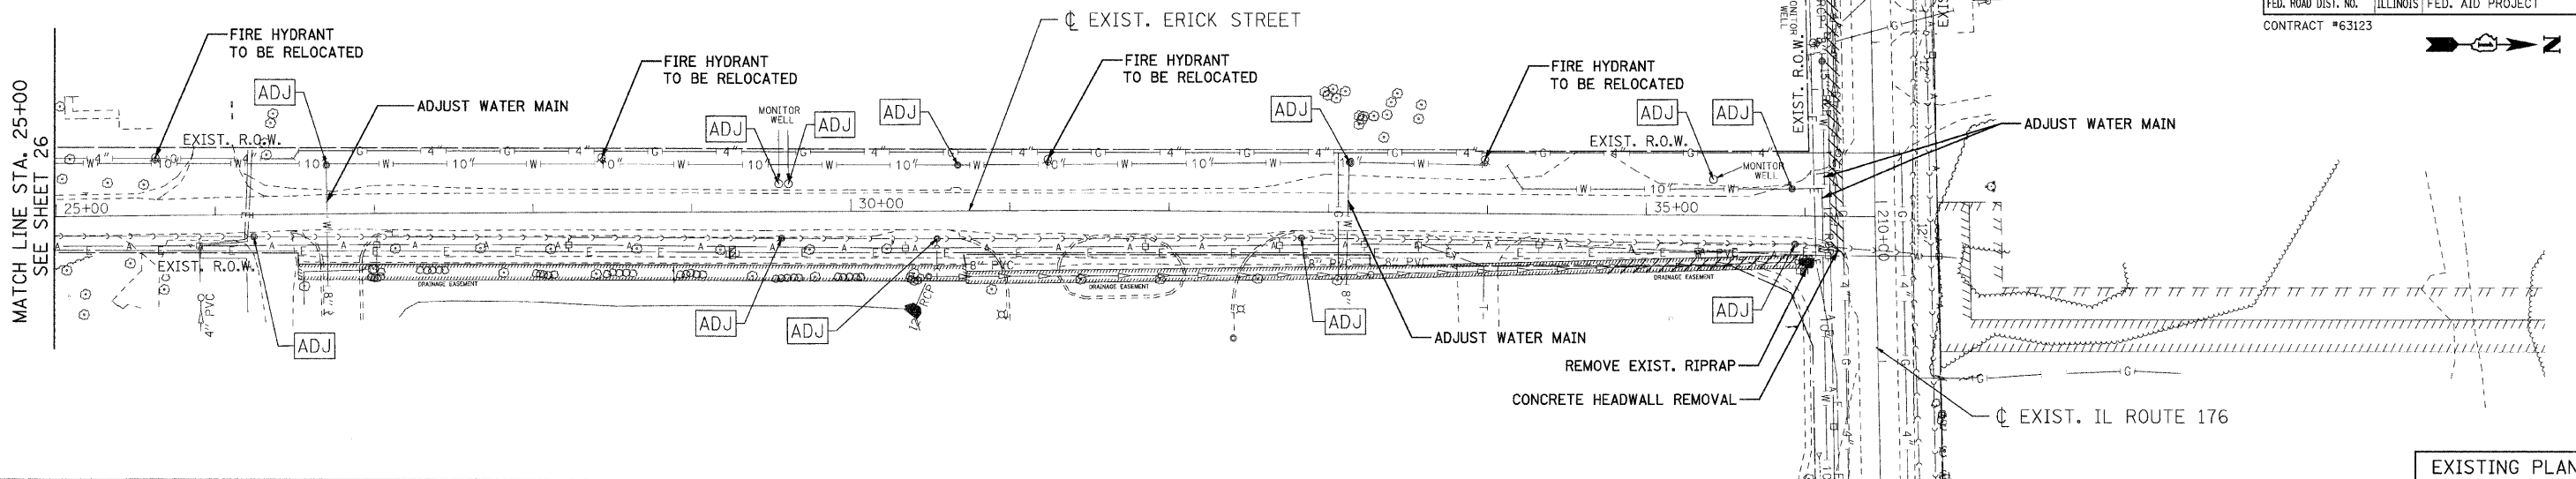

| REVISIONS | | DATE |
|-----------|--|------|
| NAME | | |
| | | |
| | | |
| | | |
| | | |
| | | |

CITY OF CRYSTAL LAKE
ERICK STREET (FAU 0125)
DRAINAGE & UTILITIES

STA. 25+00 TO STA. 36+43.85

SCALE: 1:50 DRAWN BY: JJS
DATE: DECEMBER 15, 2008 CHECKED BY: ADJ

| | |
|----------|--|
| DATE | |
| BY | |
| DESIGNED | |
| PLOTTED | |
| ALIGNED | |
| CHECKED | |
| NO. 1 | |
| NO. 2 | |
| | |
|----------|--|
| DATE | |
| BY | |
| DESIGNED | |
| PLOTTED | |
| ALIGNED | |
| CHECKED | |
| NO. 1 | |
| NO. 2 | |
