





DATE	BY	DATE	BY

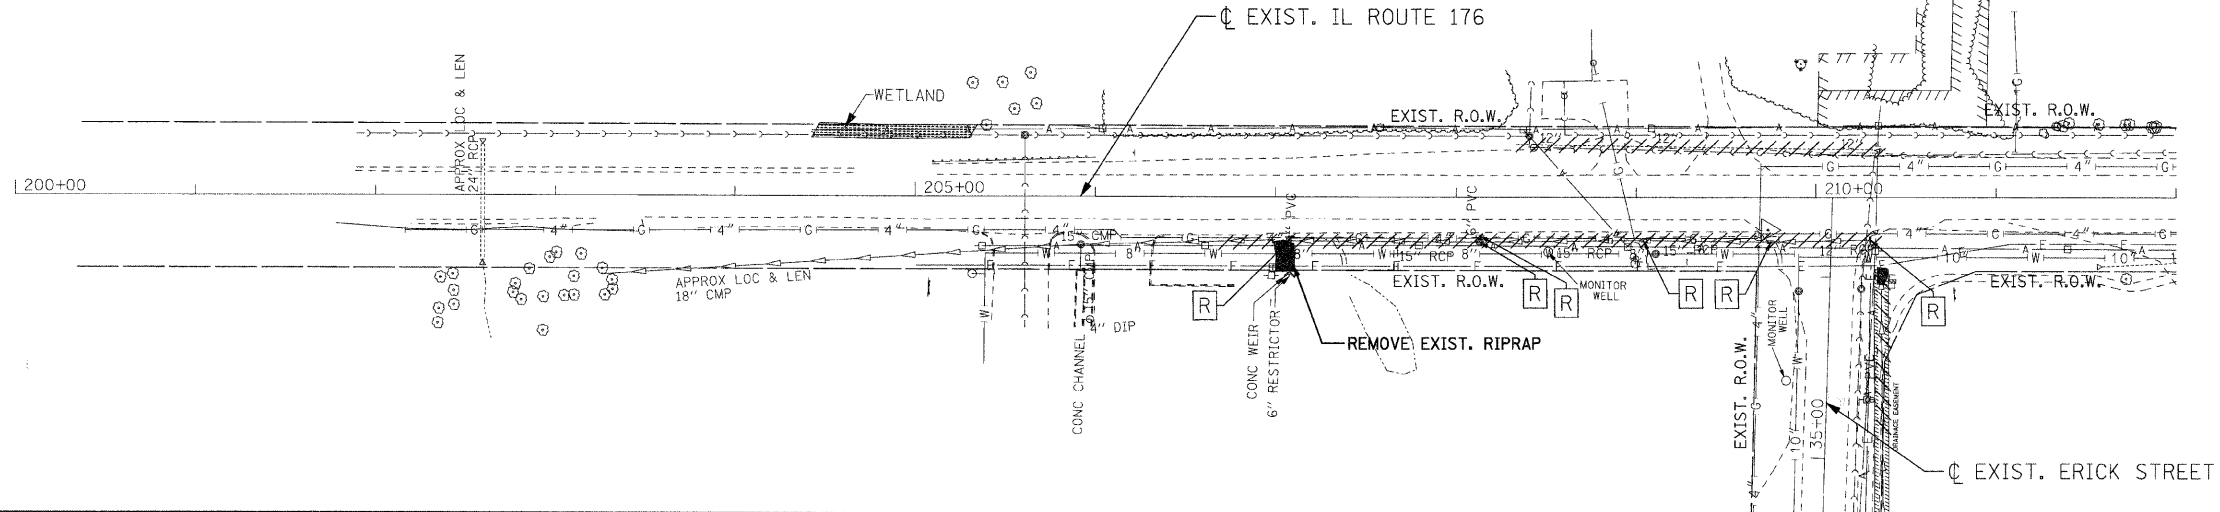


EXISTING PLAN

DATE	BY	DATE	BY

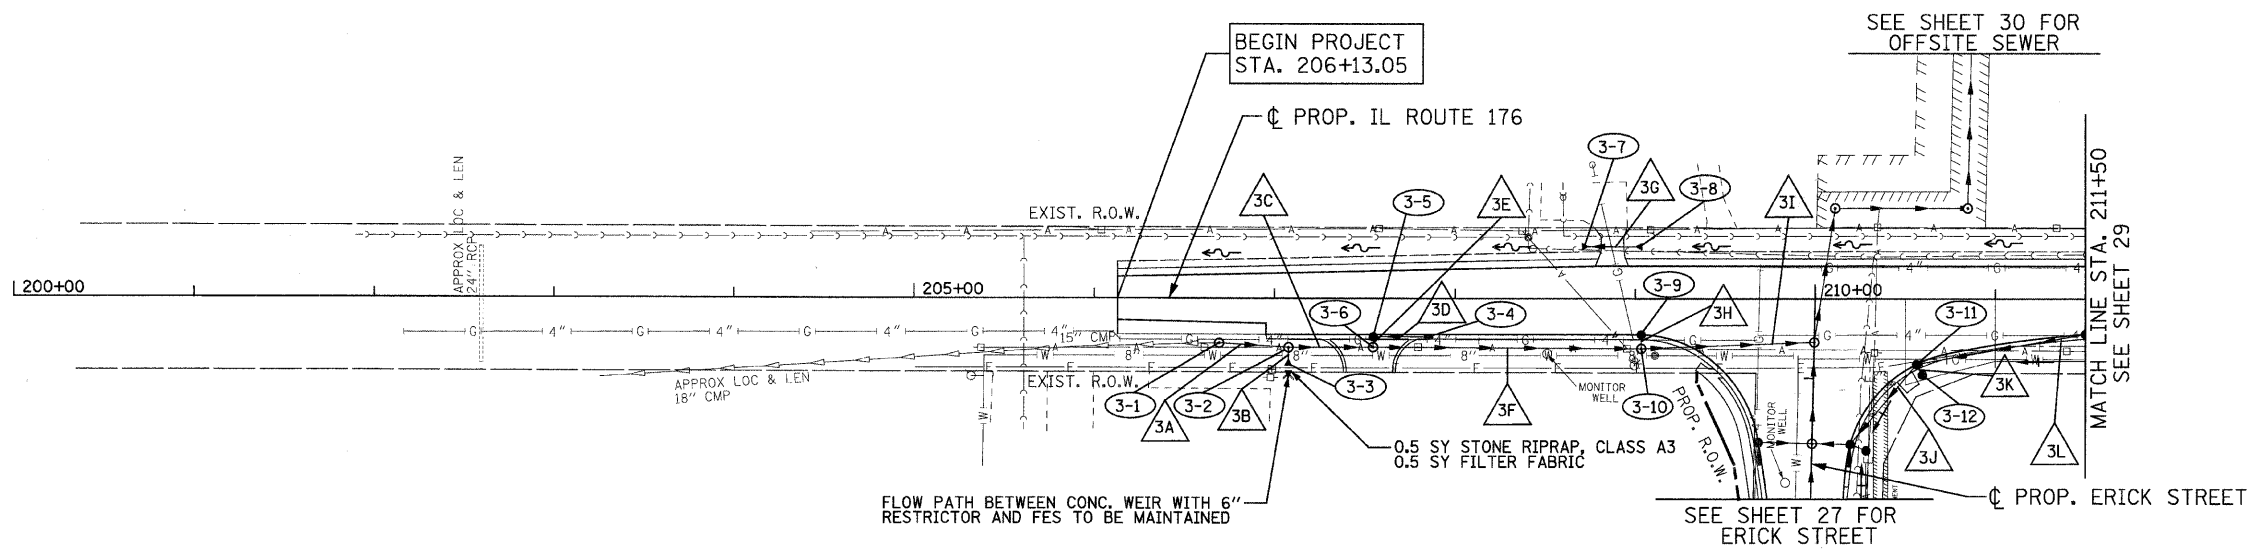

PROPOSED PLAN

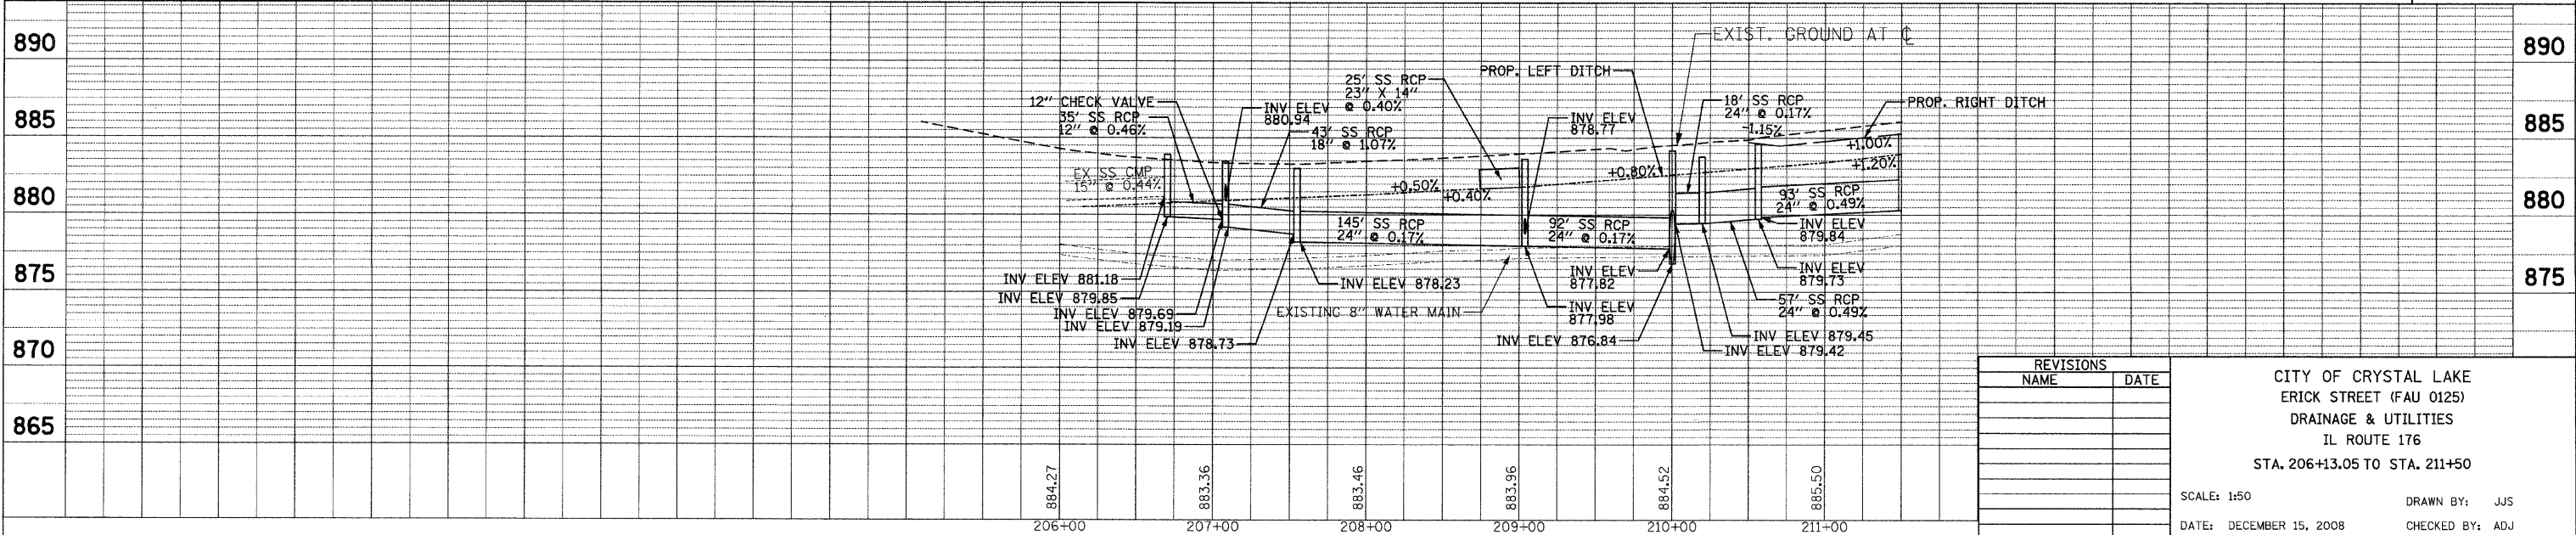

REVISIONS	
NAME	DATE

CITY OF CRYSTAL LAKE  
 ERICK STREET (FAU 0125)  
 DRAINAGE & UTILITIES  
 IL ROUTE 176  
 STA. 206+13.05 TO STA. 211+50

SCALE: 1:50  
 DATE: DECEMBER 15, 2008  
 DRAWN BY: JJS  
 CHECKED BY: ADJ

