


F.A. RTE.	SECTION	COUNTY	TOTAL SHEETS	SHEET NO.
0125	96-00091-00-FP	MCHENRY	73	48
STA. 206+13.05		TO STA. 220+50.00		
FED. ROAD DIST. NO.		ILLINOIS FED. AID PROJECT		
CONTRACT #63123				

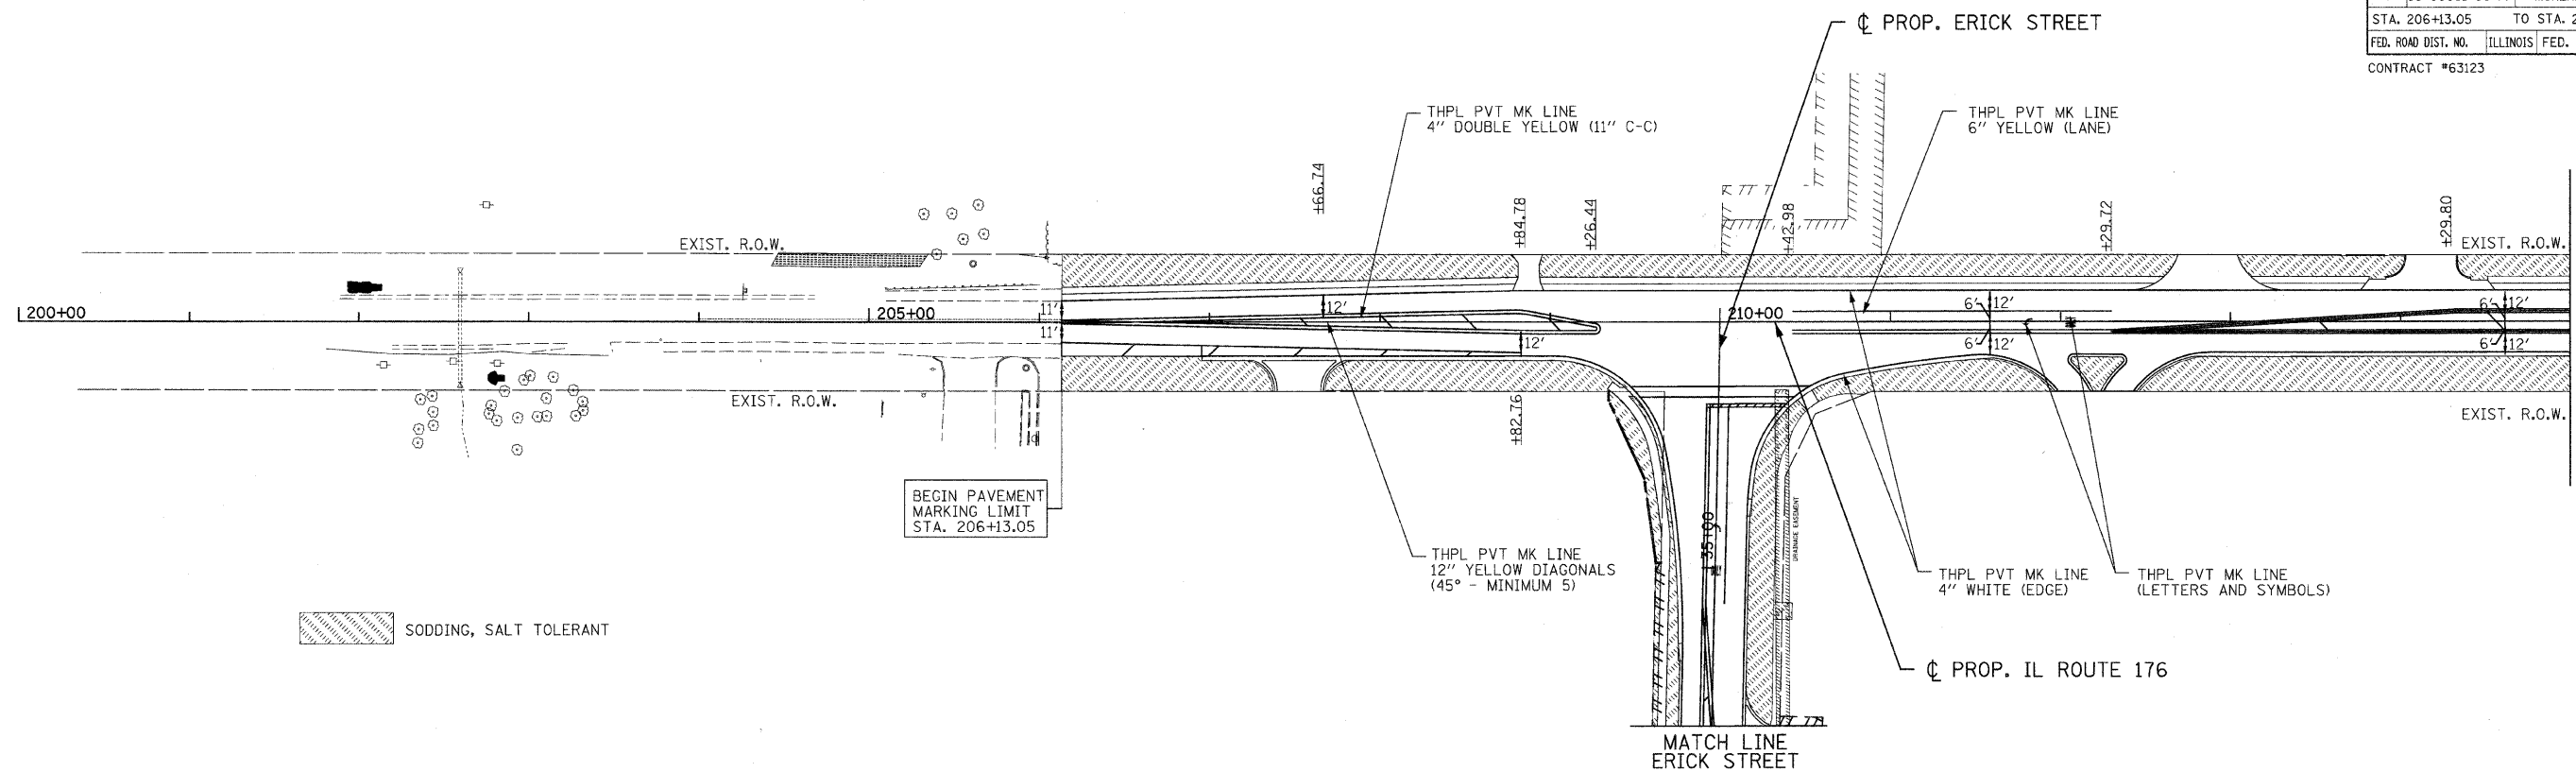

SODDING, SALT TOLERANT

BEGIN PAVEMENT MARKING LIMIT STA. 206+13.05

END PAVEMENT MARKING LIMIT STA. 220+50.00


NOTES:

REFER TO SHEETS 30 AND 31 FOR ADDITIONAL LANDSCAPING REQUIRED ALONG THE OFF-SITE STORM SEWER AND AT THE DETENTION POND.

ALL FINAL PAVEMENT MARKINGS SHALL BE THERMOPLASTIC (OF THE EXTRUDED TYPE) AND SHOULD BE PLACED IN ACCORDANCE WITH "DISTRICT ONE TYPICAL PAVEMENT MARKINGS" DETAIL. (TC-13)

ALL RAISED REFLECTIVE PAVEMENT MARKINGS SHALL BE PLACE IN ACCORDANCE WITH THE DISTRICT ON "TYPICAL APPLICATIONS RAISED REFLECTIVE PAVEMENT MARKER DETAIL". (TC-11)

CALL DEBBIE HANLON AT (847) 438-2300 TWO WEEKS PRIOR TO INSTALLING FINAL PAVEMENT MARKINGS ON IL ROUTE 176.

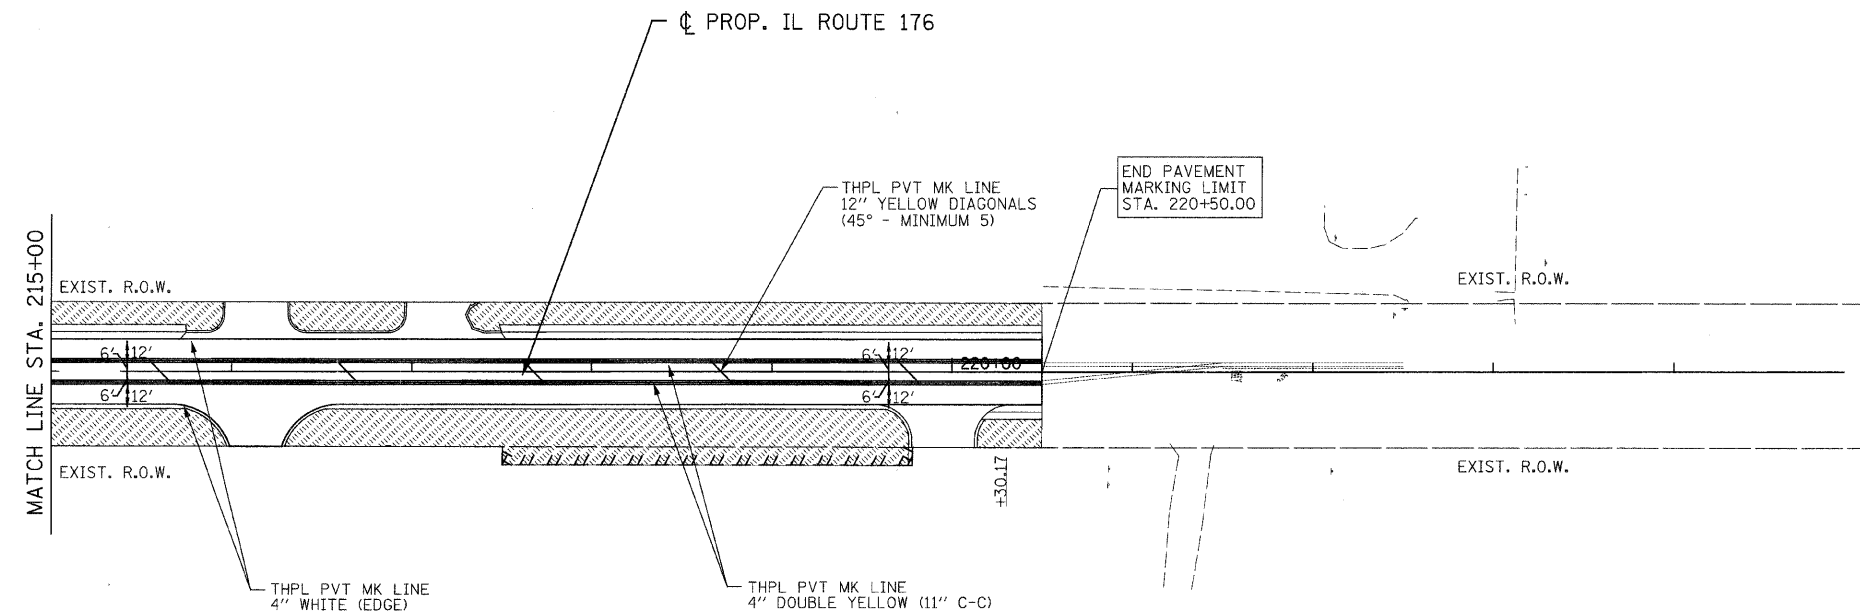

REVISIONS	
NAME	DATE

CITY OF CRYSTAL LAKE
ERICK STREET (FAU 0125)
PAVEMENT MARKING, SIGNING, & LANDSCAPING PLAN
STA. 206+13.05 TO STA. 220+50.00

SCALE: 1" = 50'
DATE: DECEMBER 15, 2008

DRAWN BY: MJV
CHECKED BY: DES