

FAU	SECTION	COUNTY	TOTAL SHEETS	SHEET NO.
0125	96-00091-00-FP	MCHENRY	73	62
STA. 21+00.00 TO 23+40.06				
HORIZ. 1" = 10' VERT. 1" = 5'				

CONTRACT #63123


FAU	SECTION	COUNTY	TOTAL SHEETS	SHEET NO.
910	905	900	895	

NO.	AREAS CHECKED	DATE	BY


NO.	AREAS CHECKED	DATE	BY

ERICK STREET


PROP PG.

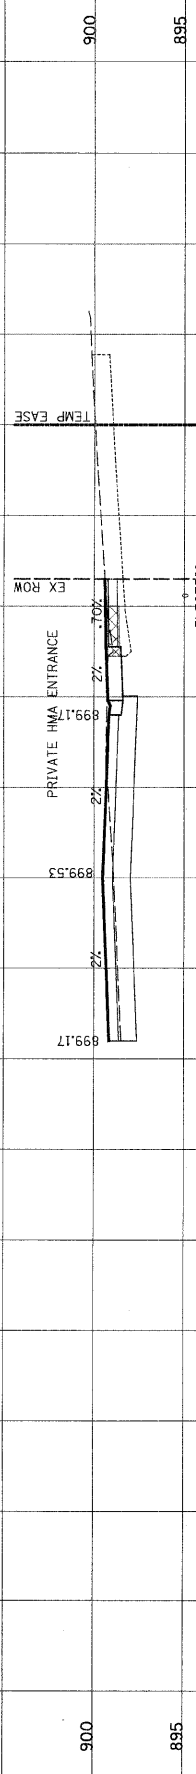


895  
 10" WATER  
 18" SS  
 INV 892.51  
 23+40.06  
 STAGE 1  
 CUT: 1.0 SY  
 FILL: 0.7 SY  
 STAGE 2  
 CUT: 1.9 SY  
 FILL: 0.5 SY

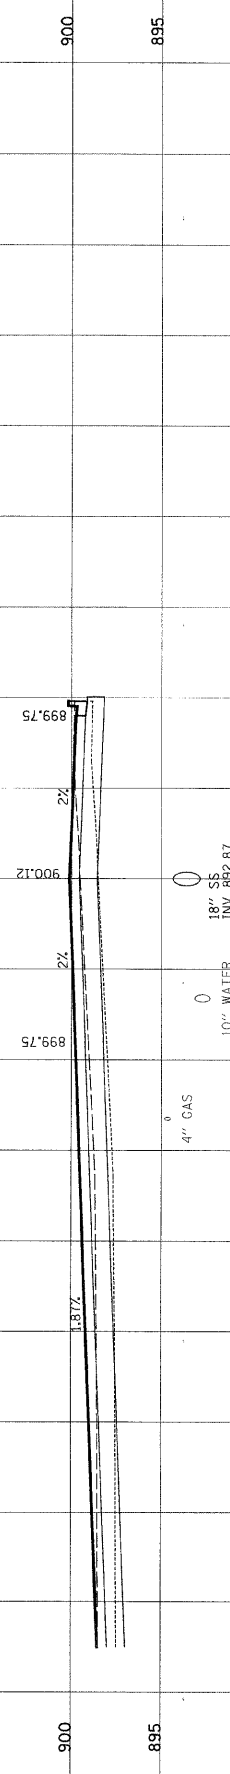


900  
 895  
 10" WATER  
 18" SS  
 INV 892.87  
 23+23.95  
 STAGE 1  
 CUT: 2.0 SY  
 FILL: 0.6 SY  
 STAGE 2  
 CUT: 1.0 SY  
 FILL: 1.0 SY

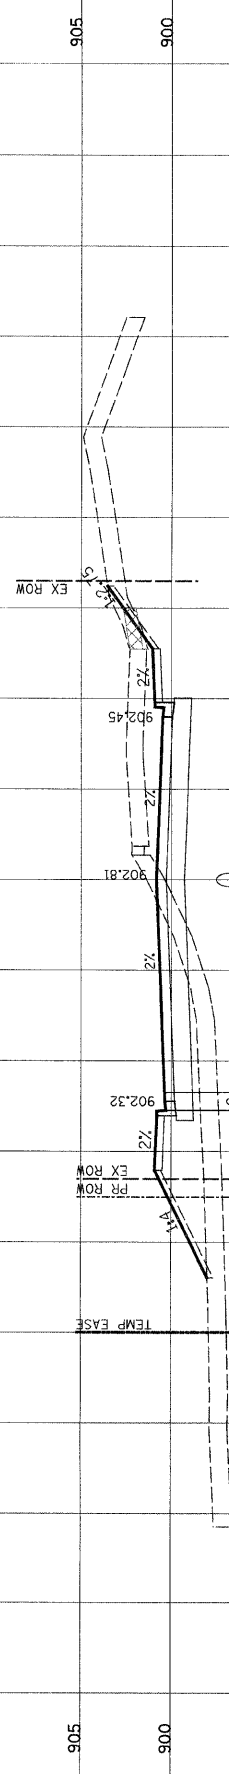


905  
 900  
 895  
 12" SS  
 RIM 902.32  
 INV 895.33  
 4" GAS  
 18" SS  
 INV 896.03  
 22+50.00  
 STAGE 1  
 CUT: 6.4 SY  
 FILL: 0 SY  
 STAGE 2  
 CUT: 0.8 SY  
 FILL: 3.3 SY

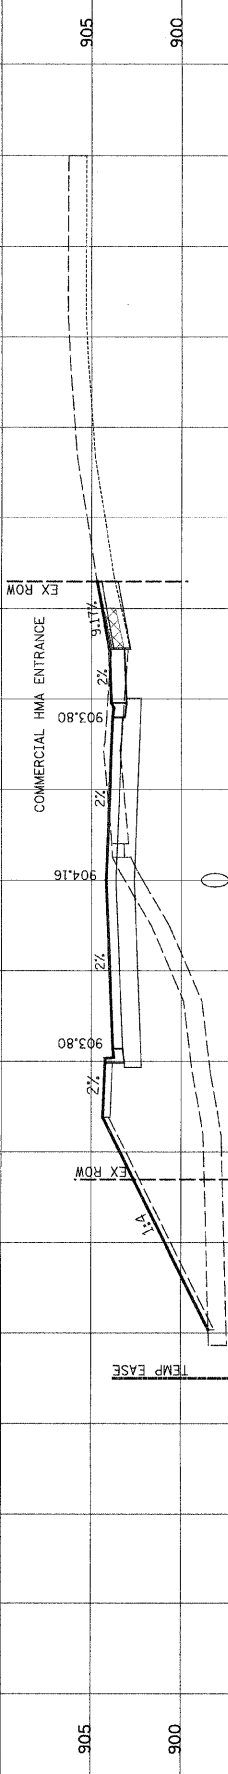

905  
 900  
 895  
 10" WATER  
 18" SS  
 INV 897.40  
 22+00.00  
 STAGE 1  
 CUT: 1.9 SY  
 FILL: 0 SY  
 STAGE 2  
 CUT: 0 SY  
 FILL: 13.1 SY

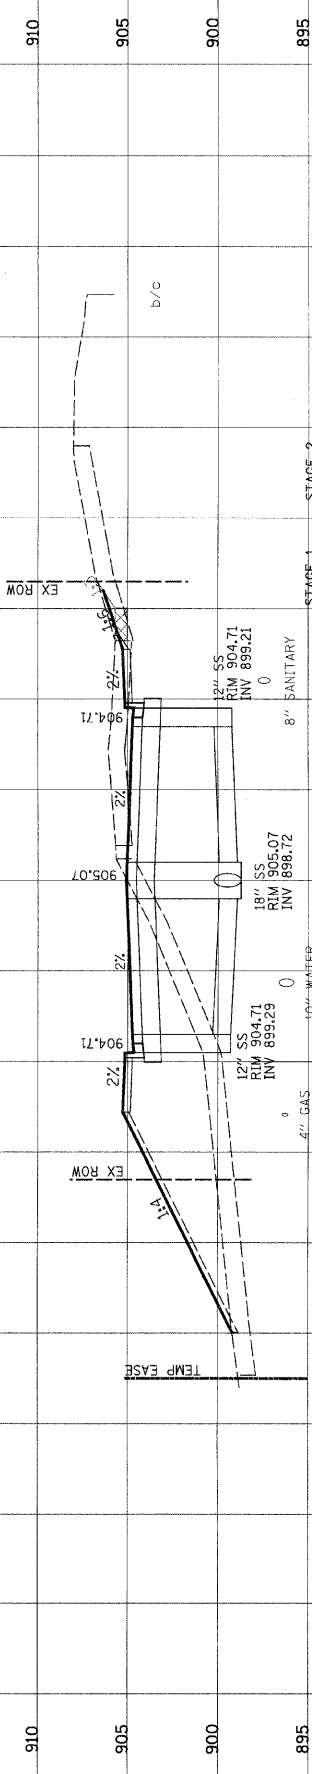

910  
 905  
 900  
 895  
 12" SS  
 RIM 904.71  
 INV 899.29  
 10" WATER  
 18" SS  
 RIM 905.07  
 INV 898.72  
 8" SANITARY  
 4" GAS  
 21+50.00  
 STAGE 1  
 CUT: 4.1 SY  
 FILL: 0.2 SY  
 STAGE 2  
 CUT: 0.3 SY  
 FILL: 10.1 SY

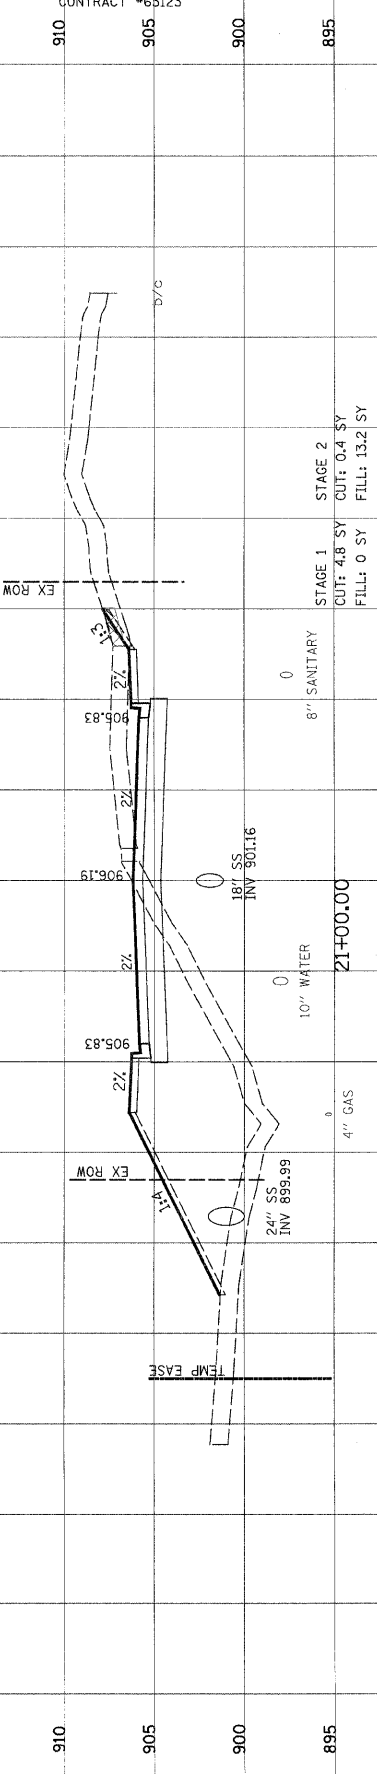

910  
 905  
 900  
 895  
 24" SS  
 INV 899.99  
 10" WATER  
 18" SS  
 INV 901.16  
 4" GAS  
 21+00.00  
 STAGE 1  
 CUT: 4.8 SY  
 FILL: 0 SY  
 STAGE 2  
 CUT: 0.4 SY  
 FILL: 13.2 SY

80 70 60 50 40 30 20 10 0 10 20 30 40 50 60 70 80