


ORIGINAL SURVEY PLOTTED
 NOTE BOOK NO. _____
 AREAS CHECKED

FINAL SURVEY PLOTTED
 NOTE BOOK NO. _____
 AREAS CHECKED

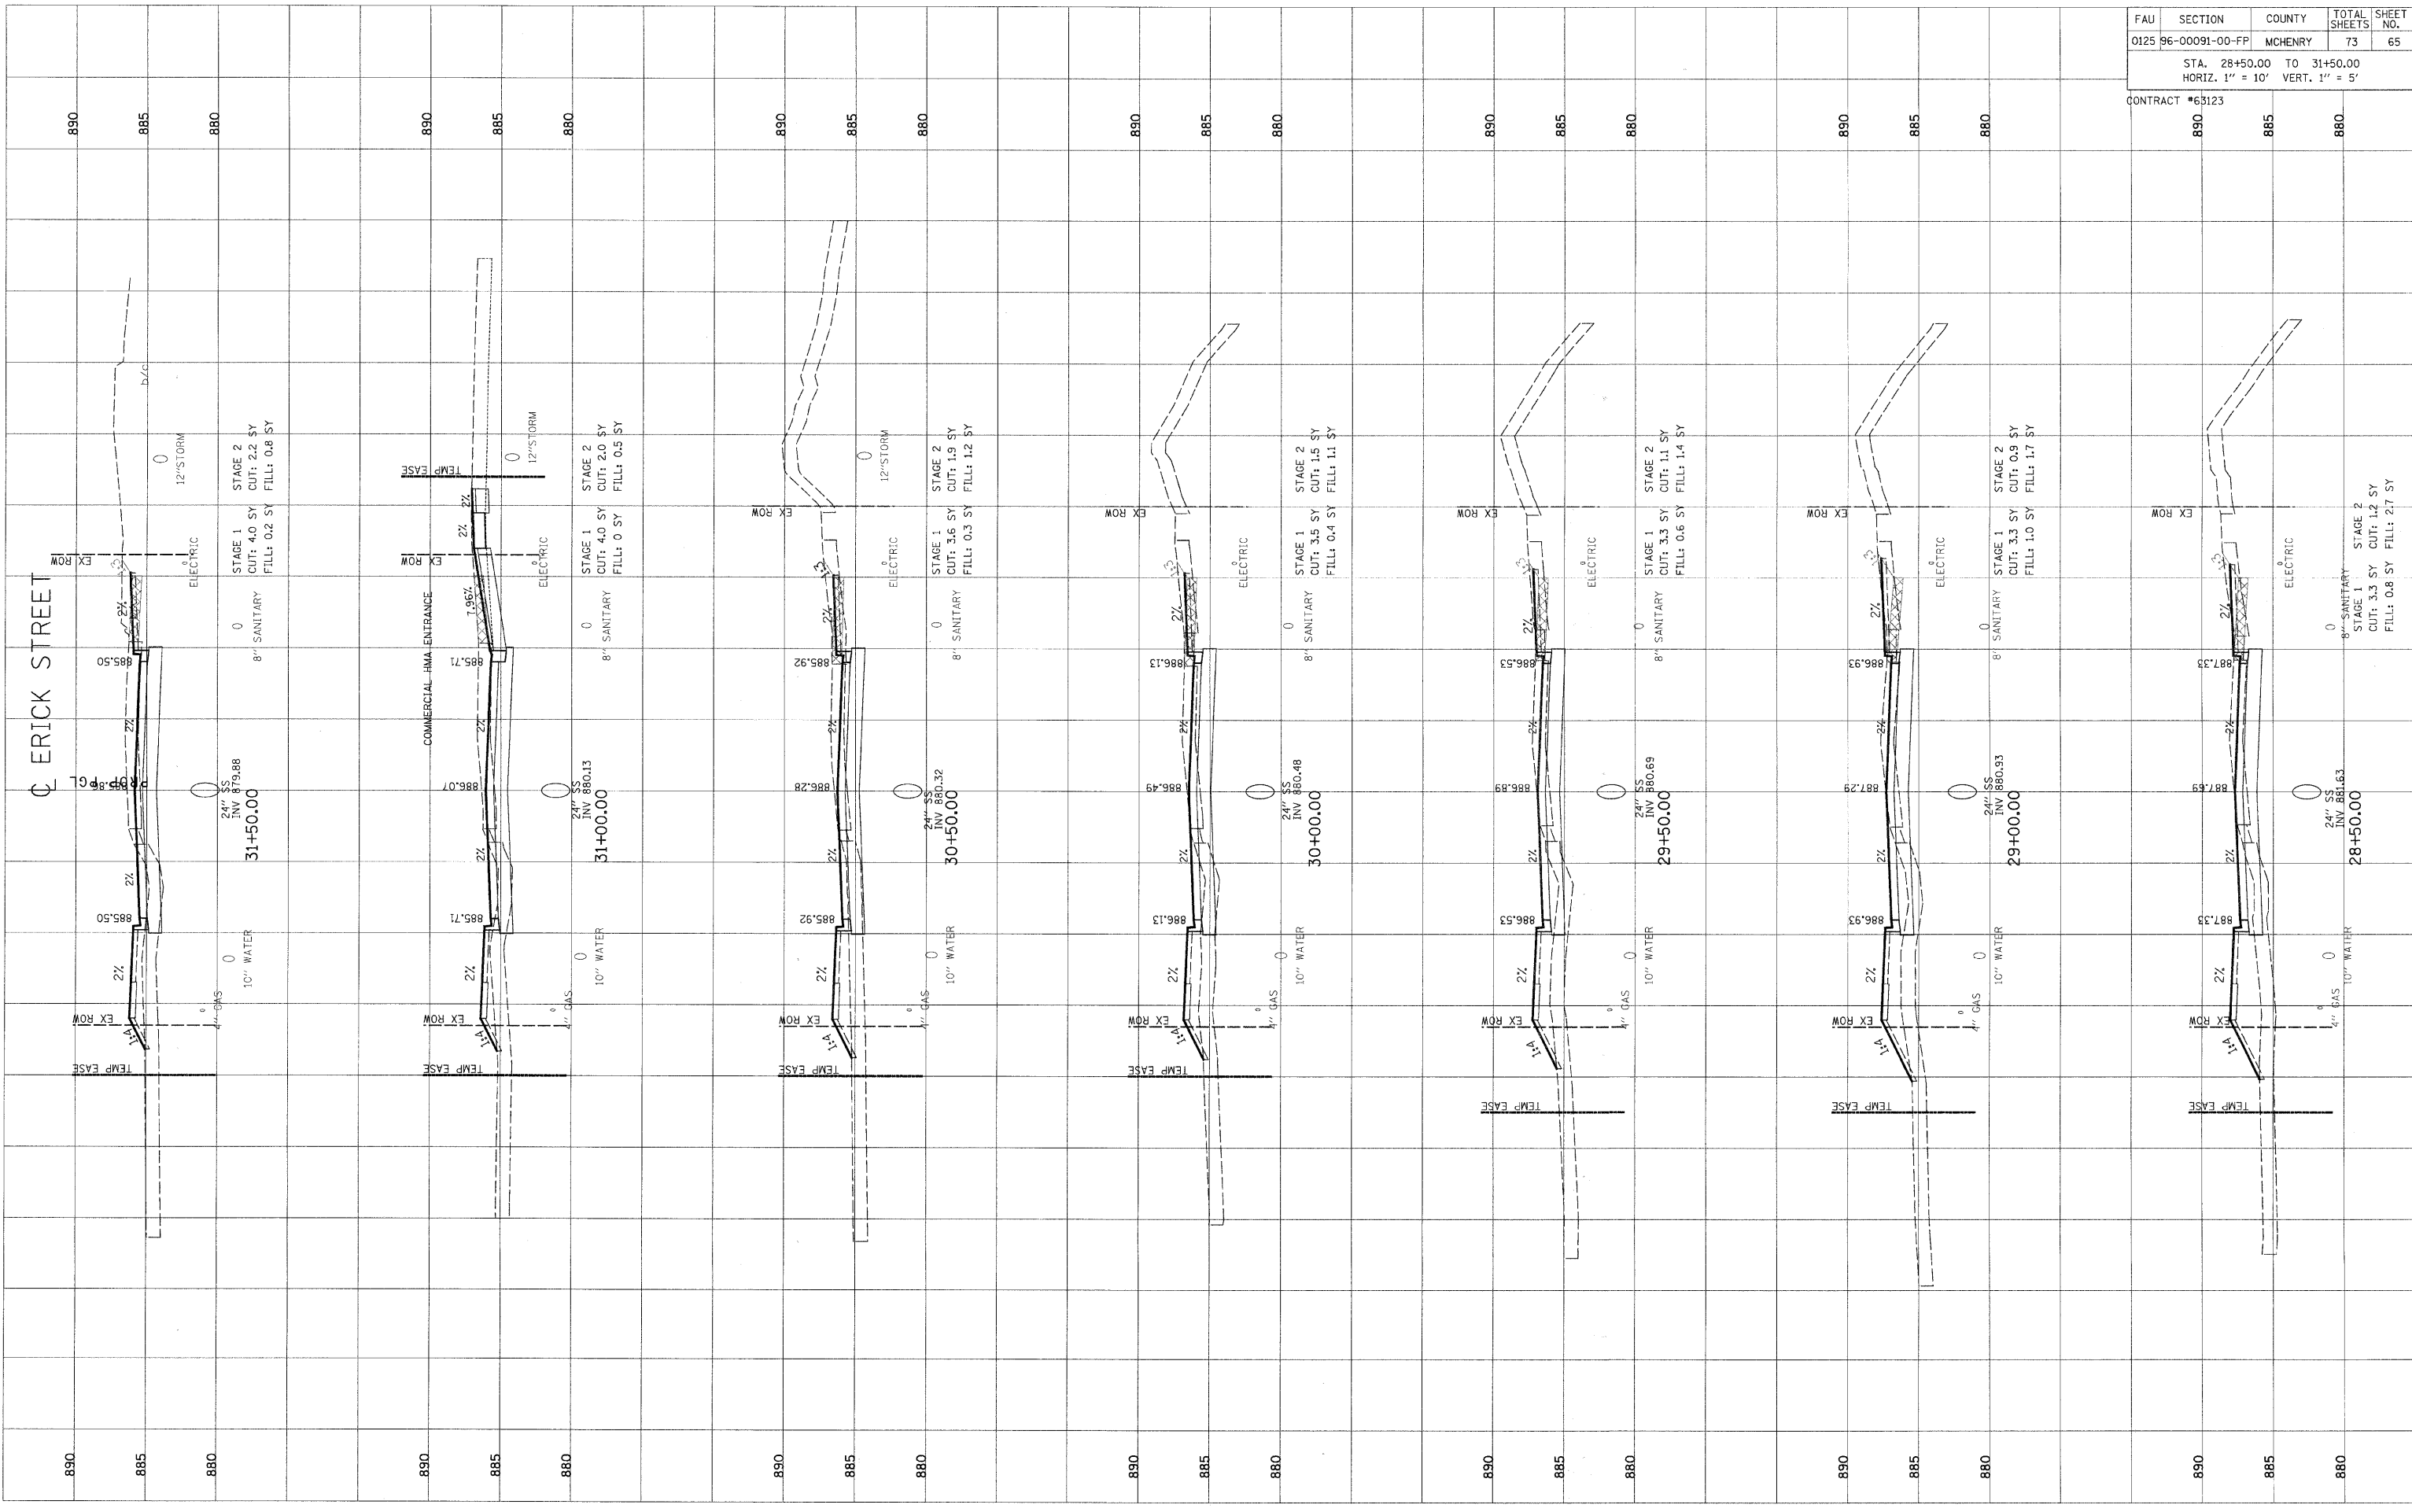

FAU	SECTION	COUNTY	TOTAL SHEETS	SHEET NO.
0125	96-00091-00-FP	MCHENRY	73	65
STA. 28+50.00 TO 31+50.00				
HORIZ. 1" = 10' VERT. 1" = 5'				

CONTRACT #63123