

FAU	SECTION	COUNTY	TOTAL SHEETS	SHEET NO.
0125	96-00091-00-FP	MCHENRY	73	67
STA. 34+50.00 TO 36+00.00				
HORIZ. 1" = 10' VERT. 1" = 5'				


CONTRACT #63123

FINAL SURVEY	SURVEYED	BY	DATE
NOTE BOOK	PLOTTED		
	DATE		
	AREAS		
	CHECKED		

ORIGINAL SURVEY	SURVEYED	BY	DATE
NOTE BOOK	PLOTTED		
	DATE		
	AREAS		
	CHECKED		

ERICK STREET

PROP PG.

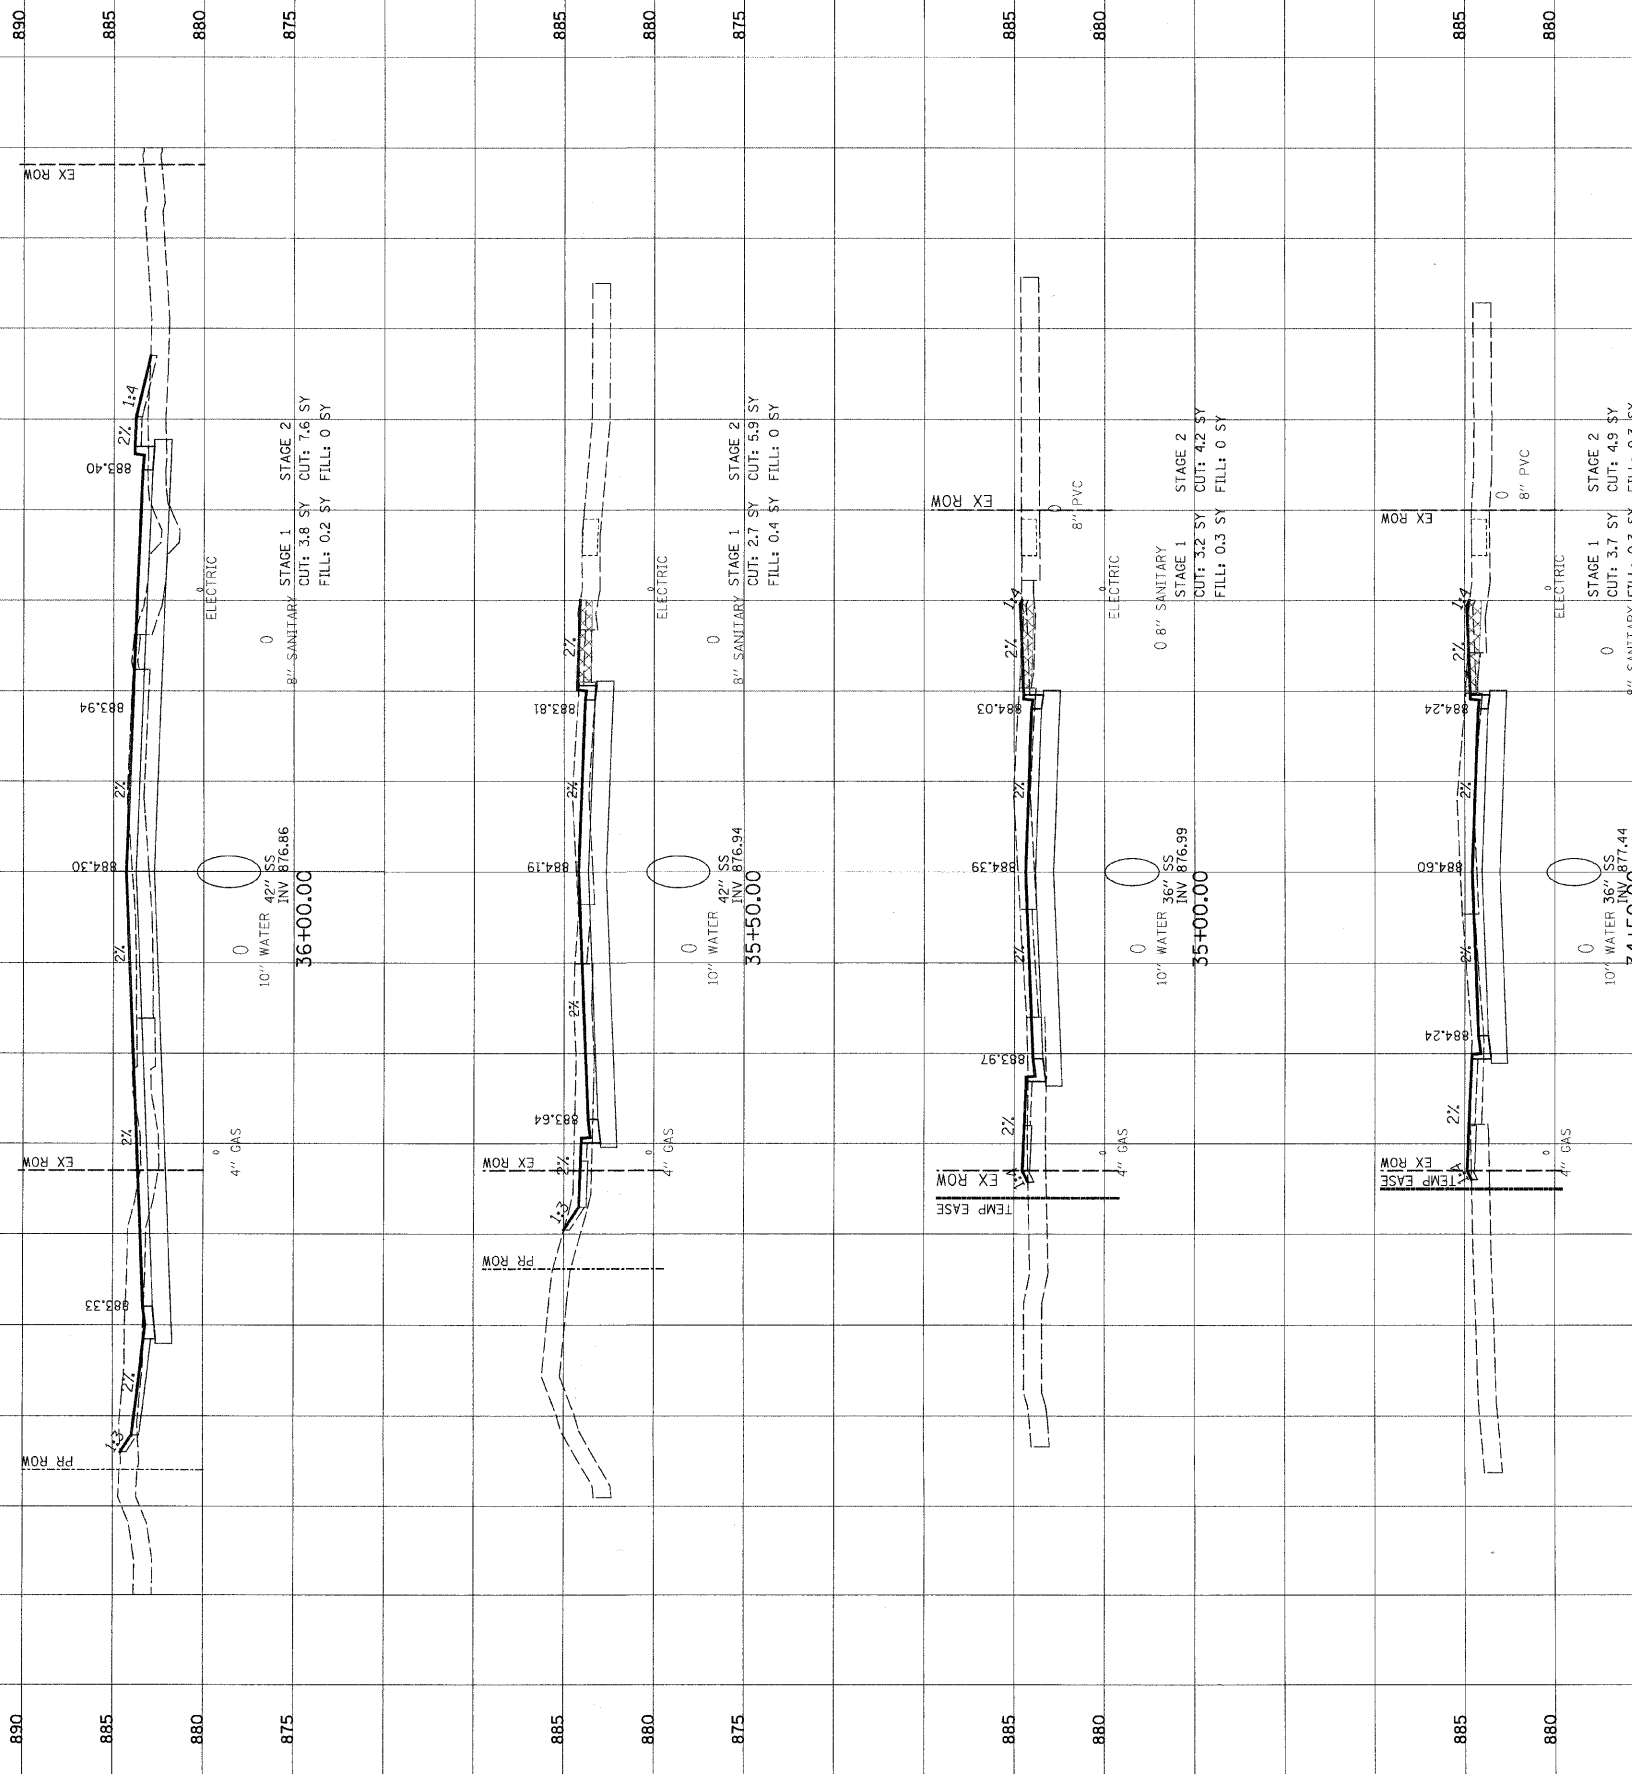

80 70 60 50 40 30 20 10 0 10 20 30 40 50 60 70 80