


PAVEMENT MARKING QUANTITIES

APPLICATION TO	TYPE	QUANTITY
HMA SURFACE	THERMOPLASTIC PAVEMENT MARKING LINE, 4"	110 FT
CONCRETE SURFACE	POLYUREA PAVEMENT MARKING LINE, 4"	140 FT

PLAN VIEW - BRIDGE

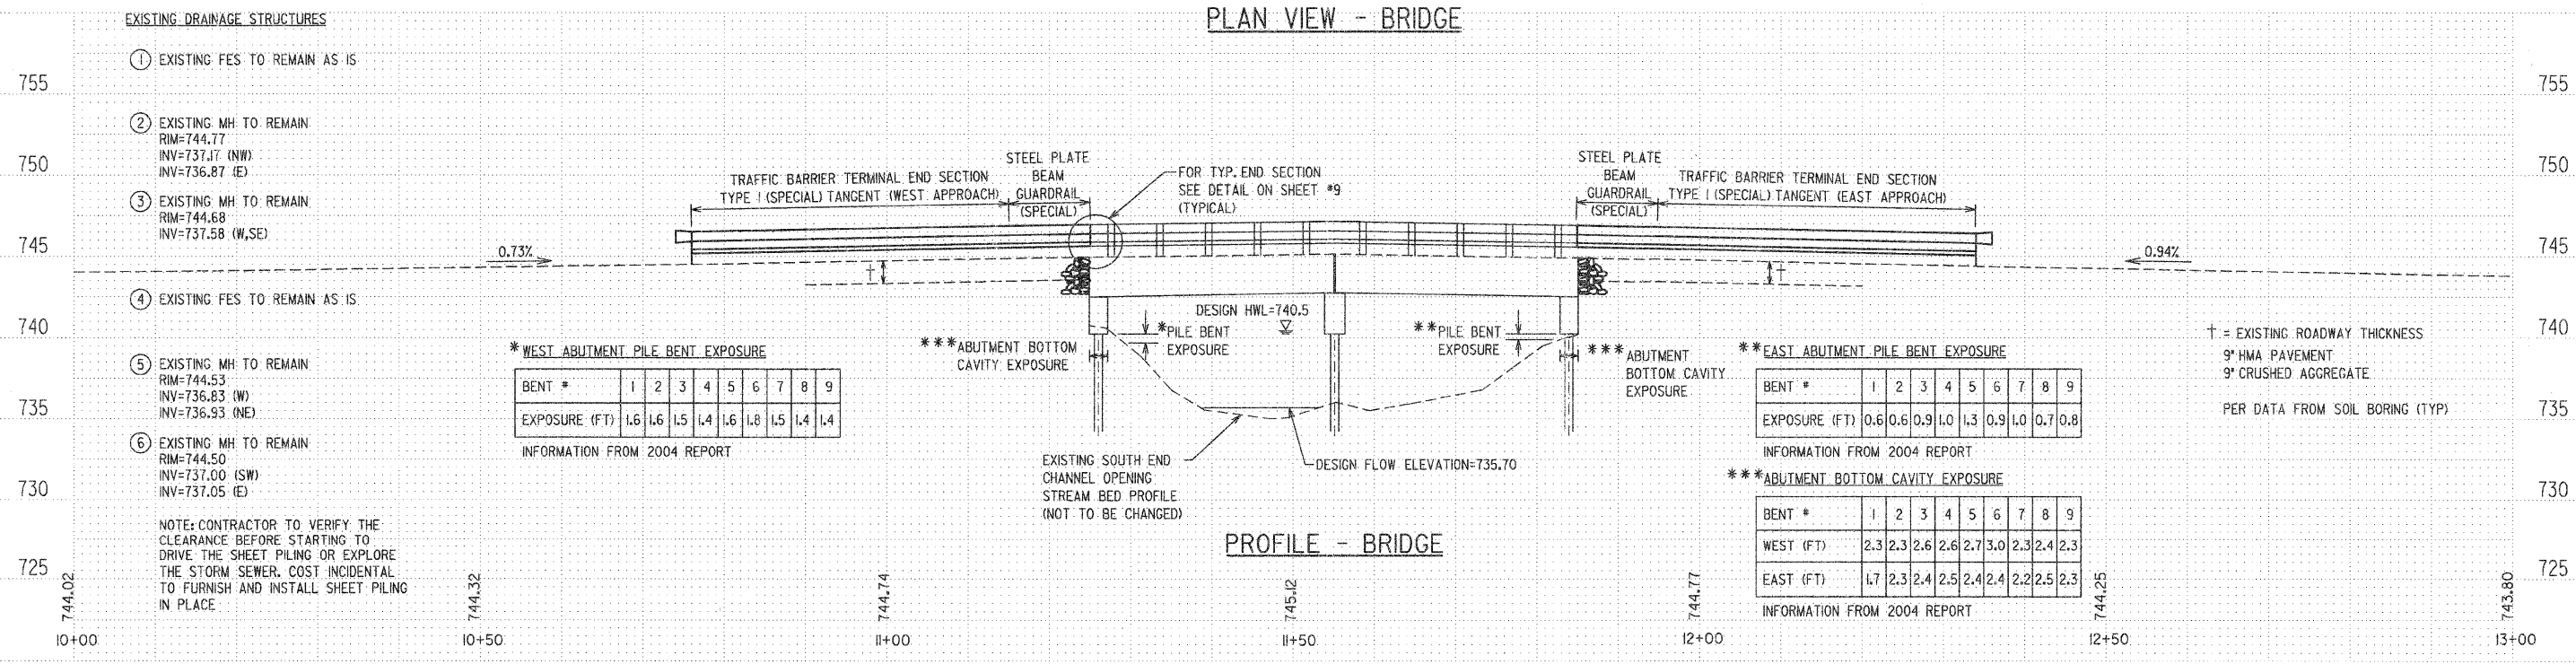

PROFILE - BRIDGE