


F.A.I. RTE.	SECTION	COUNTY	TOTAL SHEETS	SHEET NO.
1369	08-00082-00-BR	DUPAGE	13	13

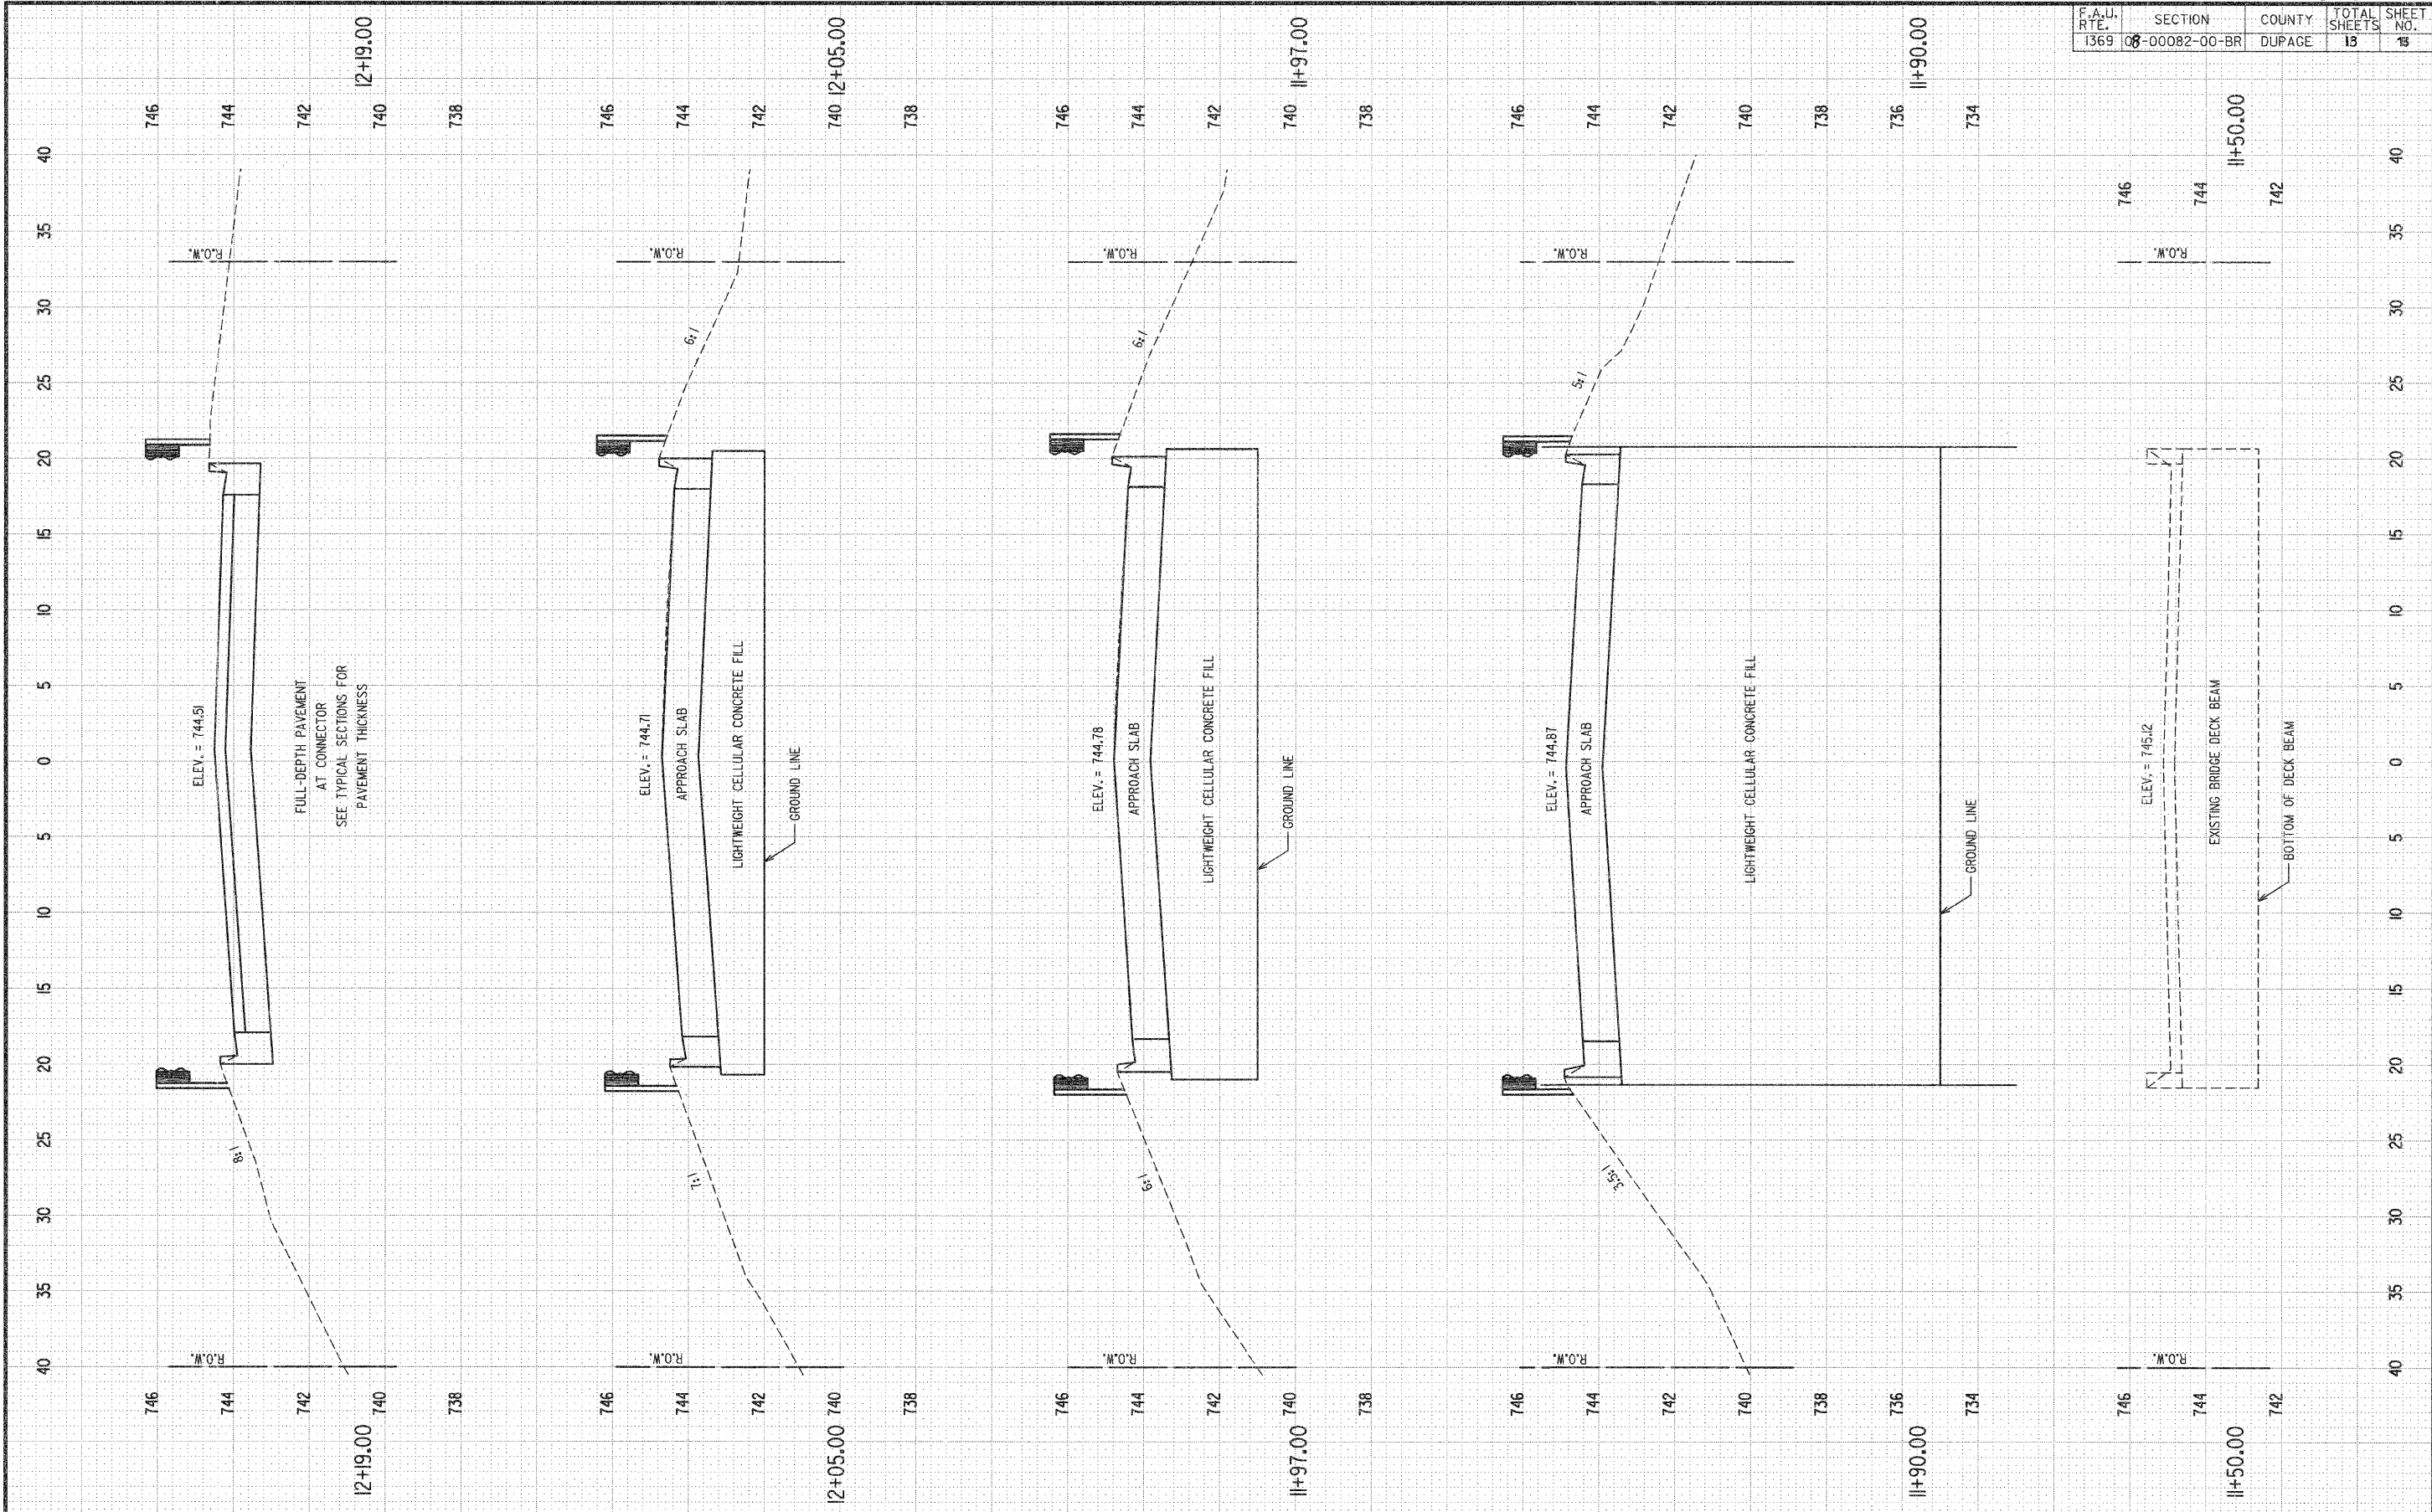

REVISIONS:		DESCRIPTION	DATE	BY	DESCRIPTION	DATE	BY

PLOTTED BY:	AMR	ON
DESIGNED BY:	VP	ON
DRAWN BY:	AMR	ON
CHECKED BY:	VP	ON
APPROVED BY:	DVM	ON

P
M
C

PAVIA-MARTING & Co.
910 WEST LAKE STREET
ROSELLE, IL 60172-3352
(630) 529-8000 FAX (630) 894-4910
Design Firm Professional Registration #184002376

TITLE:	SCHICK ROAD BRIDGE REHABILITATION CROSS SECTIONS STA. 11+20 TO 12+25	SCALE:	1"=5' H, 1"=2' V
DATE:	10/22/08	JOB NO:	2826
SHEET:	13	OF:	18