


PROPOSED TYPICAL SECTION, WITH BARRIER WALL

N.T.S.


STA 58 + 00 TO STA 63 + 47

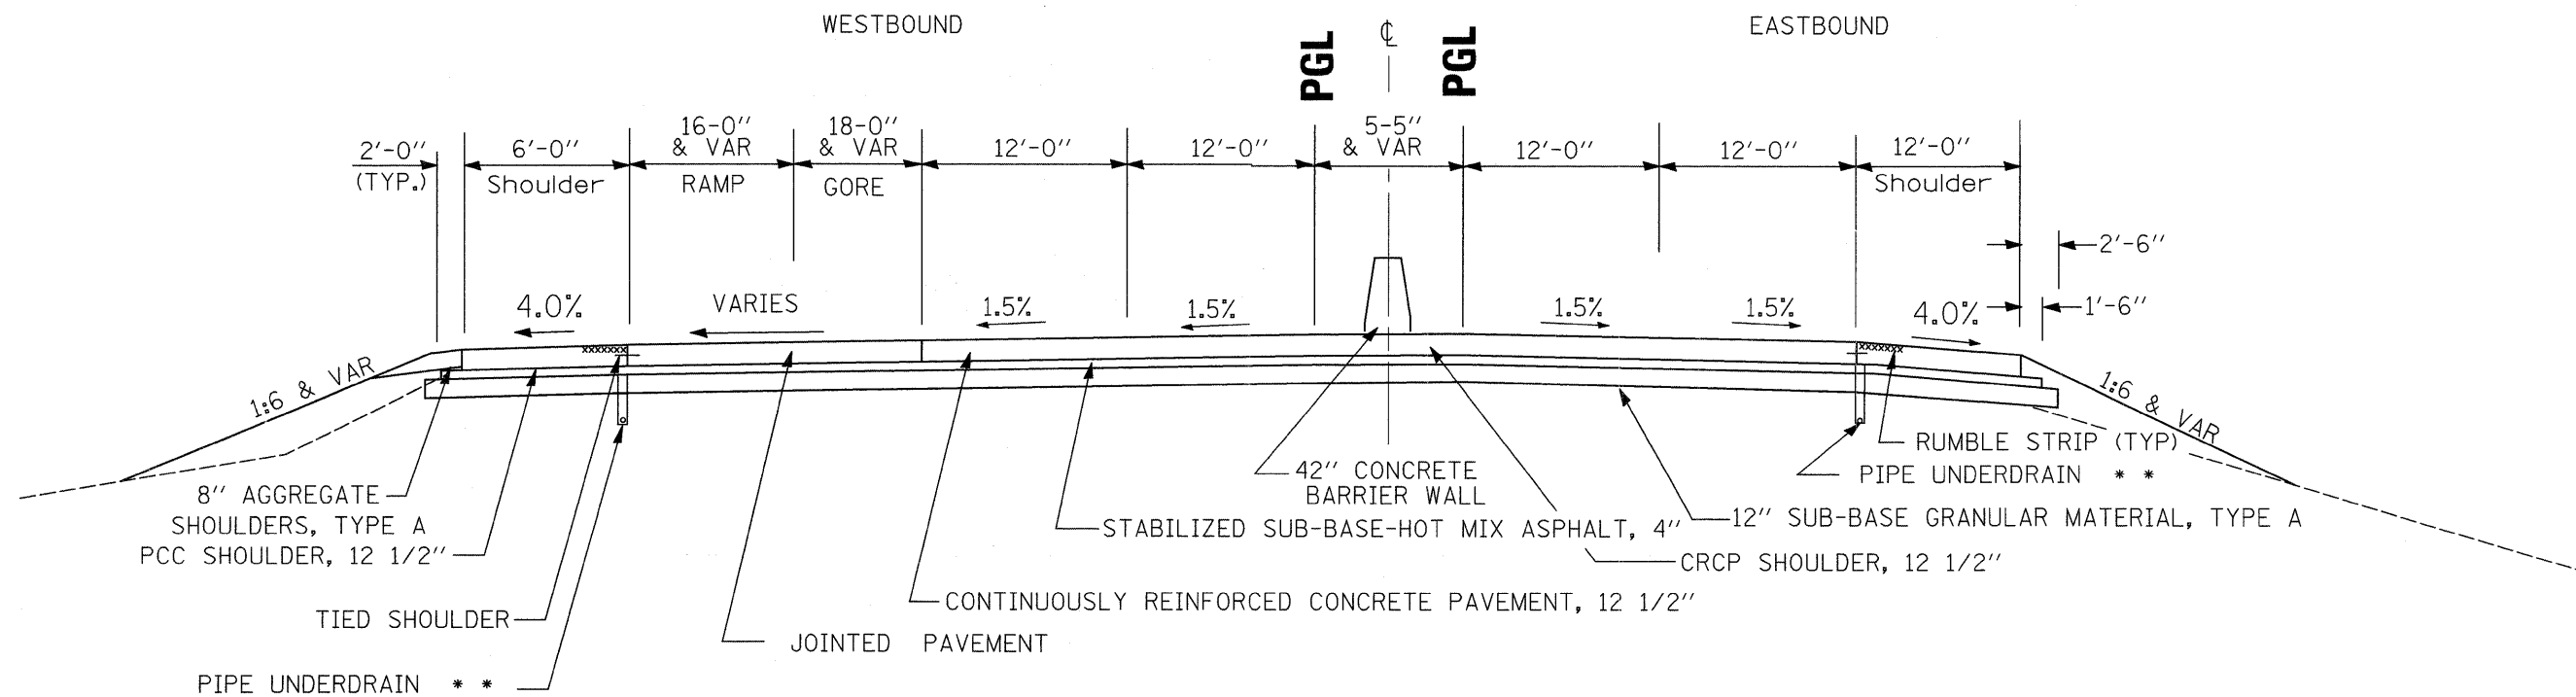

PROPOSED TYPICAL SECTION, WITH BARRIER WALL

N.T.S.

STA 63 + 47 TO STA 66 + 20

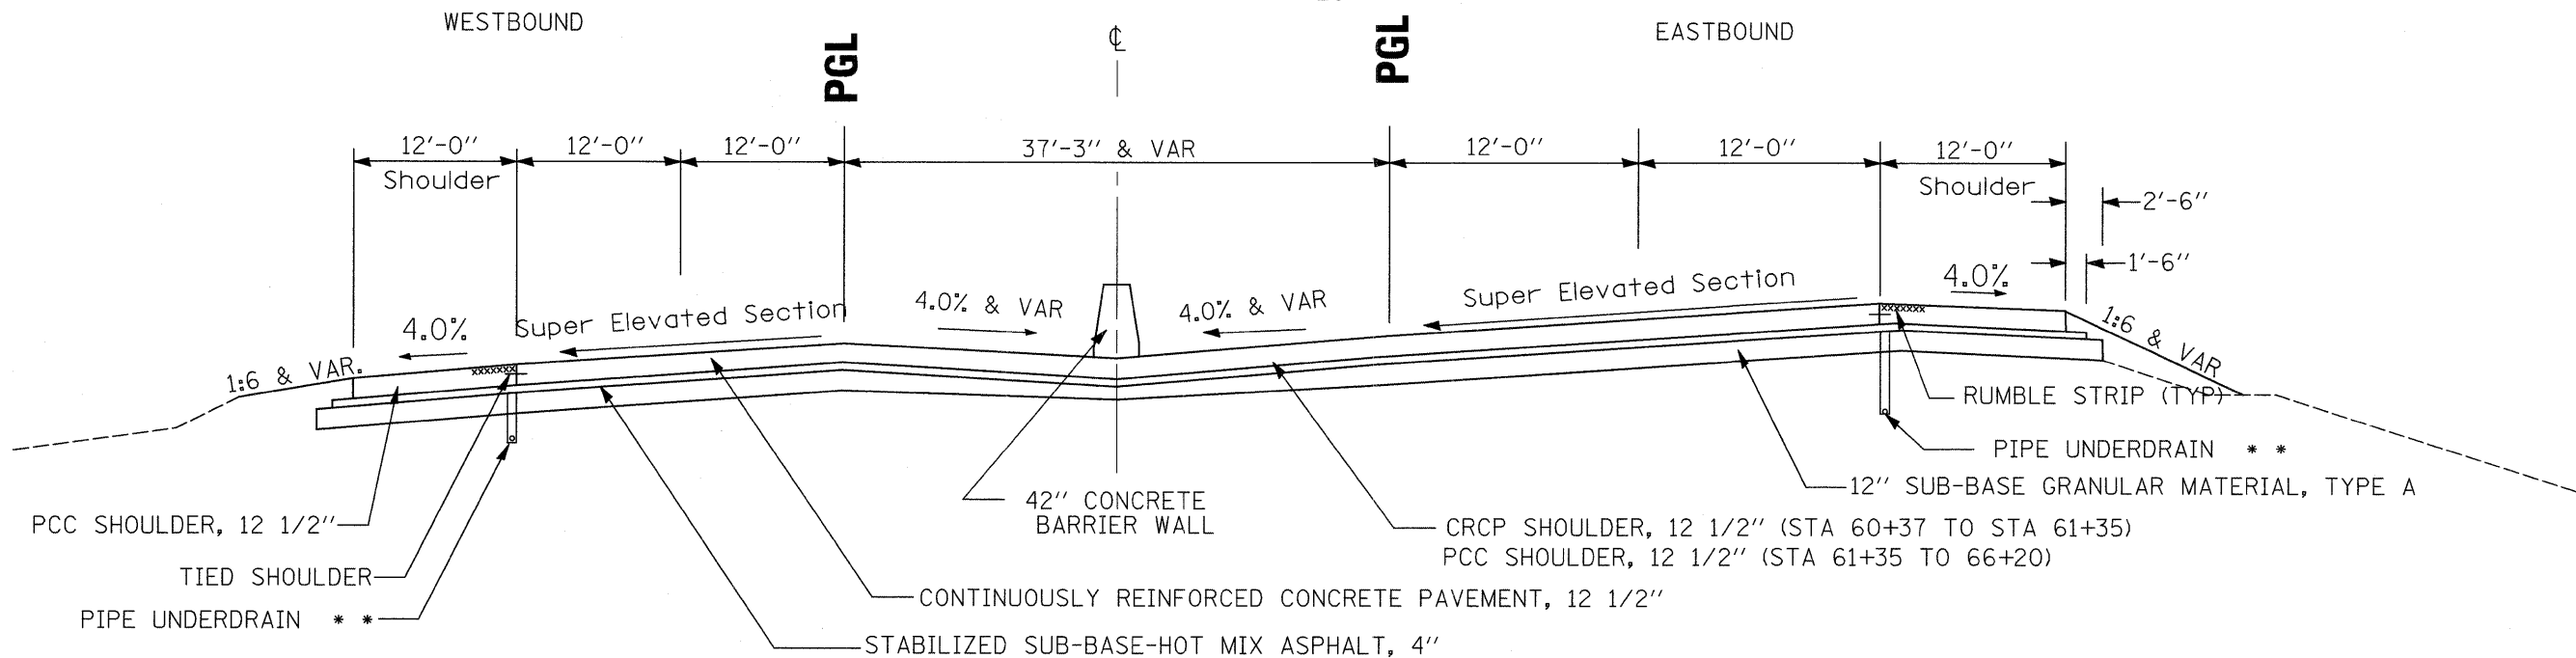

** AS SCHEDULED

2 REVISED SHEET 2/23/09

FILE NAME =	USER NAME = grantpm	DESIGNED -	REVISED -	STATE OF ILLINOIS DEPARTMENT OF TRANSPORTATION	TYPICAL SECTIONS			F.A.I. RTE.	SECTION	COUNTY	TOTAL SHEETS	SHEET NO.
01\pwork\pwork\dot\grantpm\dms34287\d08433typ.dgn		DRAWN -	REVISED -					80	(81-1) R-1	ROCK ISLAND	292	14
PLOT SCALE = 100.0000' / IN.		CHECKED -	REVISED -		SCALE: SHEET NO. OF SHEETS STA. TO STA.			CONTRACT NO. 64933				
PLOT DATE = Wed Feb 11 15:33:30 2009		DATE -	REVISED -		FED. ROAD DIST. NO. [ILLINOIS] FED. AID PROJECT							