



PROPOSED TYPICAL SECTION, IL 84 RAMP A & B

NORMAL SECTION

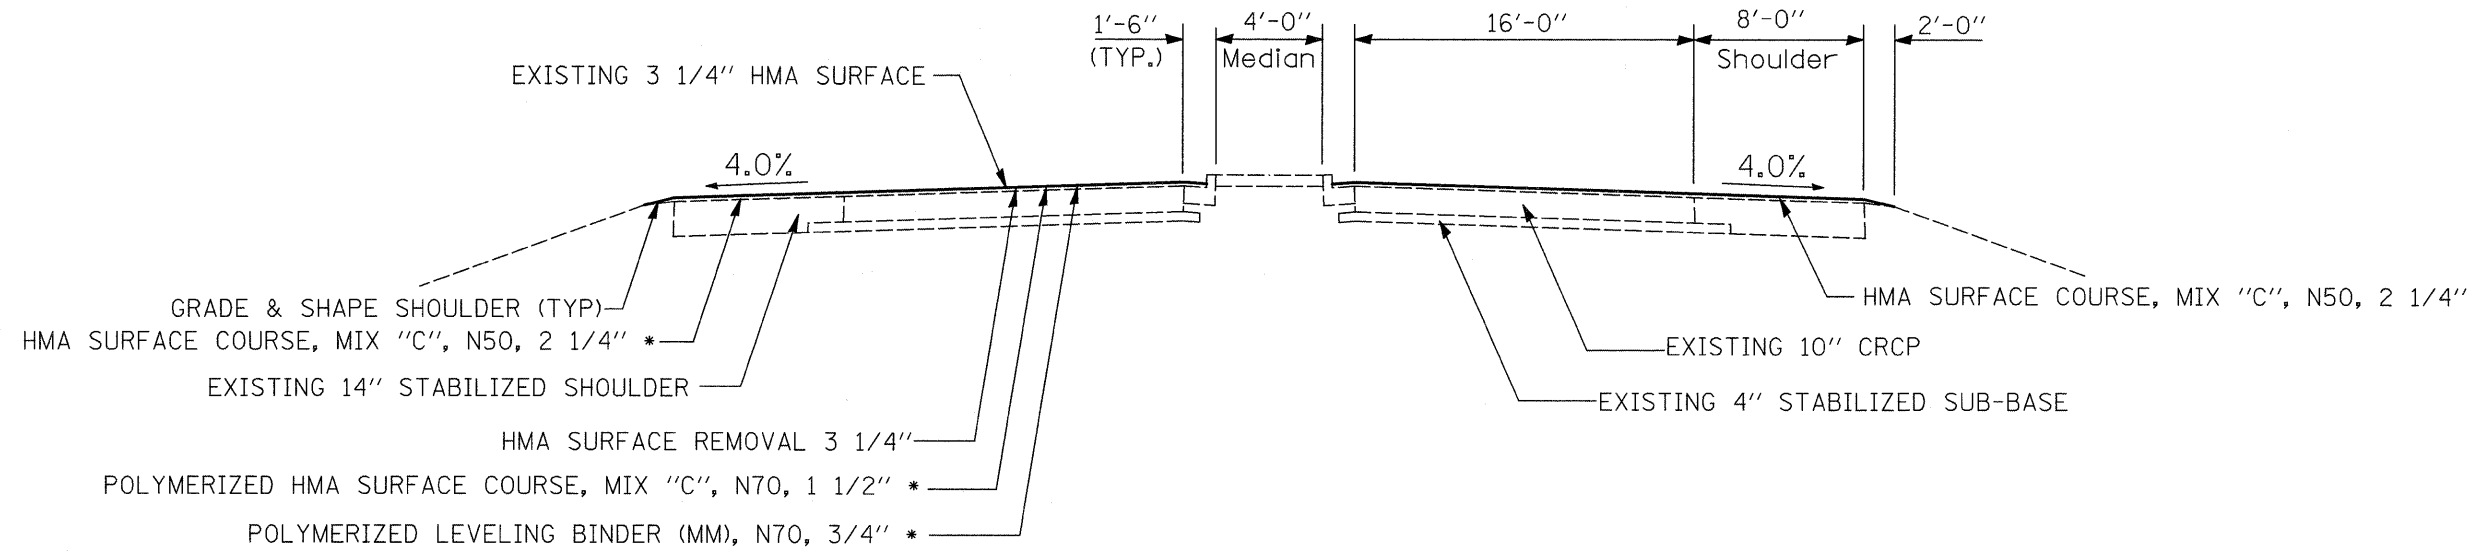

SUPERELEVATED SECTION

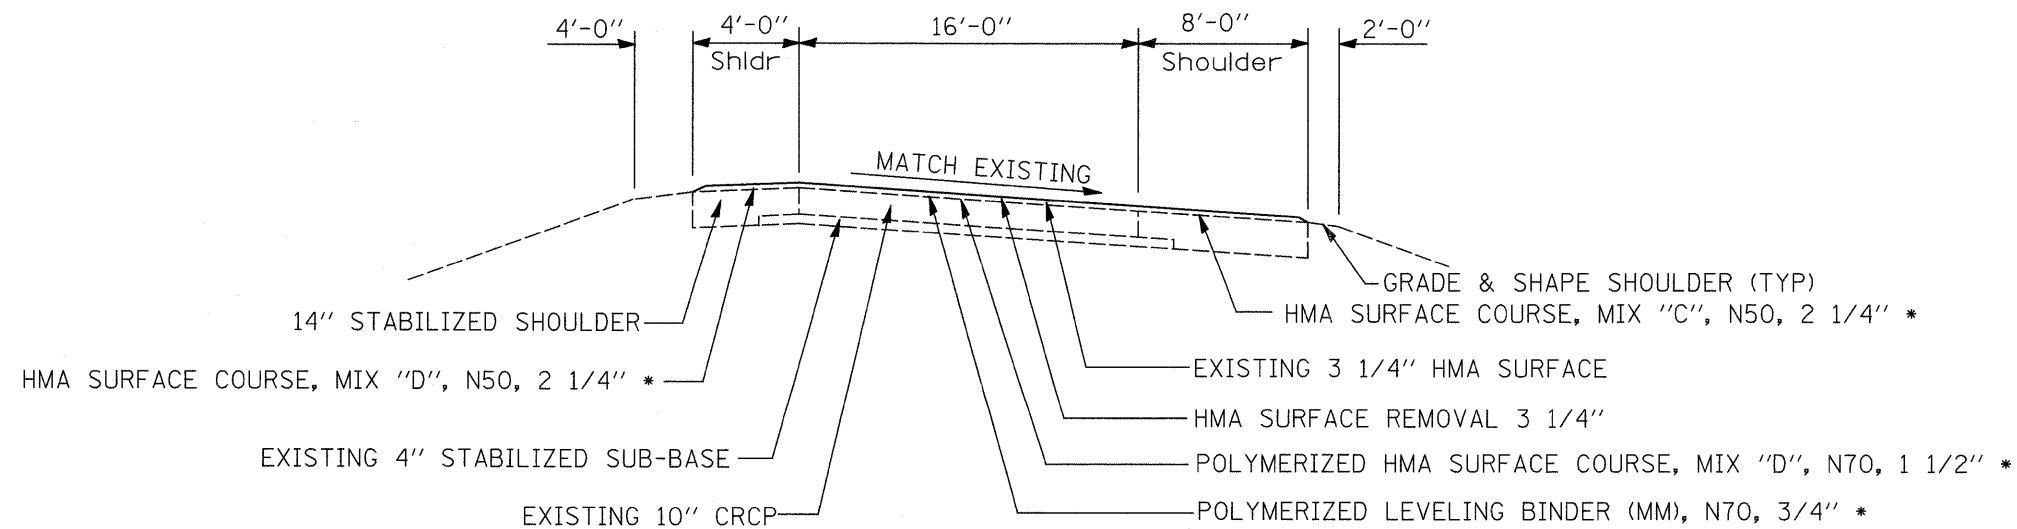

* 112 LBS/SQ. YD-IN/TON

REVIS² SHEET 2/23/09

FILE NAME =	USER NAME = grantpm	DESIGNED -	REVISED -	STATE OF ILLINOIS DEPARTMENT OF TRANSPORTATION	TYPICAL SECTIONS				F.A. RTE.	SECTION	COUNTY	TOTAL SHEETS	SHEET NO.
ct:\pw_work\p1dot\grantpm\dms34287\d08	03typ.dgn	DRAWN -	REVISED -						80	(81-1) R-1	ROCK ISLAND	292	24
	PLOT SCALE = 100.0000' / IN.	CHECKED -	REVISED -		CONTRACT NO. 64933								
	PLOT DATE = Wed Feb 11 15:33:33 2009	DATE -	REVISED -		SCALE:	SHEET NO.	OF SHEETS	STA.	TO STA.	FED. ROAD DIST. NO.	ILLINOIS FED. AID PROJECT		