


STAGE 1C BRIDGE SECTION TYPICAL

(Looking Ahead)

WESTBOUND

EASTBOUND

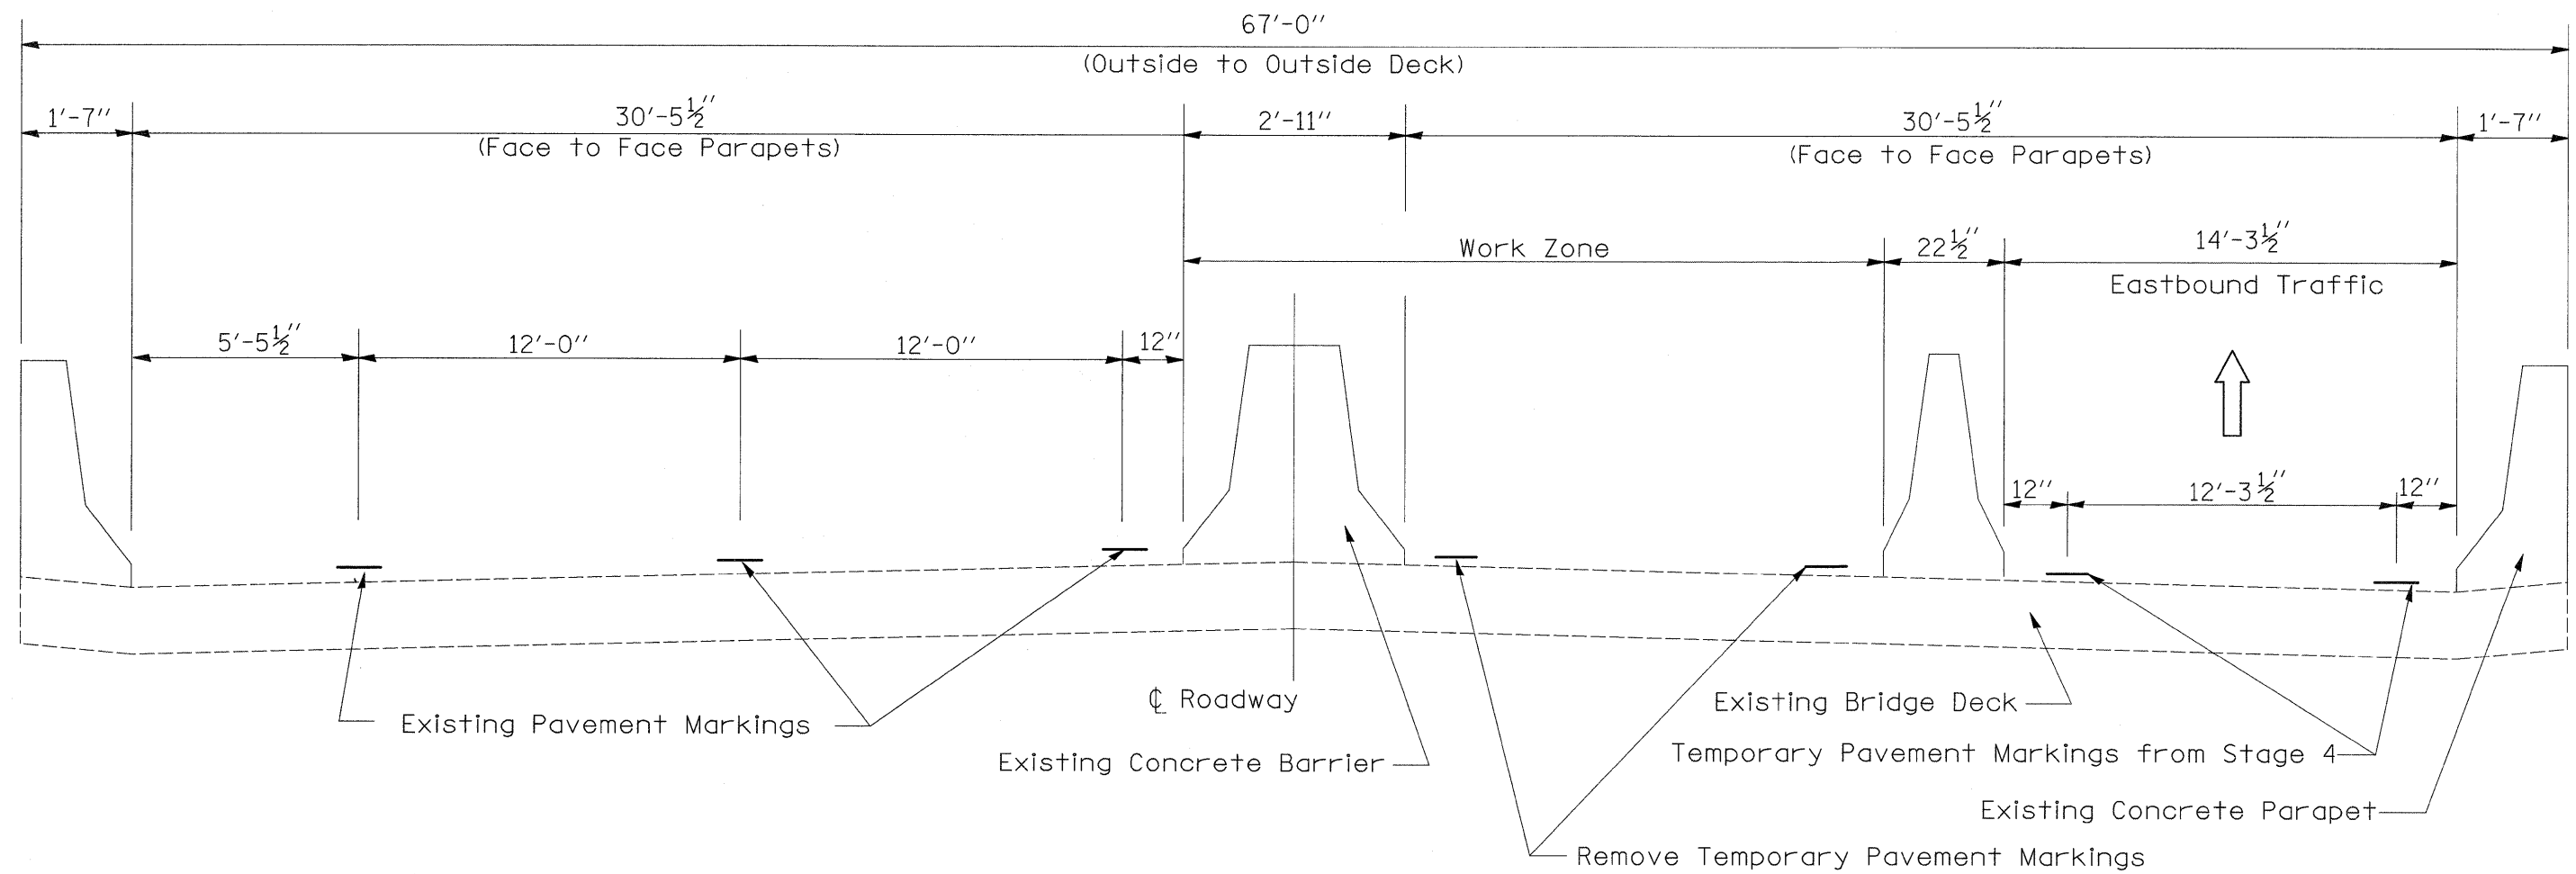

REVISSED SHEET 2/23/09

Note: Dimensions are center-to-center

FILE NAME =	USER NAME = grantpm	DESIGNED -	REVISED -	STATE OF ILLINOIS DEPARTMENT OF TRANSPORTATION	STAGING TYPICAL	F.A. RTE.	SECTION	COUNTY	TOTAL SHEETS	SHEET NO.	
ci\pw_work\p\dot\grantpm\dms34287\d08403typ.dgn	PLOT SCALE = 100.0000' / IN.	DRAWN -	REVISED -			80	(81-1) R-1	ROCK ISLAND	292	31	
PLOT DATE = Wed Feb 11 15:33:33 2009	DATE -	CHECKED -	REVISED -			CONTRACT NO. 64933					
						ILLINOIS FED. AID PROJECT					
						SCALE:	SHEET NO.	OF SHEETS	STA.	TO STA.	