



PLAN	REVIEWED	DATE
NO.	PLOTTED	
	ALIGNED	
	CHECKED	
	FILE NAME	

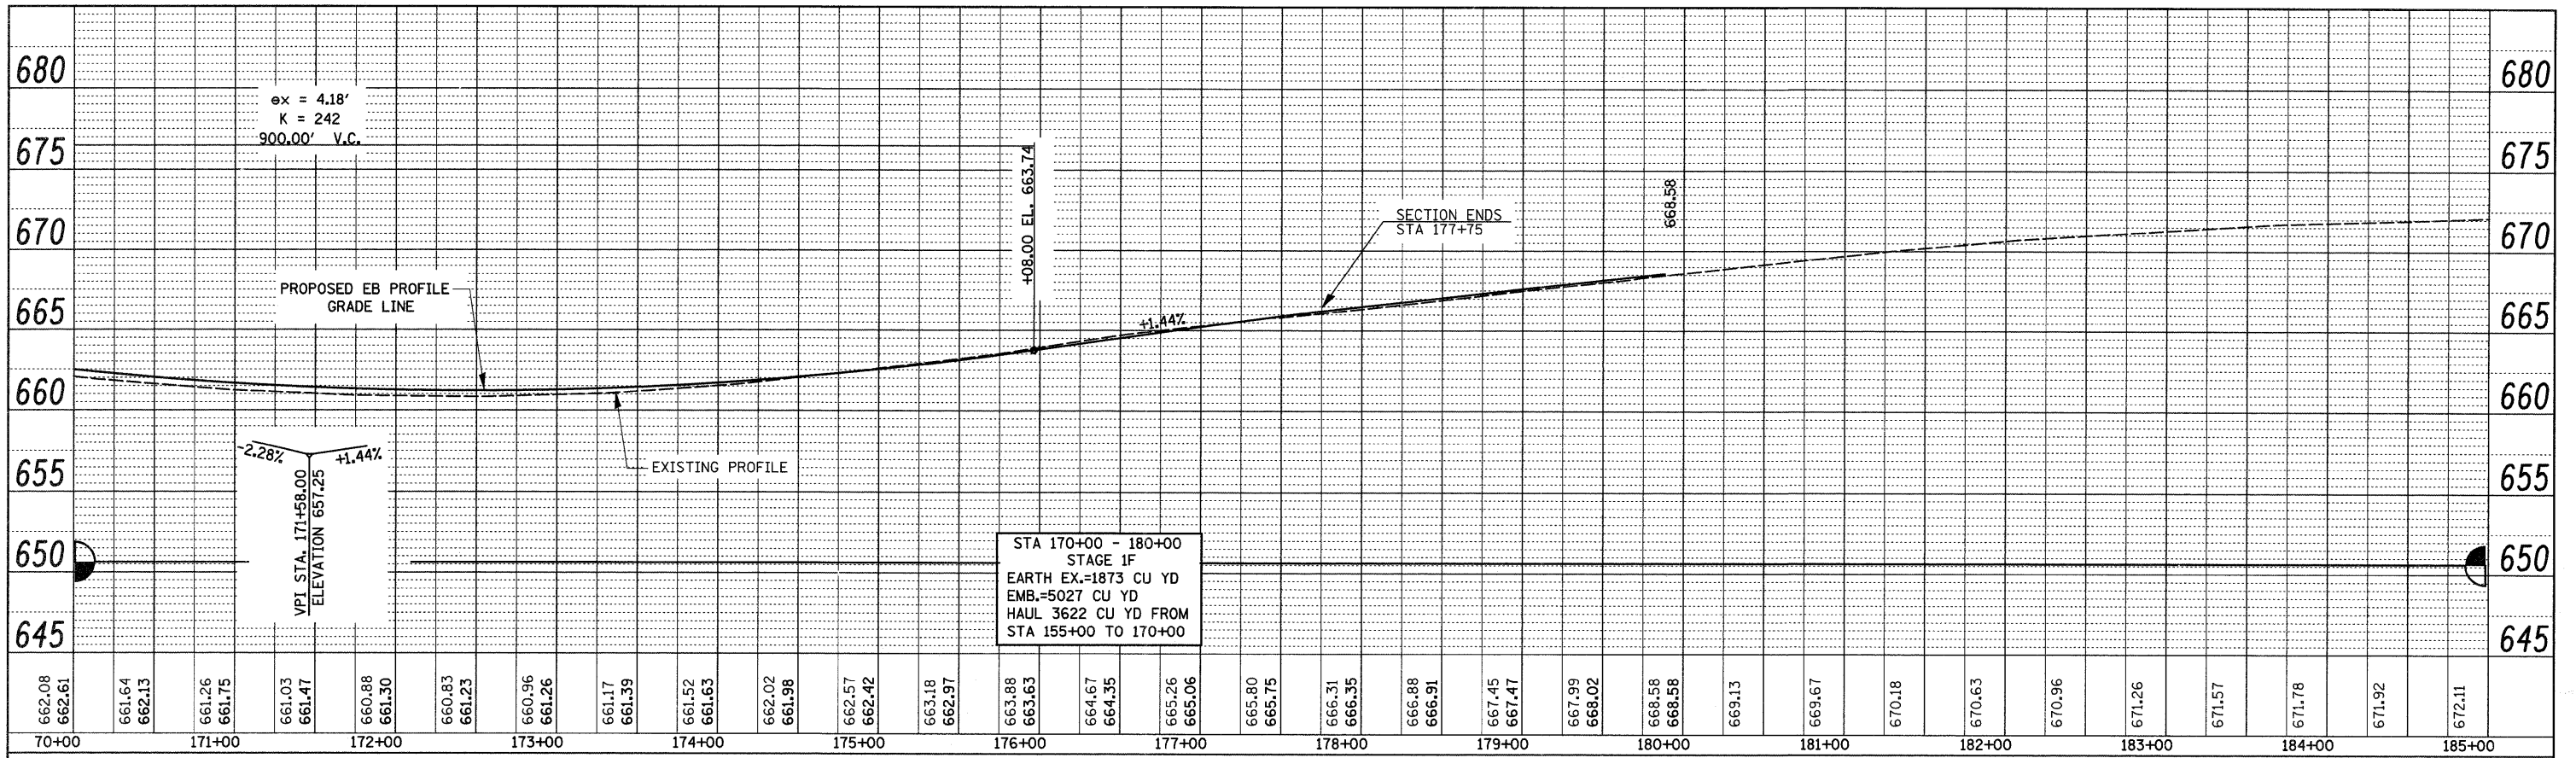

EASTBOUND PROFILE

WESTBOUND PROFILE

PROFILE	REVIEWED	DATE
NO.	PLOTTED	
	GRADES CHECKED	
	STRUCTURE NOTATIONS CHECKED	

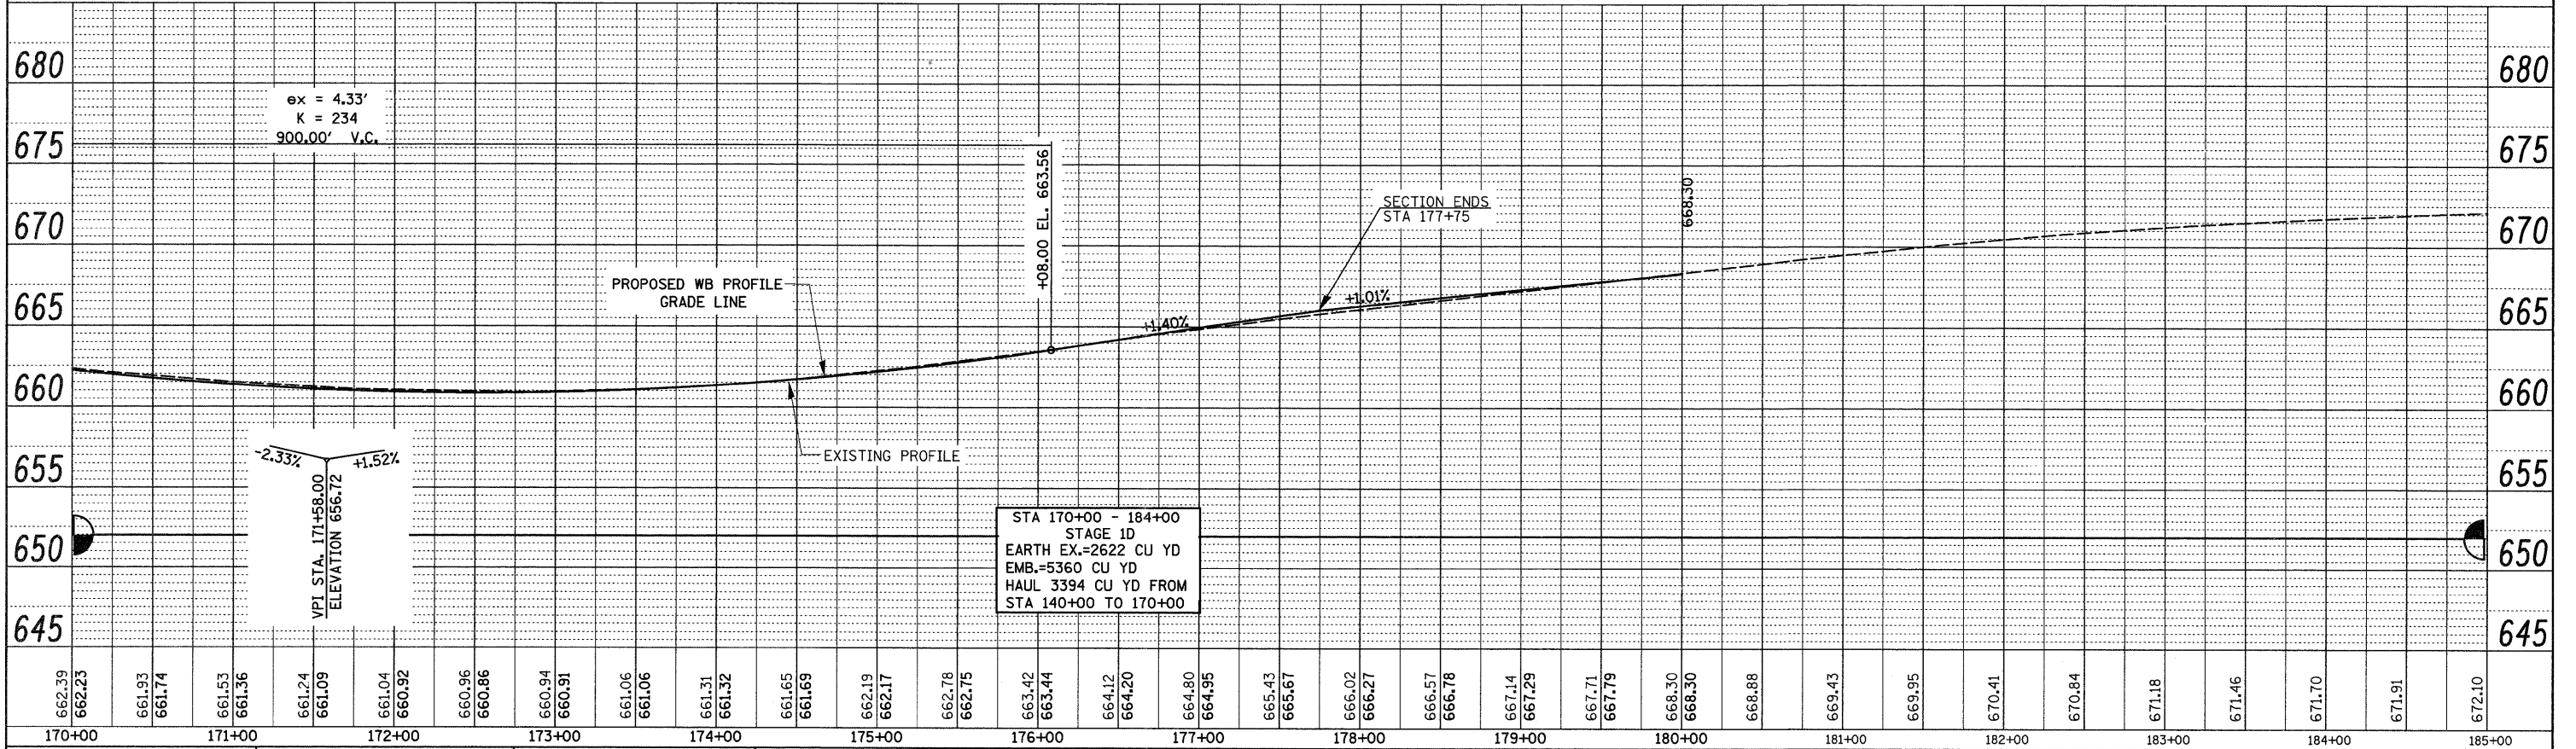

STATE OF ILLINOIS
DEPARTMENT OF TRANSPORTATION

REVISED SHEET 2-23-09
I-80 PROFILES

FILE NAME =	USER NAME = grantpm	DESIGNED -	REVISED -
or:\pwork\pwork\grantpm\dms34287\d8840	prvdgn	DRAWN -	REVISED -
		CHECKED -	REVISED -
		DATE -	REVISED -

SCALE:	SHEET NO.	OF	SHEETS	STA.	TO	STA.
--------	-----------	----	--------	------	----	------

F.A.I. RTE.	SECTION	COUNTY	TOTAL SHEETS	SHEET NO.
80	(81-1) R-1	ROCK ISLAND	292	77
CONTRACT NO. 64933				
FED. ROAD DIST. NO. [ILLINOIS] FED. AID PROJECT				