


SEE TRAFFIC CONTROL AND PROTECTION STANDARD 701416 FOR LAYOUT DETAILS

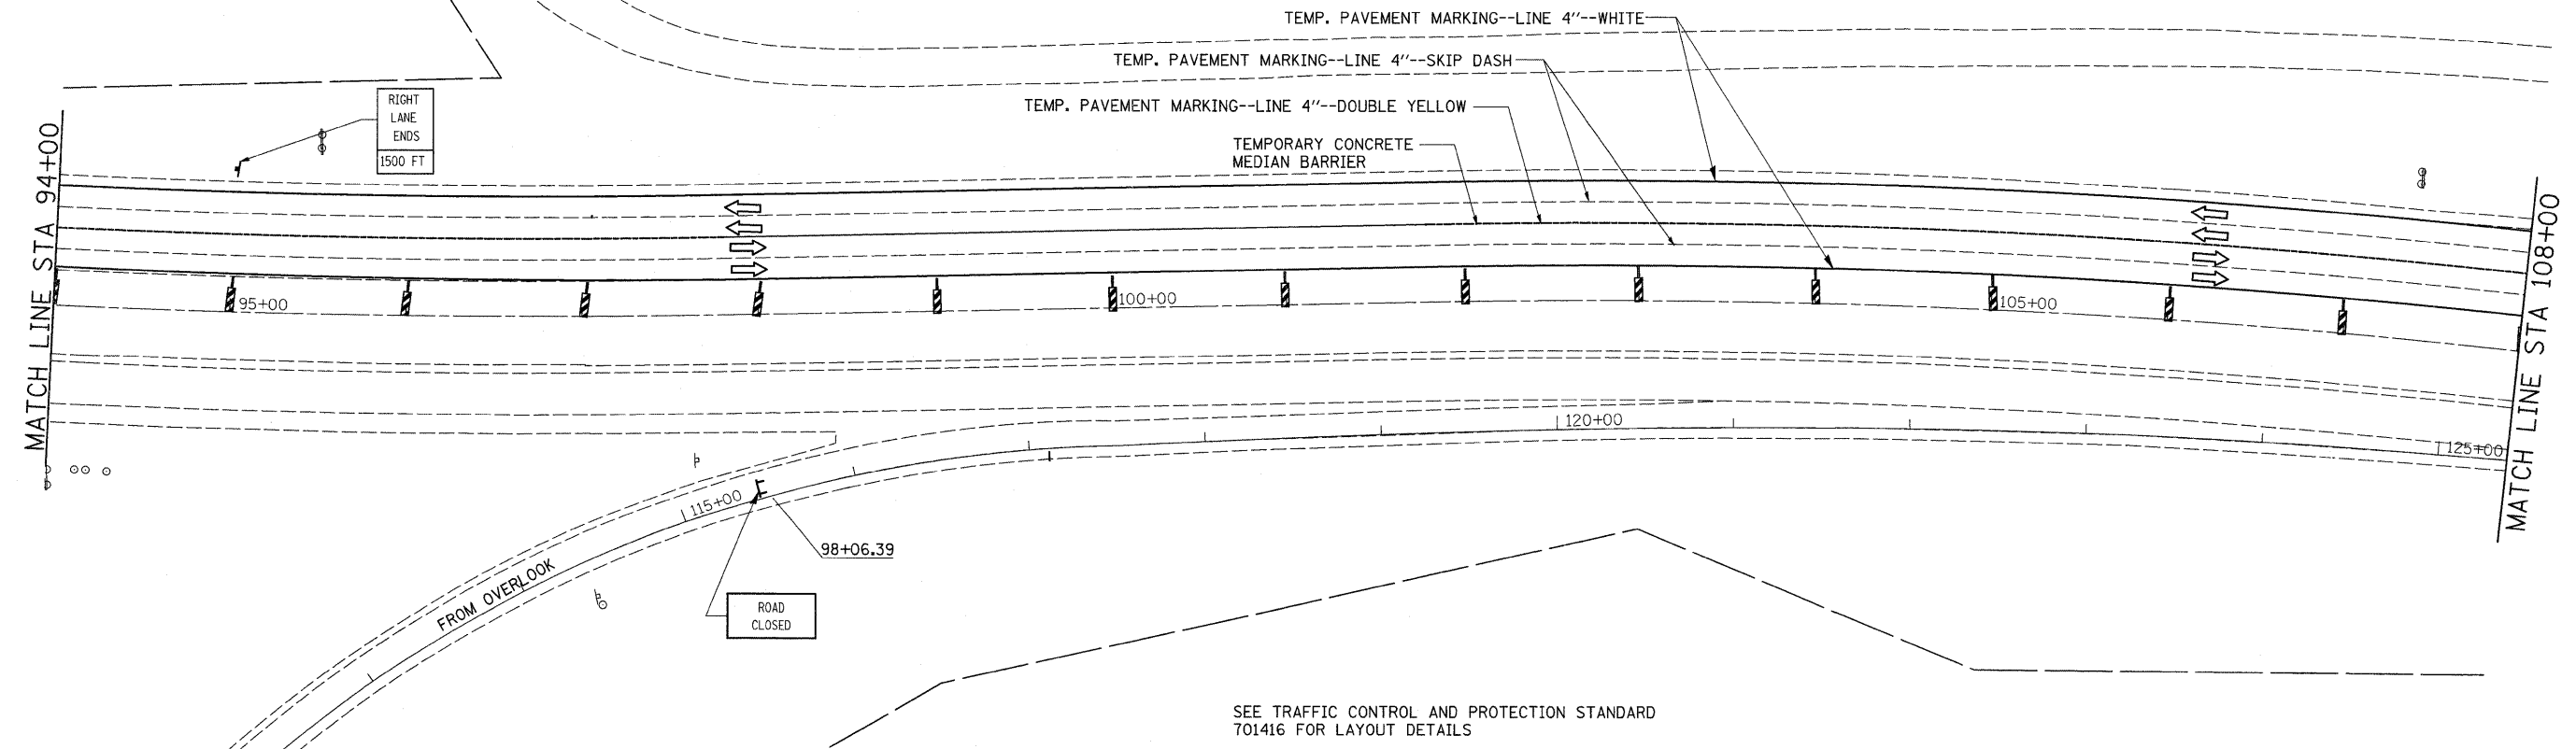

SEE TRAFFIC CONTROL AND PROTECTION STANDARD 701416 FOR LAYOUT DETAILS

FILE NAME =	USER NAME = grantpm	DESIGNED -	REVISED -	<b>STATE OF ILLINOIS DEPARTMENT OF TRANSPORTATION</b>	SHEET ADDED 2-23-09 <b>STAGE 1E-1</b>	F.A.I. RTE.	SECTION	COUNTY	TOTAL SHEETS	SHEET NO.	
os:\pwork\pwork\grantpm\dms34287\d08433stgsh2.dgn	PLOT SCALE = 50.0000' / IN.	DRAWN -	REVISED -			80	(81-1R-1)	ROCK ISLAND	292	114B	
PLOT DATE = Wed Feb 11 15:23:48 2009	DATE -	CHECKED -	REVISED -			CONTRACT NO. 64933					
		DATE -	REVISED -			FED. ROAD DIST. NO. [ILLINOIS] FED. AID PROJECT					
					SCALE:	SHEET NO.	OF	SHEETS	STA.	TO STA.	