


FINAL SURVEY	SURVEYED	BY	DATE
NOTE BOOK	PLOTTED		
AREAS CHECKED	TEMPLATE		
	NO.		

ORIGINAL SURVEY	SURVEYED	BY	DATE
NOTE BOOK	PLOTTED		
AREAS CHECKED	TEMPLATE		
	NO.		

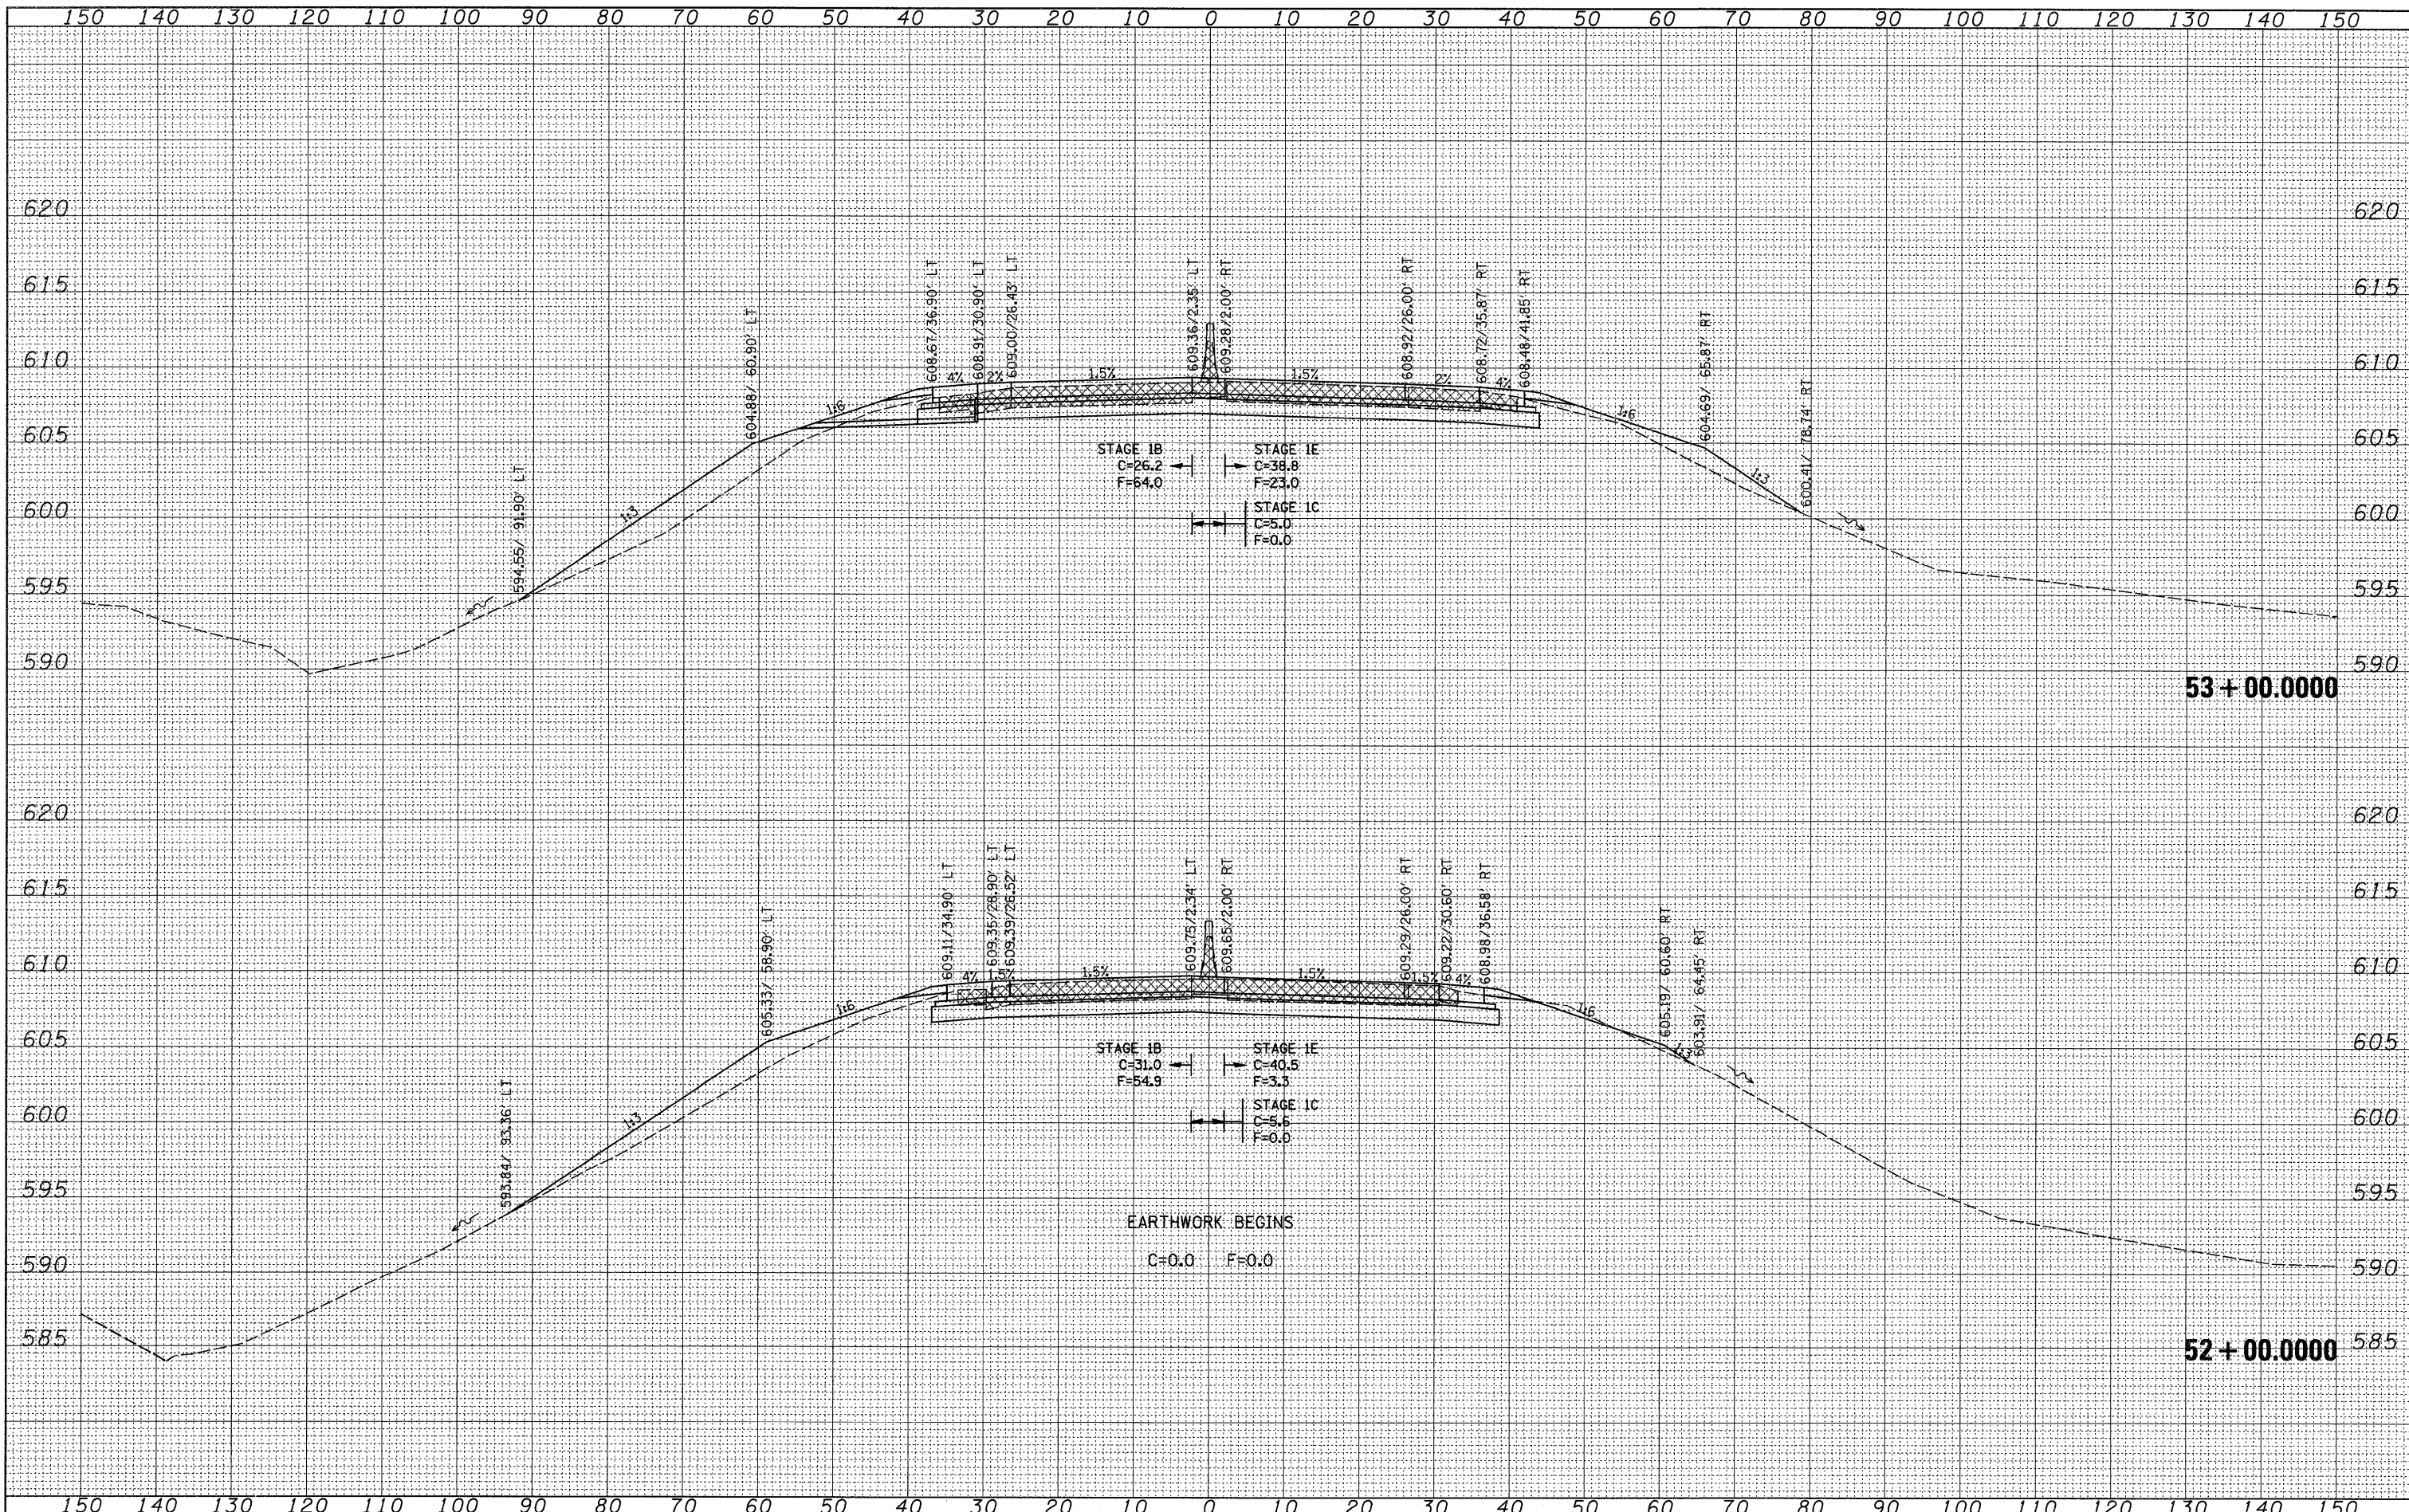

FILE NAME = c:\work\p\psidot\grantpm\dms34289\d06403.mxd
 USER NAME = grantpm
 PLOT SCALE = 10.0000' / IN.
 PLOT DATE = Wed Feb 11 14:21:47 2009

DESIGNED -
 DRAWN -
 CHECKED -
 DATE -

REVISED -
 REVISED -
 REVISED -
 REVISED -

STATE OF ILLINOIS
 DEPARTMENT OF TRANSPORTATION

REVISOR: 2
 REVISED SHEET 2-23-09
 I-80 CROSS-SECTIONS

SCALE: SHEET NO. OF SHEETS STA. 52+00.0000 TO STA. 53+00.0000

F.A.I. RTE.	SECTION	COUNTY	TOTAL SHEETS	SHEET NO.
80	(81-1R-1)	ROCK ISLAND	292	222
CONTRACT NO. 64933				
FED. ROAD DIST. NO. [ILLINOIS] FED. AID PROJECT				