


DATE	
BY	
FINAL SURVEY	
PLOTTED	
NOTE BOOK	
AREAS CHECKED	
NO.	

DATE	
BY	
ORIGINAL SURVEY	
PLOTTED	
NOTE BOOK	
AREAS CHECKED	
NO.	

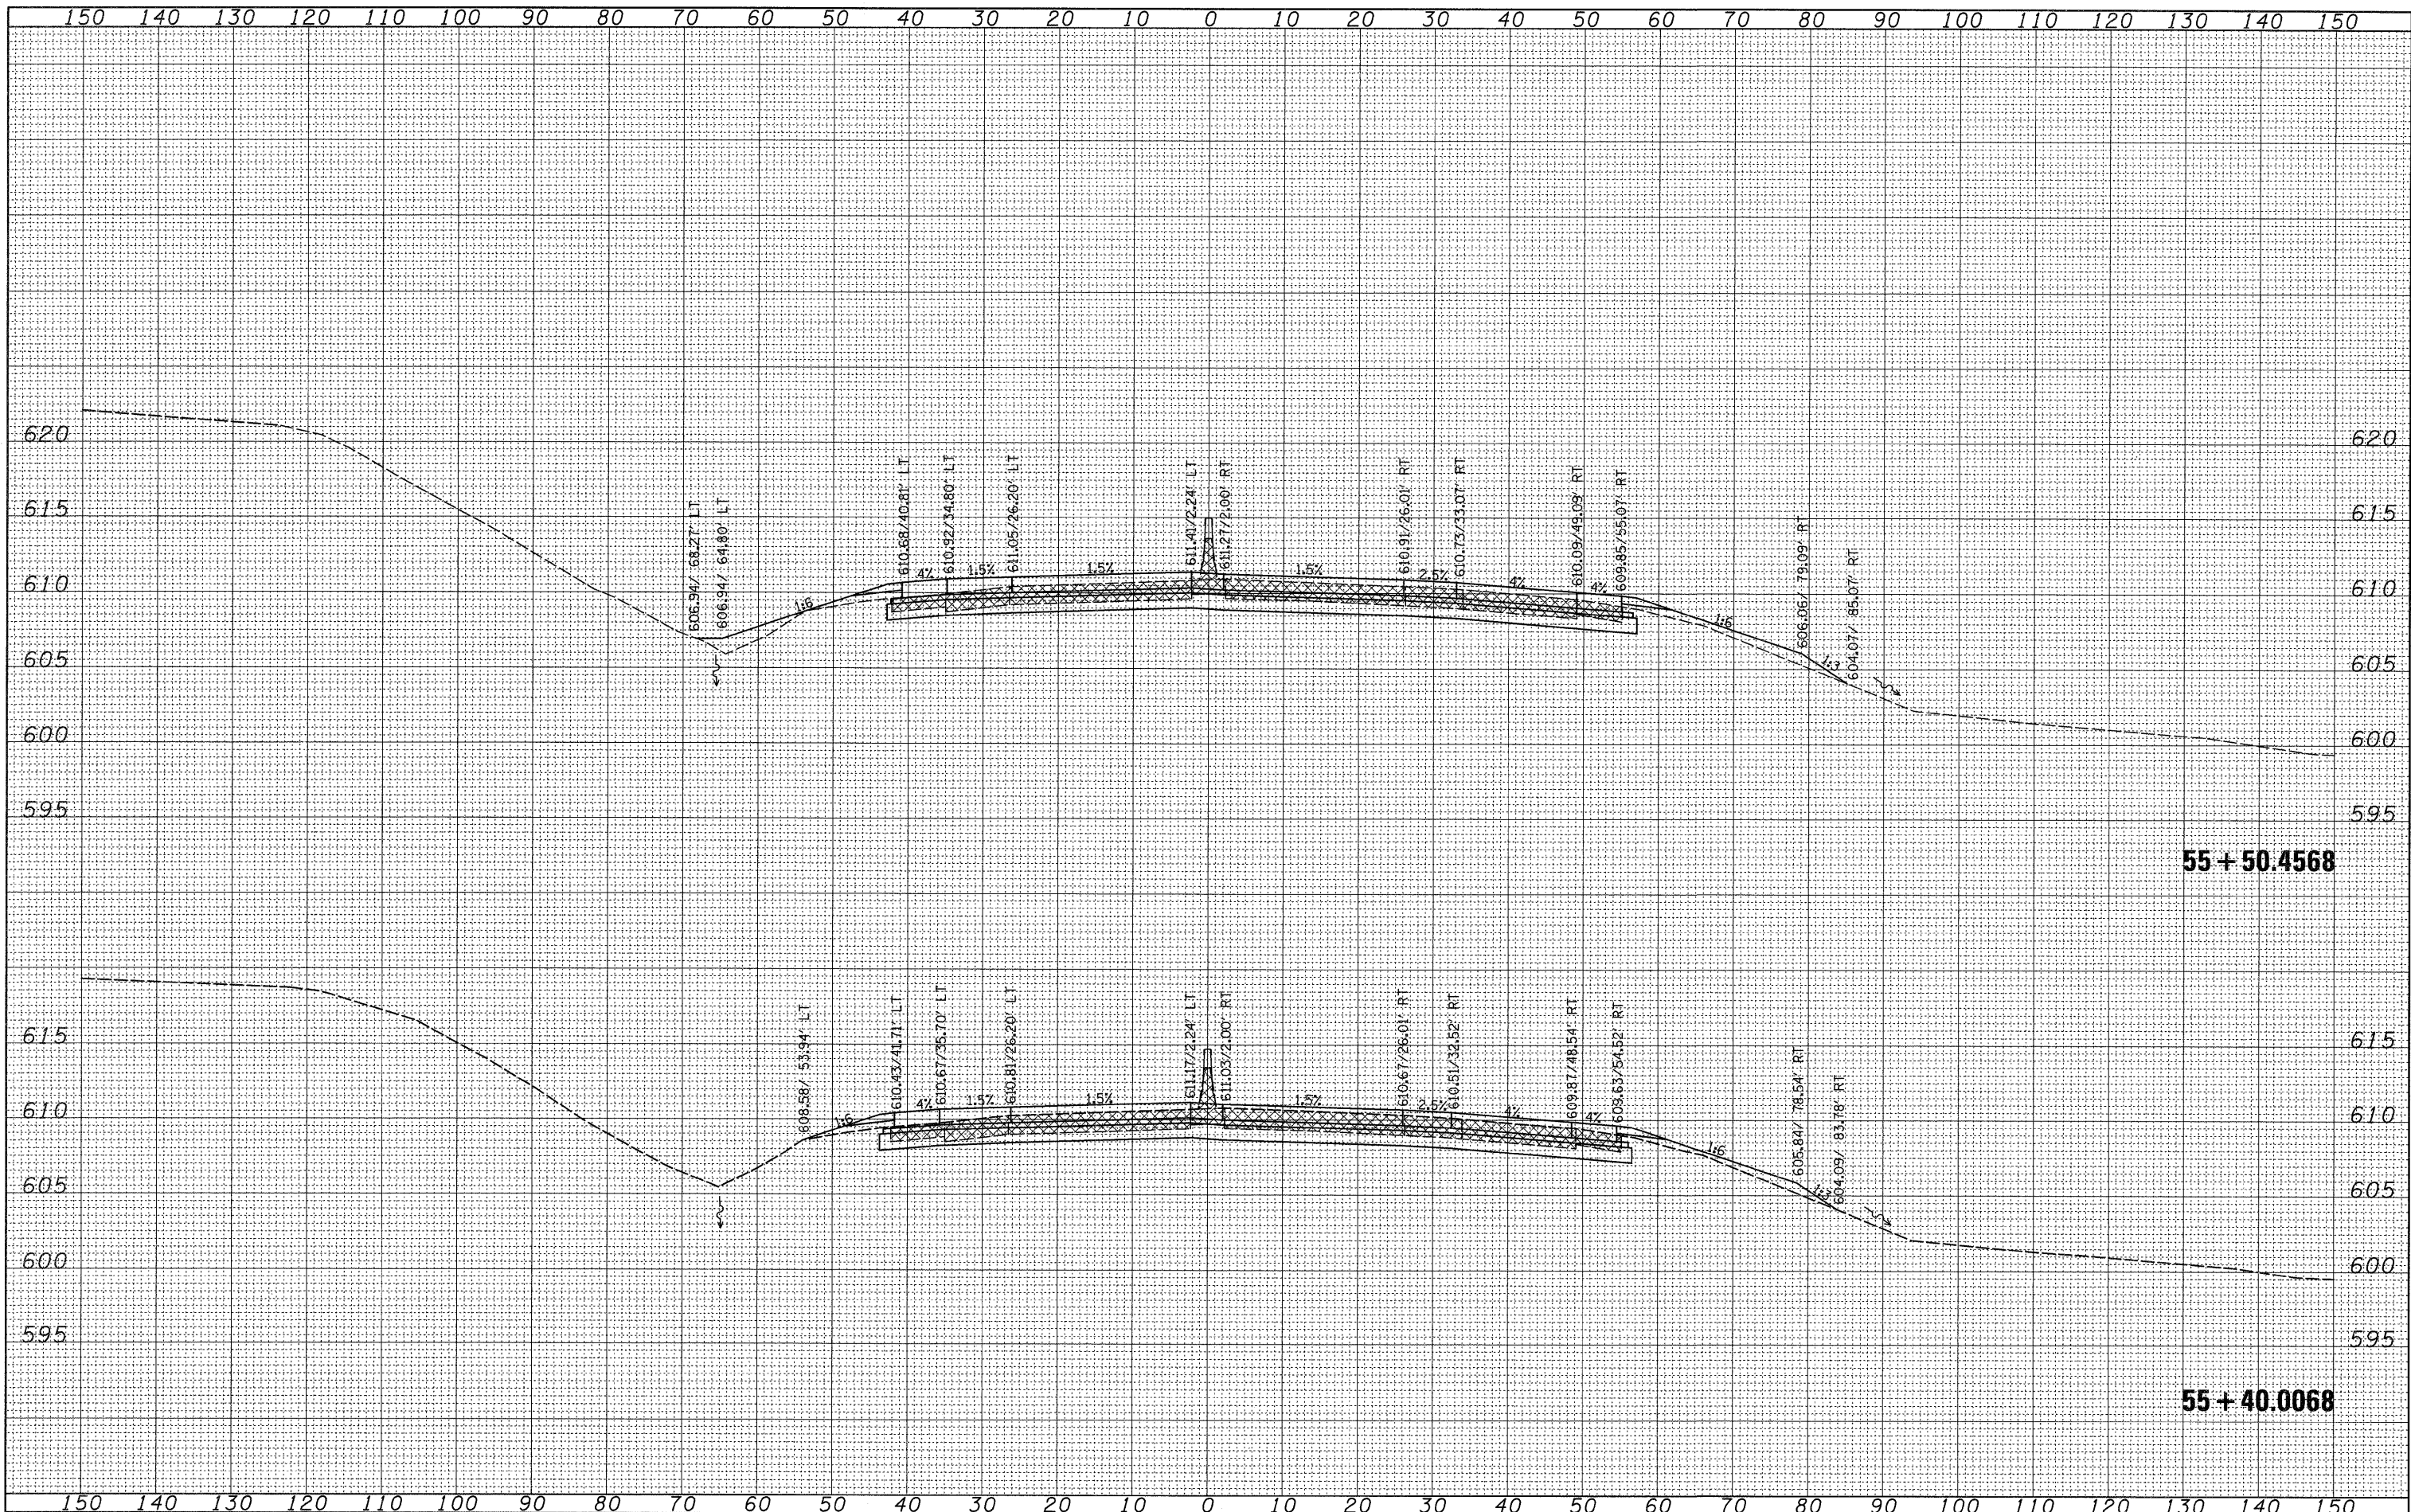

FILE NAME =
 c:\pwwork\pwwork\grntpm\dms34289\d06403xm2.dgn

USER NAME = grntpm
 DESIGNED -
 DRAWN -
 CHECKED -
 DATE -

REVISIED -
 REVISIED -
 REVISIED -
 REVISIED -

REVISIED -
 REVISIED -
 REVISIED -
 REVISIED -

STATE OF ILLINOIS
 DEPARTMENT OF TRANSPORTATION

REVISED SHEET 2-23-09
 I-80 CROSS-SECTIONS
 SCALE: SHEET NO. OF SHEETS STA. 55+40.0068 TO STA. 55+50.4568

F.A.I. RTE. 80	SECTION (81-1)R-1	COUNTY ROCK ISLAND	TOTAL SHEETS 292	SHEET NO. 224
CONTRACT NO. 64933			ILLINOIS FED. AID PROJECT	