


DATE	
BY	
SURVEYED	
PLOTTED	
TEMPLATE	
AREAS	
CHECKED	
NO.	

DATE	
BY	
ORIGINAL	
SURVEY	
PLOTTED	
TEMPLATE	
AREAS	
CHECKED	
NO.	

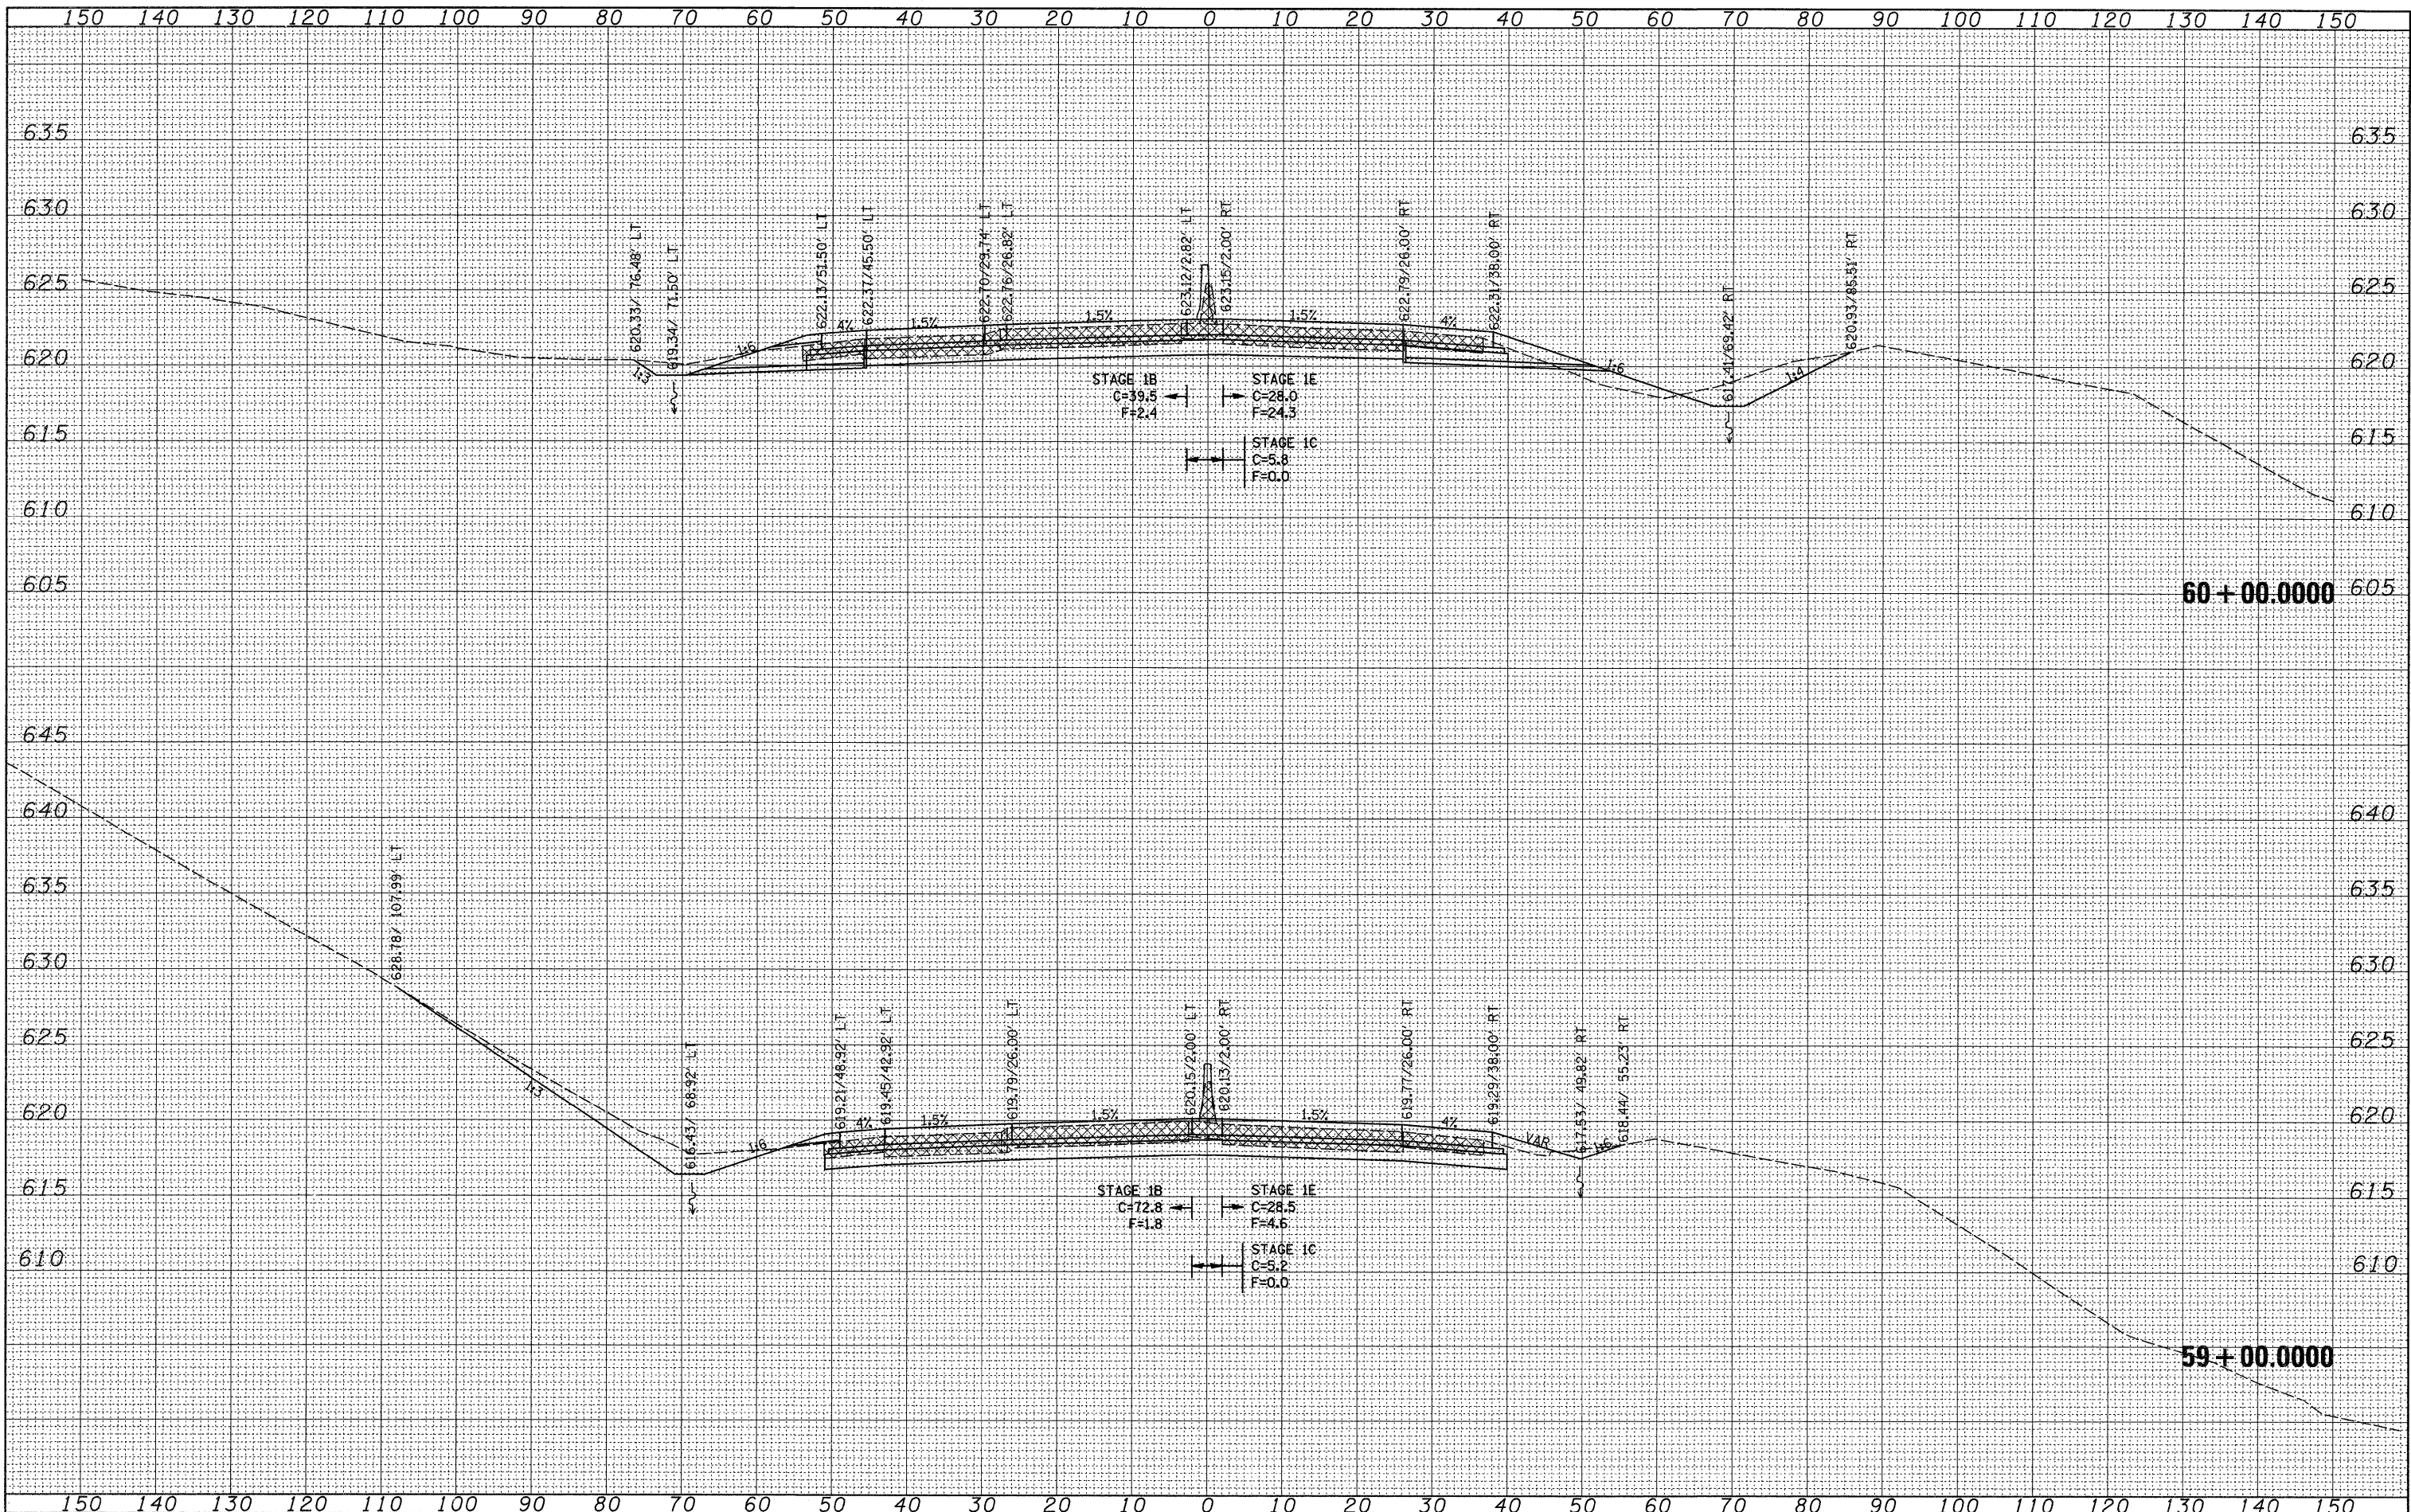

FILE NAME =  
c:\pwwork\pwwork\grantpm\dms34289\d08403xm2.dgn

USER NAME = grantpm  
PLOT SCALE = 10.0000' / 1".  
PLOT DATE = Wed Feb 11 14:21:49 2009

DESIGNED -	REVISED -
DRAWN -	REVISED -
CHECKED -	REVISED -
DATE -	REVISED -

**STATE OF ILLINOIS  
DEPARTMENT OF TRANSPORTATION**

REVISED SHEET 2-23-09  
**I-80 CROSS-SECTIONS**

SCALE: SHEET NO. OF SHEETS STA. 59+00.0000 TO STA. 60+00.0000

F.A.I. RTE. 80	SECTION (81-1R-1)	COUNTY ROCK ISLAND	TOTAL SHEETS 292	SHEET NO. 227
FED. ROAD DIST. NO. ILLINOIS FED. AID PROJECT			CONTRACT NO. 64933	