


FINAL SURVEY	SURVEYED	BY	DATE
PLOTTED	PLOTTED		
TEMPLATE	TEMPLATE		
AREAS	AREAS		
CHECKED	CHECKED		
NO.	NO.		

ORIGINAL SURVEY	SURVEYED	BY	DATE
PLOTTED	PLOTTED		
TEMPLATE	TEMPLATE		
AREAS	AREAS		
CHECKED	CHECKED		
NO.	NO.		

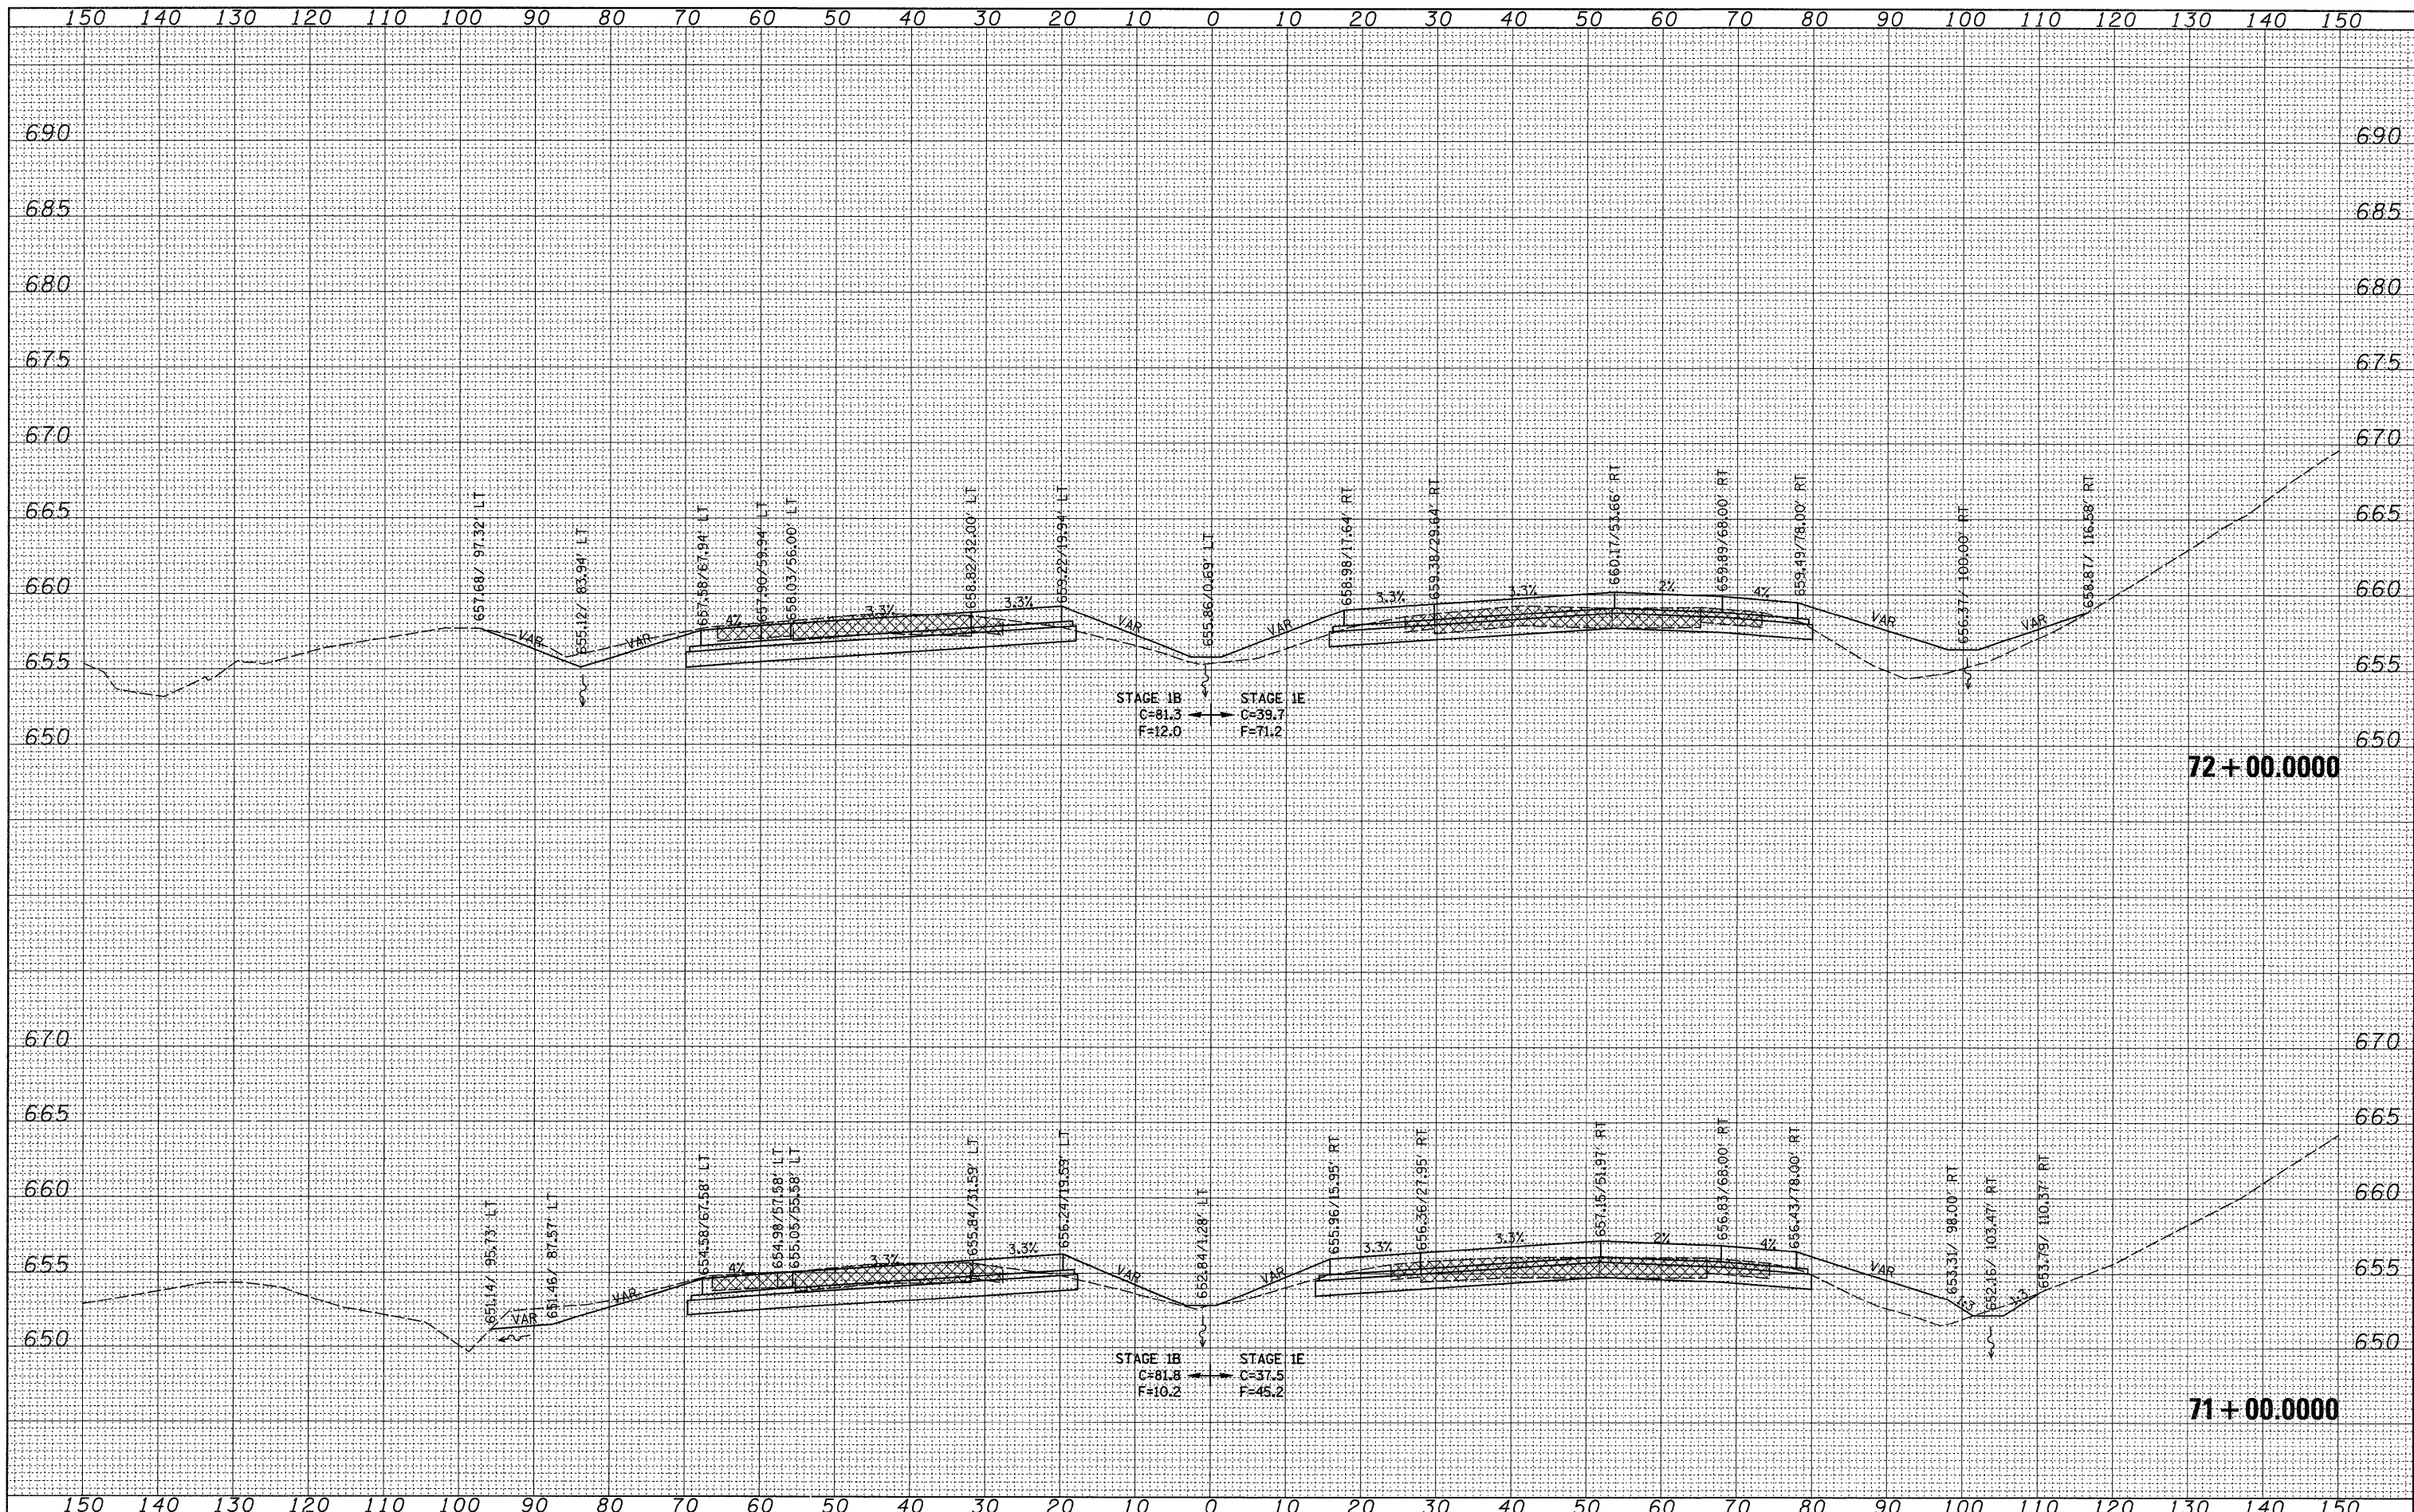

FILE NAME = c:\pwwork\pwwork\grantpm\dms34289\d06403xm2.dgn
 USER NAME = grantpm
 PLOT SCALE = 10,0000' / IN.
 PLOT DATE = Wed Feb 11 14:21:52 2009

DESIGNED -
 DRAWN -
 CHECKED -
 DATE -

REVISED -
 REVISED -
 REVISED -
 REVISED -

**STATE OF ILLINOIS
 DEPARTMENT OF TRANSPORTATION**

REVISOR SHEET 2-28-09
I-80 CROSS-SECTIONS
 SCALE: SHEET NO. OF SHEETS STA. 71+00.0000 TO STA. 72+00.0000

F.A.I. RTE. 80	SECTION (81-1R-1)	COUNTY ROCK ISLAND	TOTAL SHEETS 292	SHEET NO. 233
CONTRACT NO. 64933				
FED. ROAD DIST. NO. ILLINOIS FED. AID PROJECT				