


FINAL SURVEY	SURVEYED	BY	DATE
NOTE BOOK	PLOTTED		
AREAS CHECKED	TEMPLATE		
NO.	AREAS CHECKED		

ORIGINAL SURVEY	SURVEYED	BY	DATE
NOTE BOOK	PLOTTED		
AREAS CHECKED	TEMPLATE		
NO.	AREAS CHECKED		

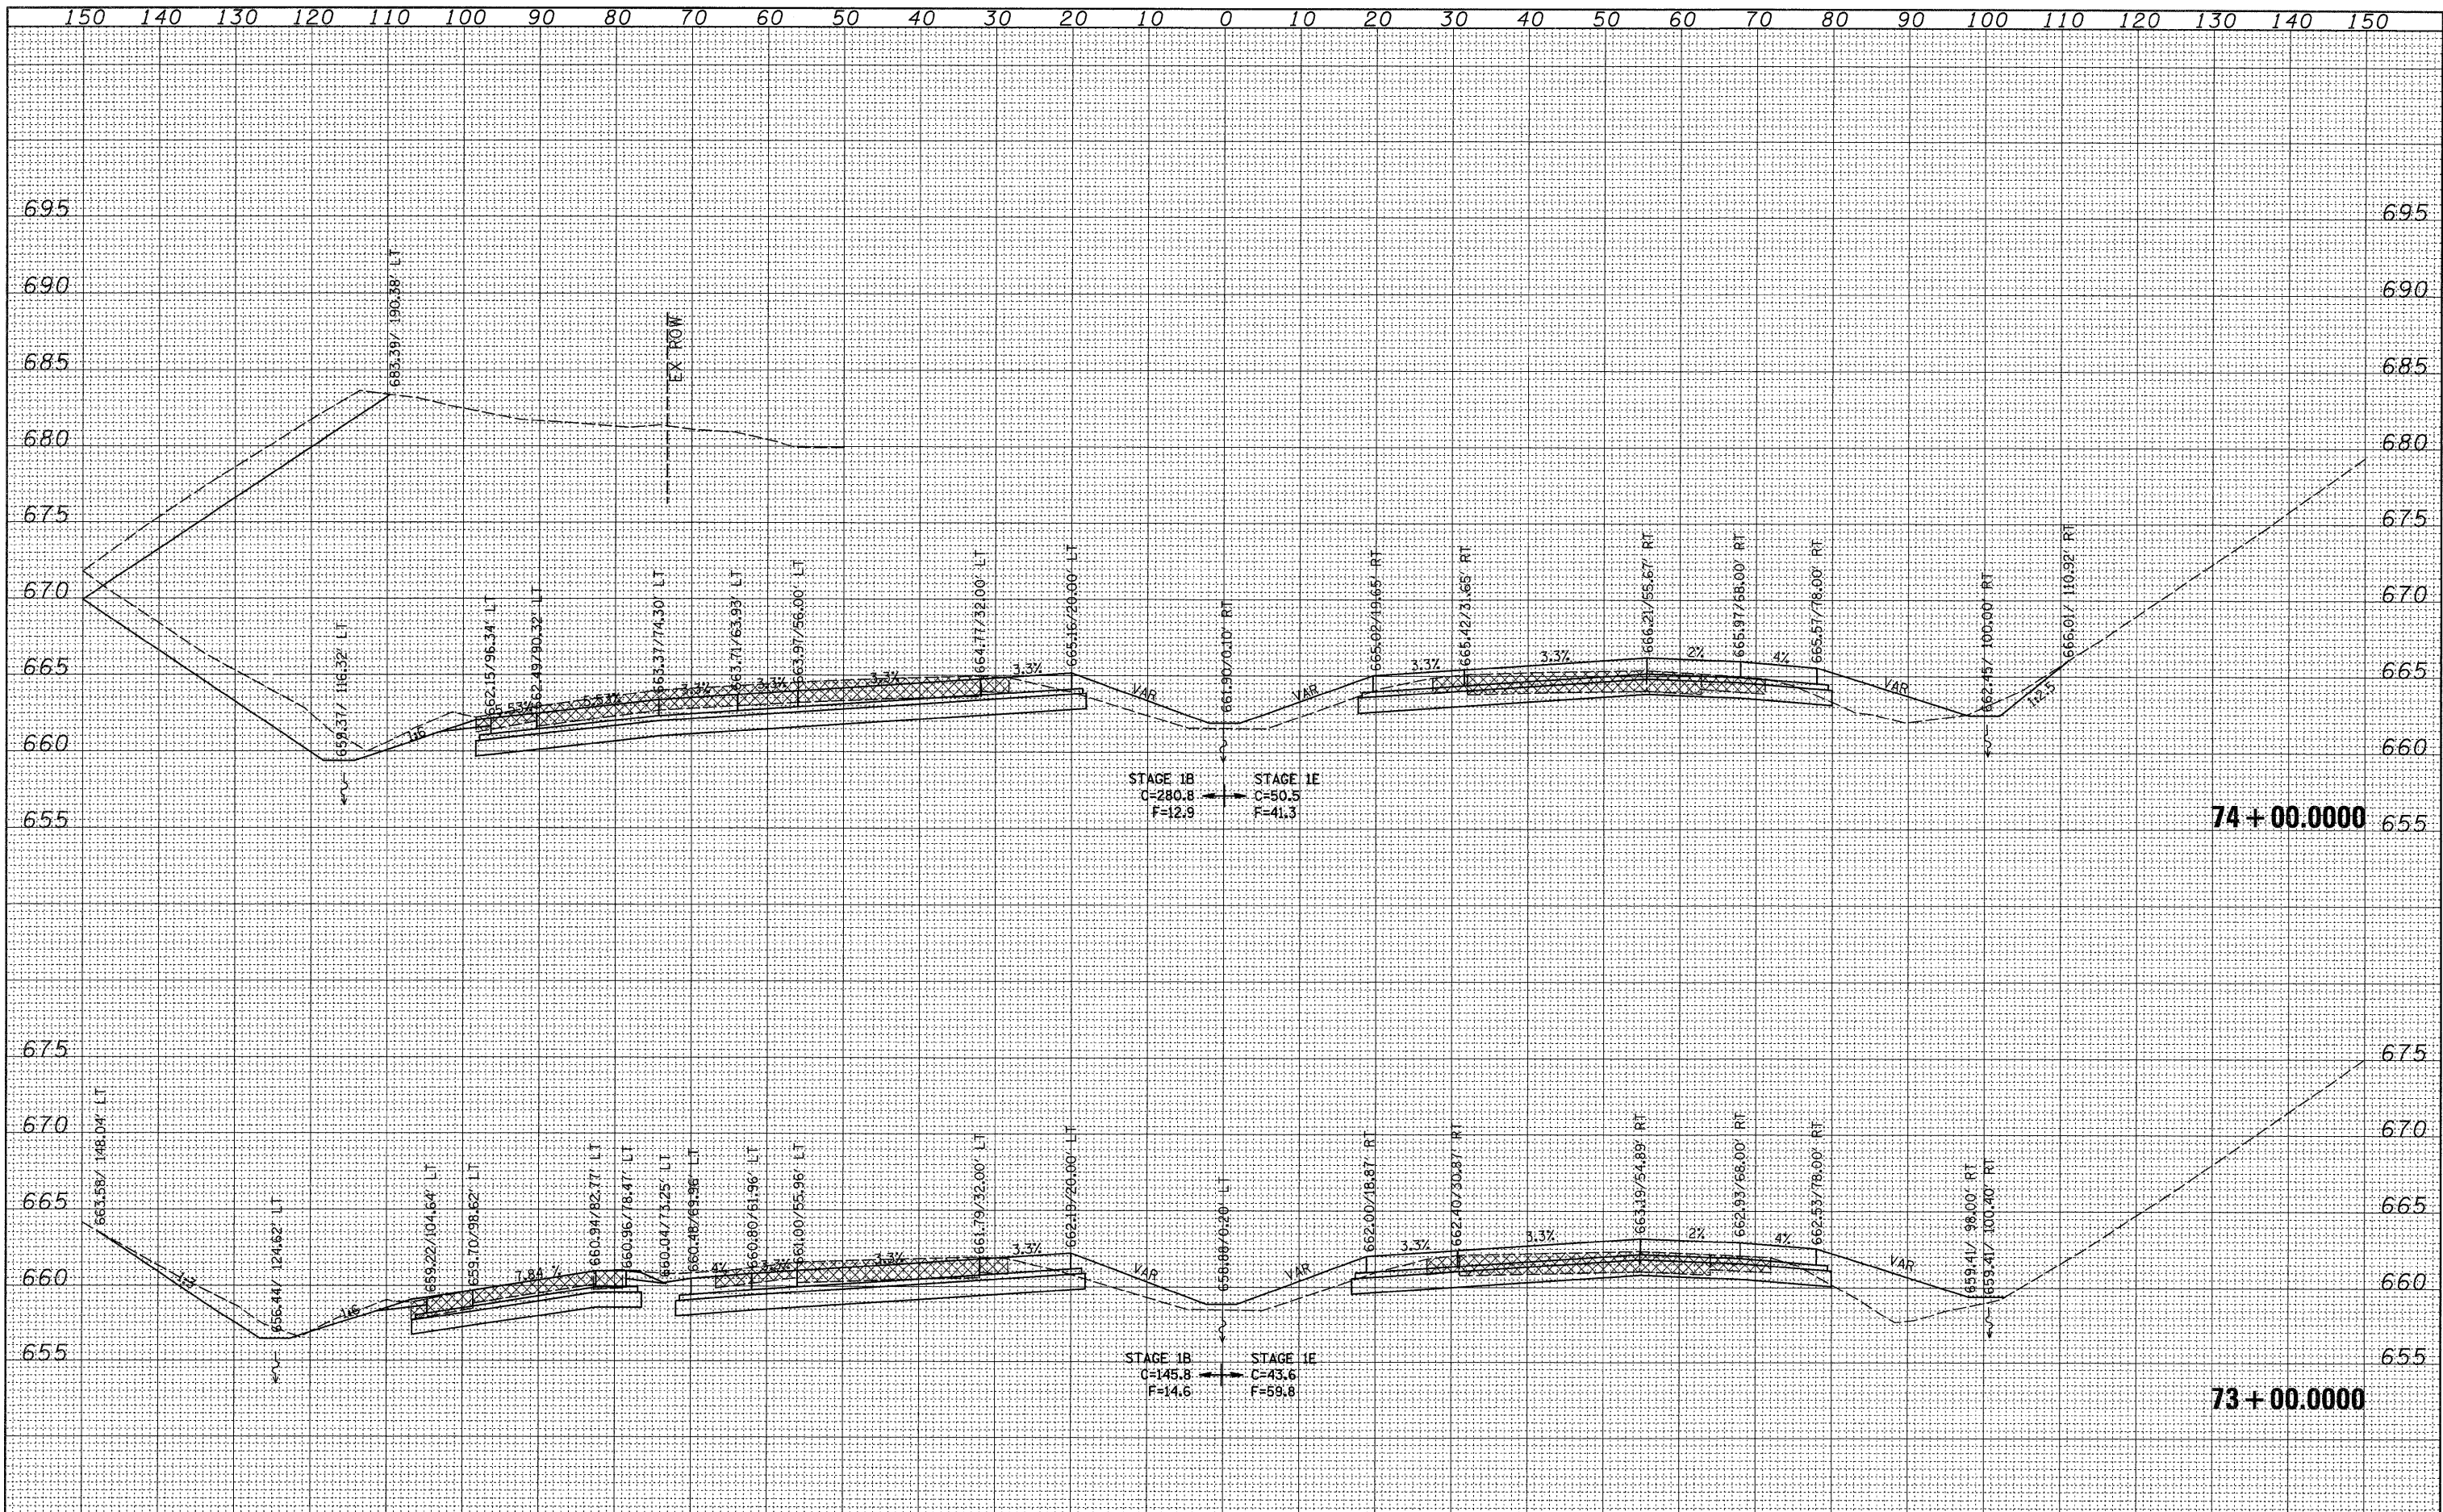

FILE NAME =	USER NAME = grantpm	DESIGNED -	REVISED -	STATE OF ILLINOIS DEPARTMENT OF TRANSPORTATION	REVISED SHEET 2-23-09 I-80 CROSS-SECTIONS	F.A.I. RTE.	SECTION	COUNTY	TOTAL SHEETS	SHEET NO.
ca:\pwork\p\idot\grantpm\dms34289\d08483xm2.dgn	PLLOT SCALE = 10,0000' / IN.	DRAWN -	REVISED -			80	(B1-1R-1)	ROCK ISLAND	292	234
PLLOT DATE = Wed Feb 11 14:21:53 2009	DATE -	CHECKED -	REVISED -			CONTRACT NO. 64933				
		DATE -	REVISED -			SCALE:	SHEET NO. OF SHEETS STA. 73+00.0000 TO STA. 74+00.0000	FED. ROAD DIST. NO. [ILLINOIS] FED. AID PROJECT		