


BY	DATE
SURVEYED	
PLOTTED	
NOTE BOOK	
AREAS CHECKED	
NO.	

BY	DATE
ORIGINAL SURVEY	
PLOTTED	
NOTE BOOK	
AREAS CHECKED	
NO.	

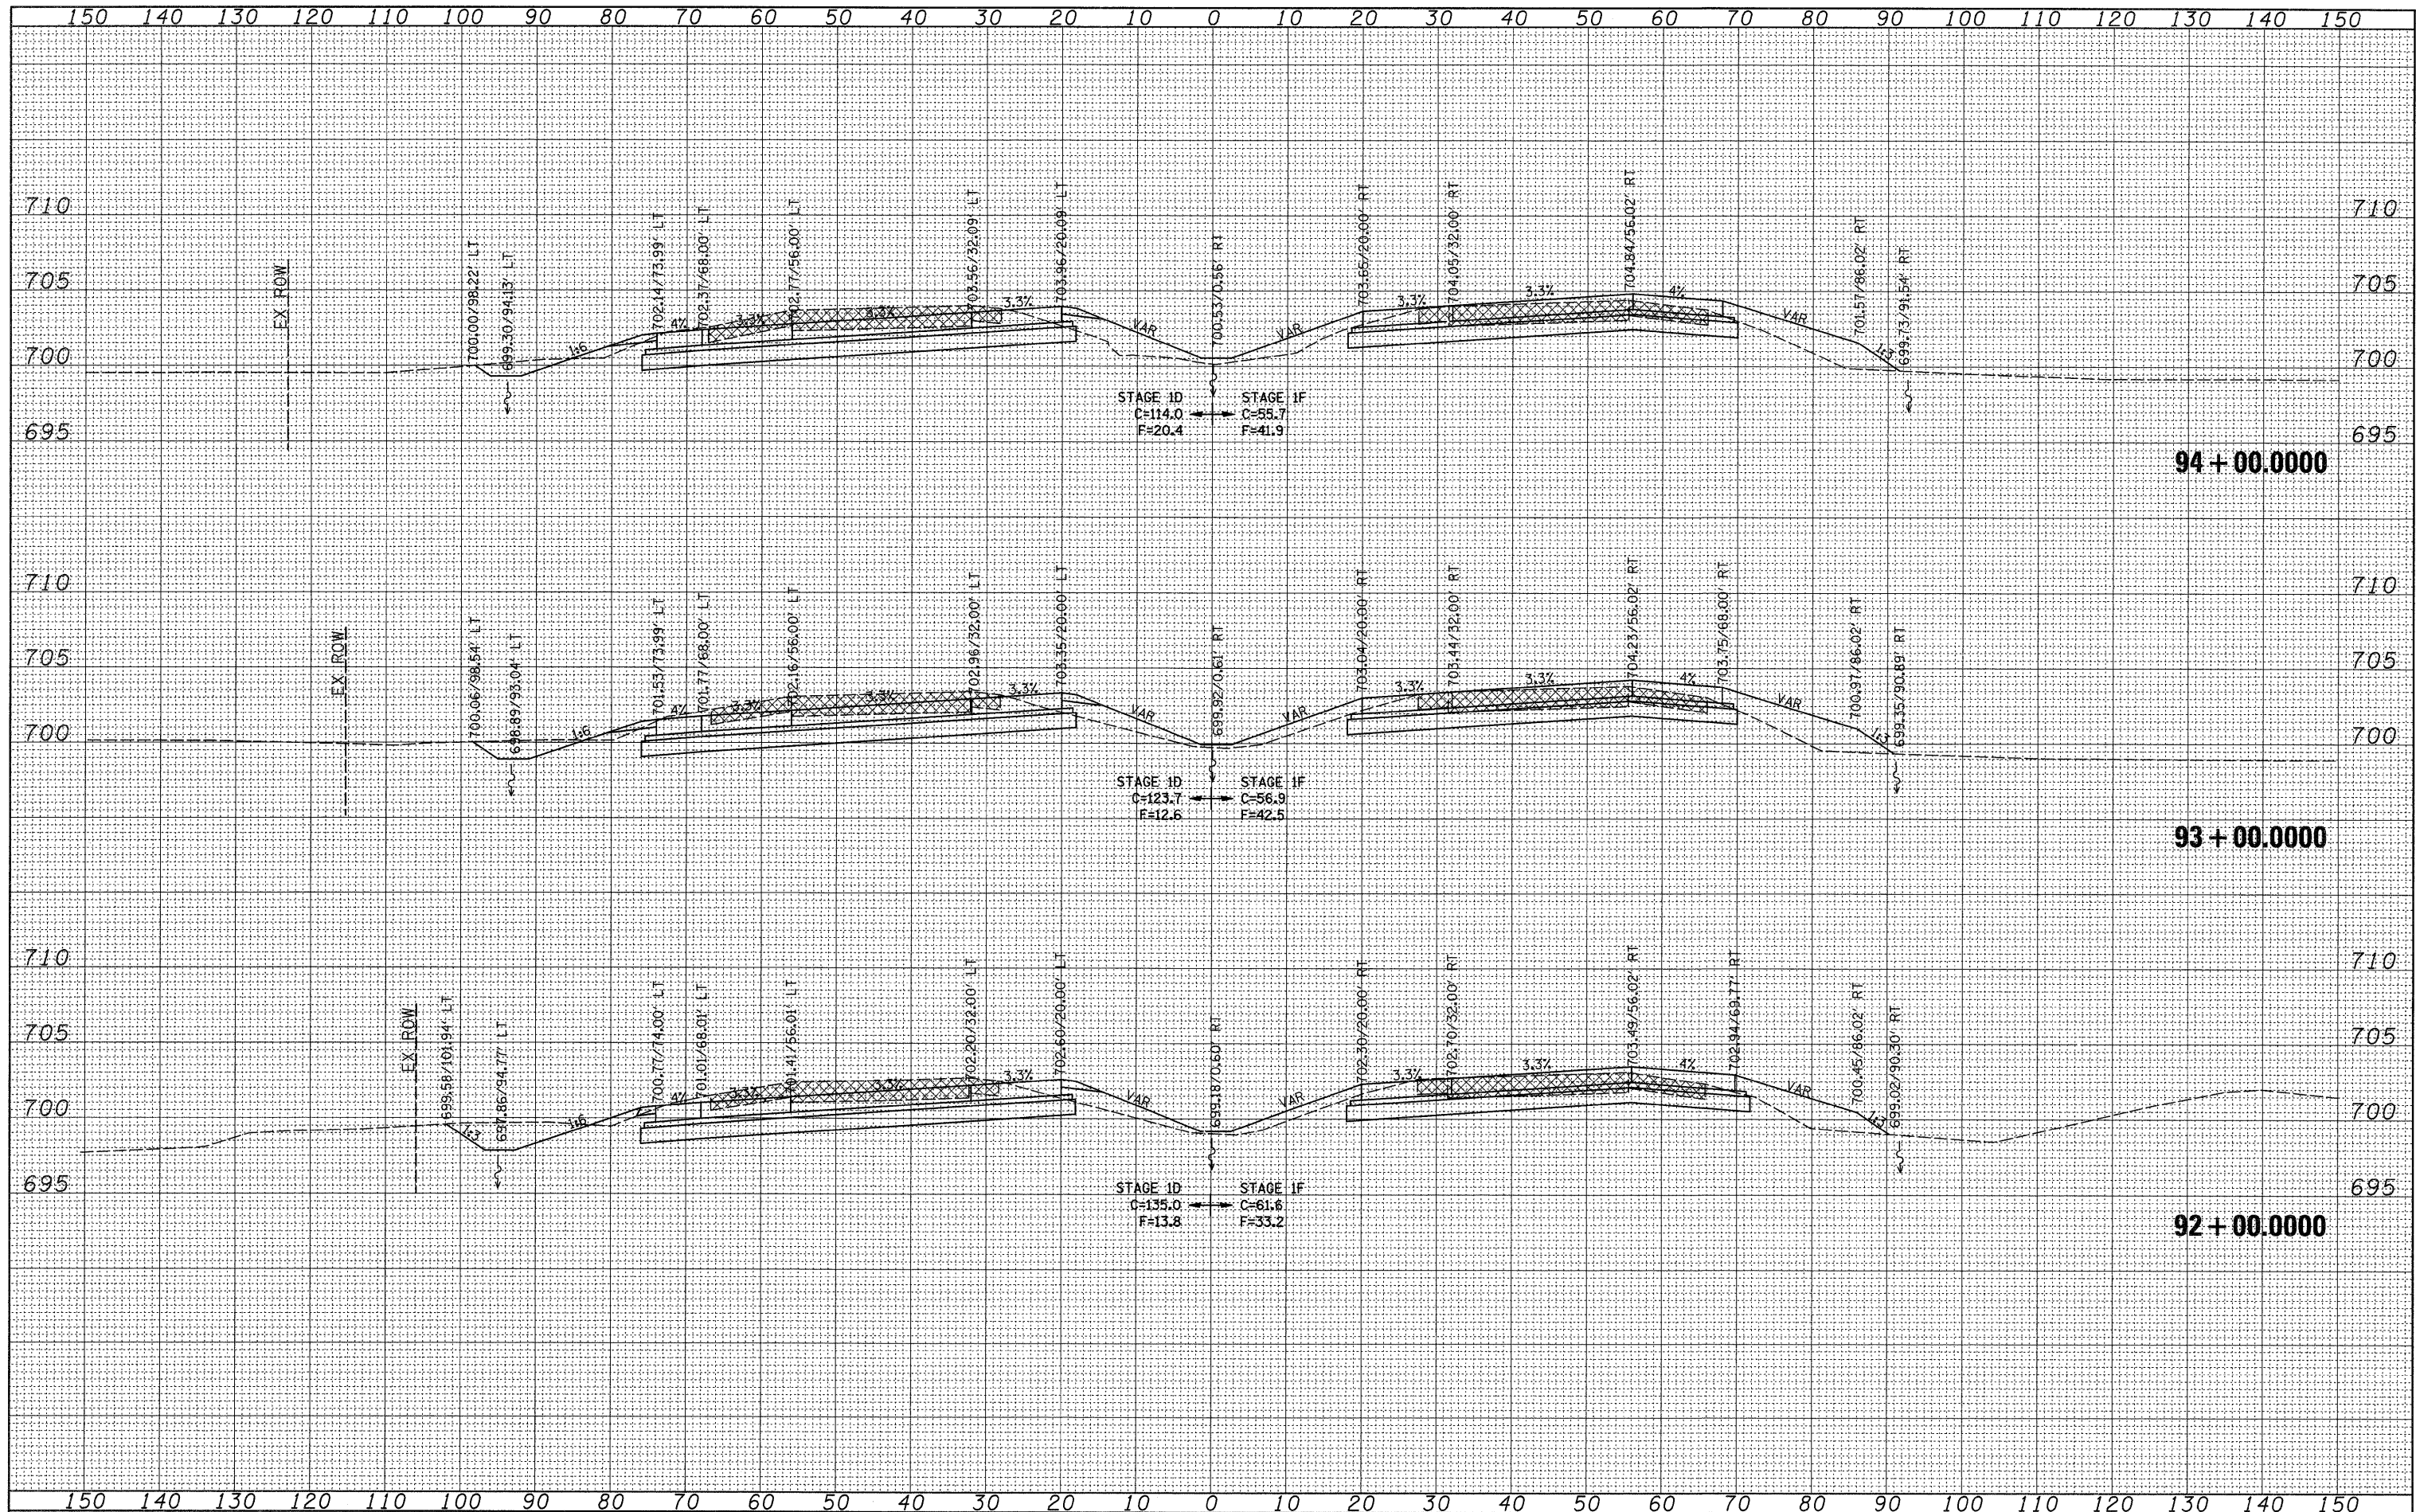

FILE NAME =  
 c:\pw\_work\pwsdot\grantpm\dms34289\d08403xm2.dgn

USER NAME = grantpm  
 PLOT SCALE = 18.0000' / IN.  
 PLOT DATE = Wed Feb 11 14:21:57 2009

DESIGNED -  
 DRAWN -  
 CHECKED -  
 DATE -

REVISED -  
 REVISED -  
 REVISED -  
 REVISED -

**STATE OF ILLINOIS  
 DEPARTMENT OF TRANSPORTATION**

REVISED SHEET 2-23-09  
 I-80 CROSS-SECTIONS

SCALE: SHEET NO. OF SHEETS STA. 92+00.000 TO STA. 94+00.000

F.A.I. RTE. 80	SECTION (61-1)R-1	COUNTY ROCK ISLAND	TOTAL SHEETS 292	SHEET NO. 244
FED. ROAD DIST. NO. ILLINOIS FED. AID PROJECT			CONTRACT NO. 64933	