


BY _____	DATE _____
FINAL SURVEY	SURVEYED
NOTE BOOK	PLOTTED
AREAS CHECKED	TEMPLATE
NO.	AREAS CHECKED

BY _____	DATE _____
ORIGINAL SURVEY	SURVEYED
NOTE BOOK	PLOTTED
AREAS CHECKED	TEMPLATE
NO.	AREAS CHECKED

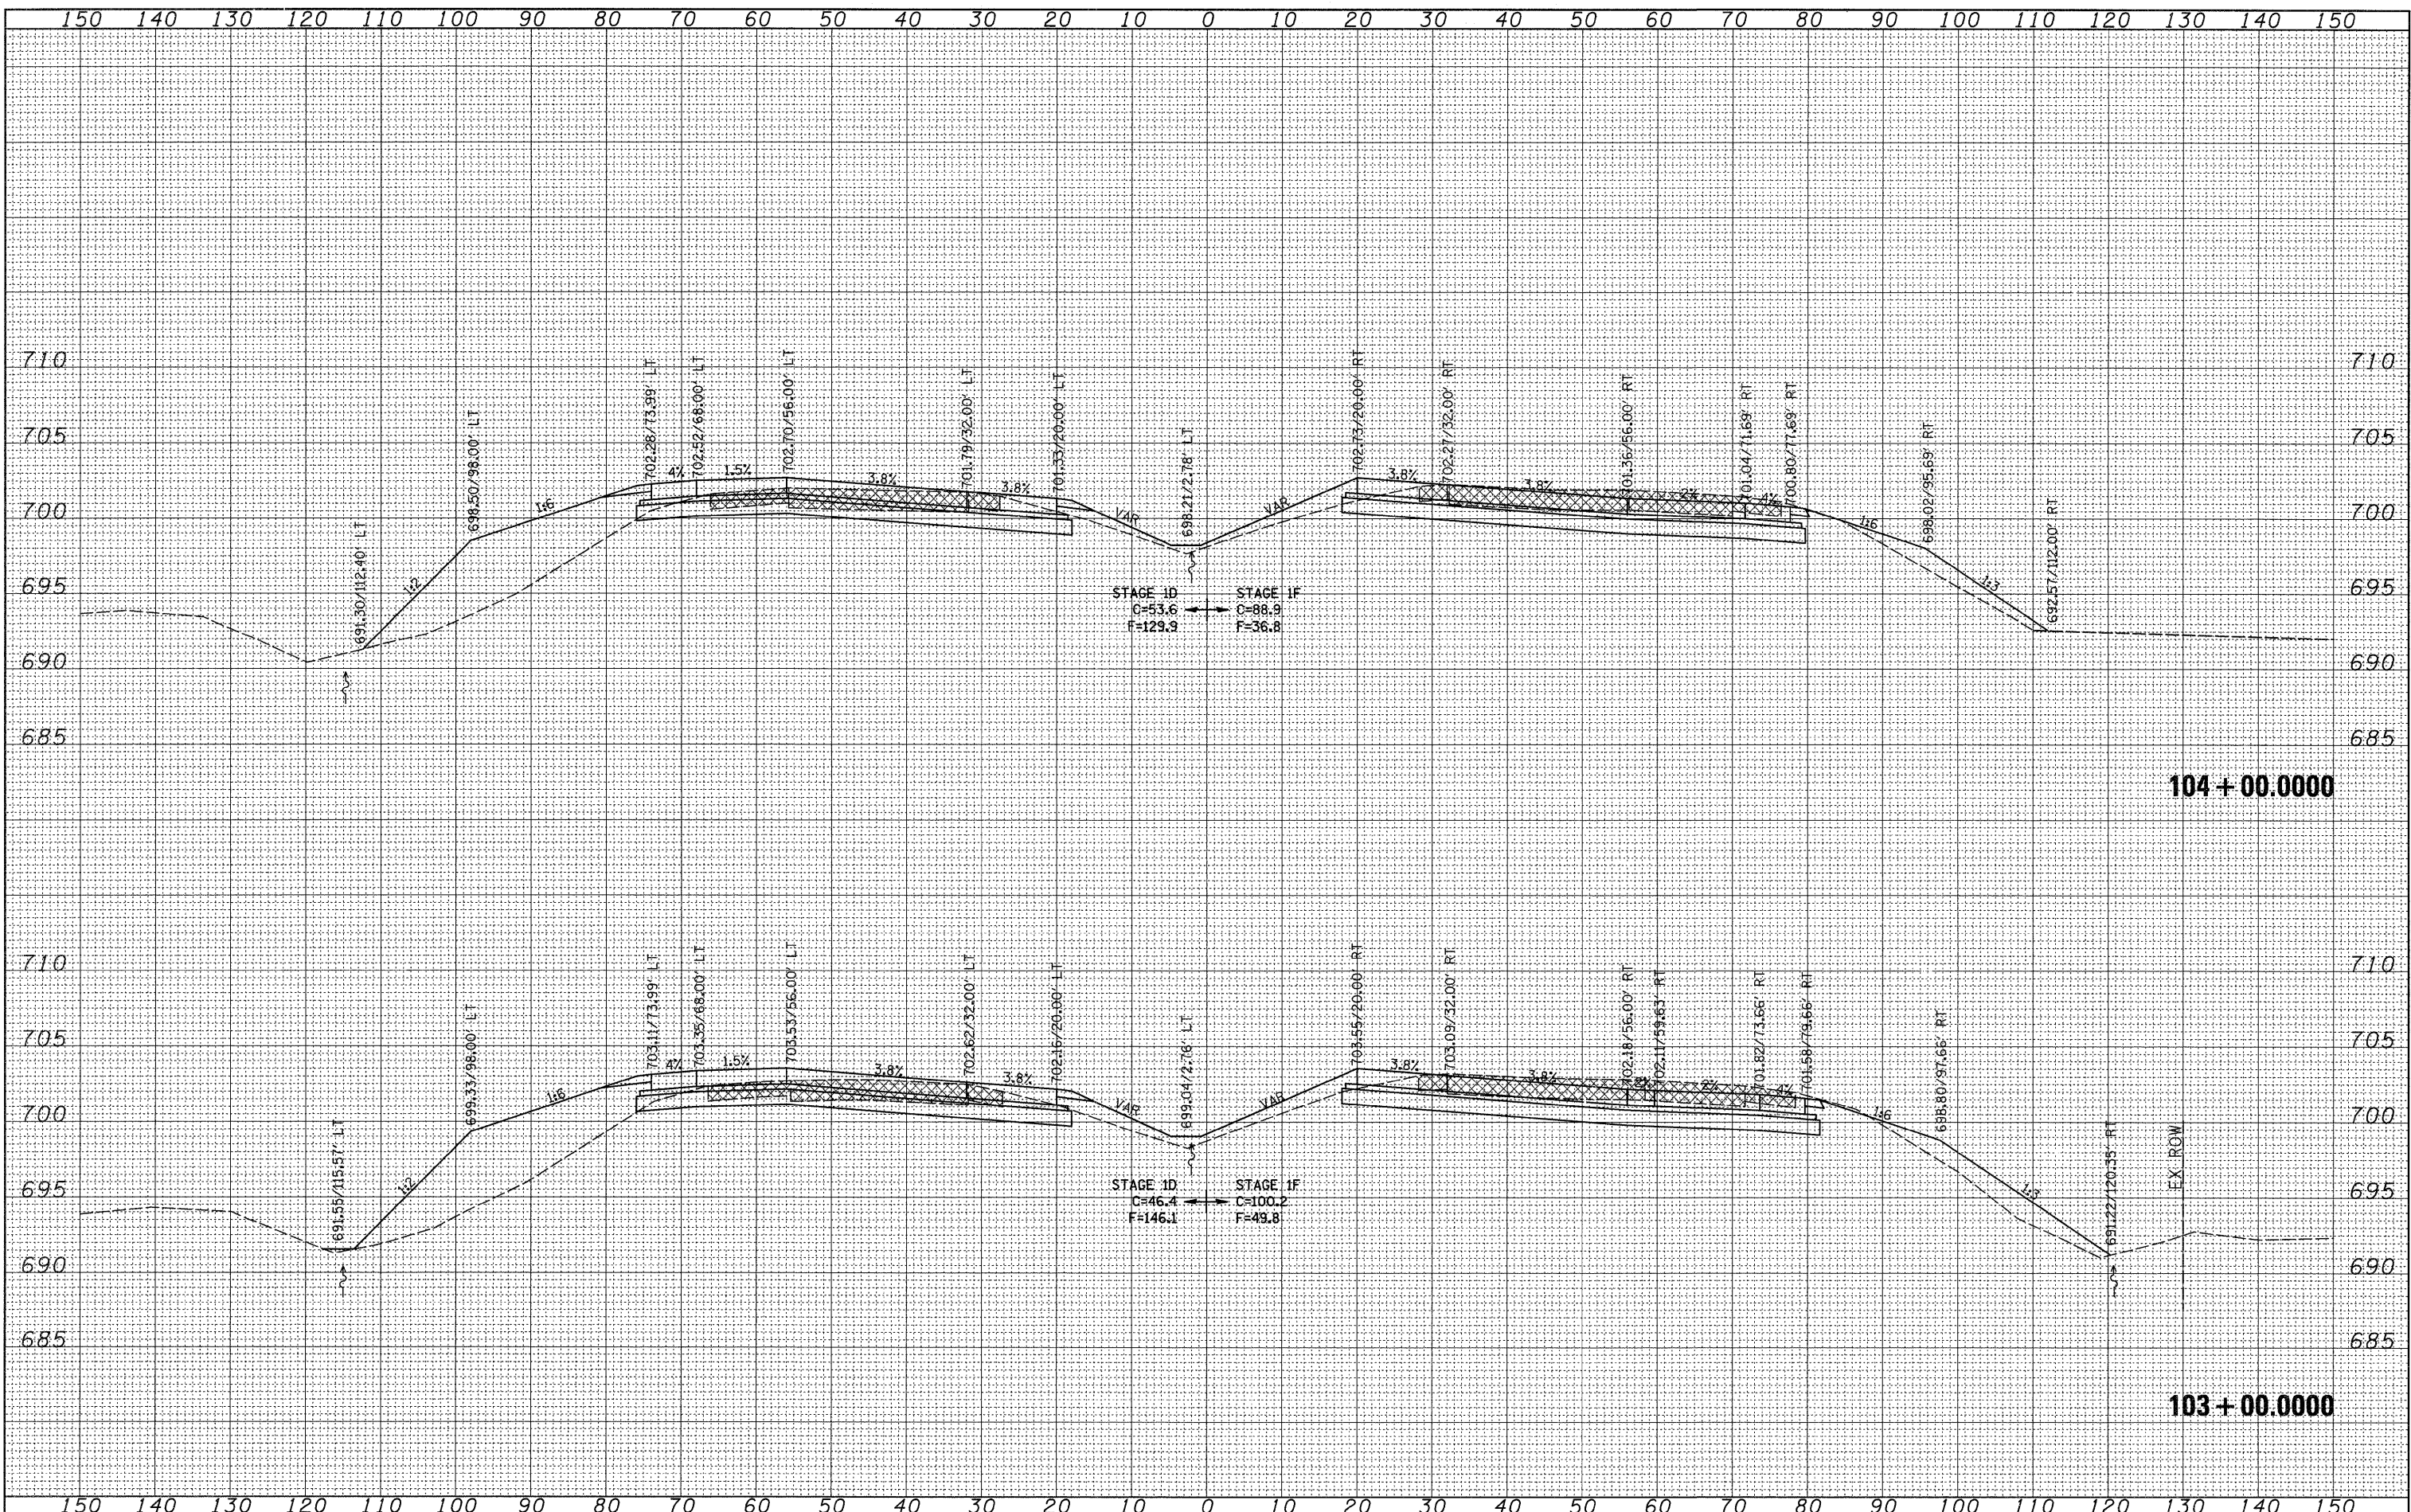

FILE NAME =
c:\pwork\pwidot\grantpm\dms34289\d08483xm2.dgn

USER NAME = grantpm
PLOT SCALE = 10.0000' / IN.
PLOT DATE = Wed Feb 11 14:22:00 2009

DESIGNED -
DRAWN -
CHECKED -
DATE -

REVISED -
REVISED -
REVISED -
REVISED -

**STATE OF ILLINOIS
DEPARTMENT OF TRANSPORTATION**

**REVISED SHEET 2-23-09
I-80 CROSS-SECTIONS**

SCALE: SHEET NO. OF SHEETS STA. 103+00.0000 TO STA. 104+00.0000

F.A.I. RTE.	SECTION	COUNTY	TOTAL SHEETS	SHEET NO.
80	(81-1R-1)	ROCK ISLAND	292	250
CONTRACT NO. 64933				
FED. ROAD DIST. NO. [ILLINOIS] FED. AID PROJECT				