


| | | |
|-----------|---------------|------|
| FINAL | SURVEYED | DATE |
| SURVEY | PLOTTED | |
| NOTE BOOK | TEMPLATE | |
| NO. | AREAS CHECKED | |

| | | |
|-----------|---------------|------|
| ORIGINAL | SURVEYED | DATE |
| SURVEY | PLOTTED | |
| NOTE BOOK | TEMPLATE | |
| NO. | AREAS CHECKED | |

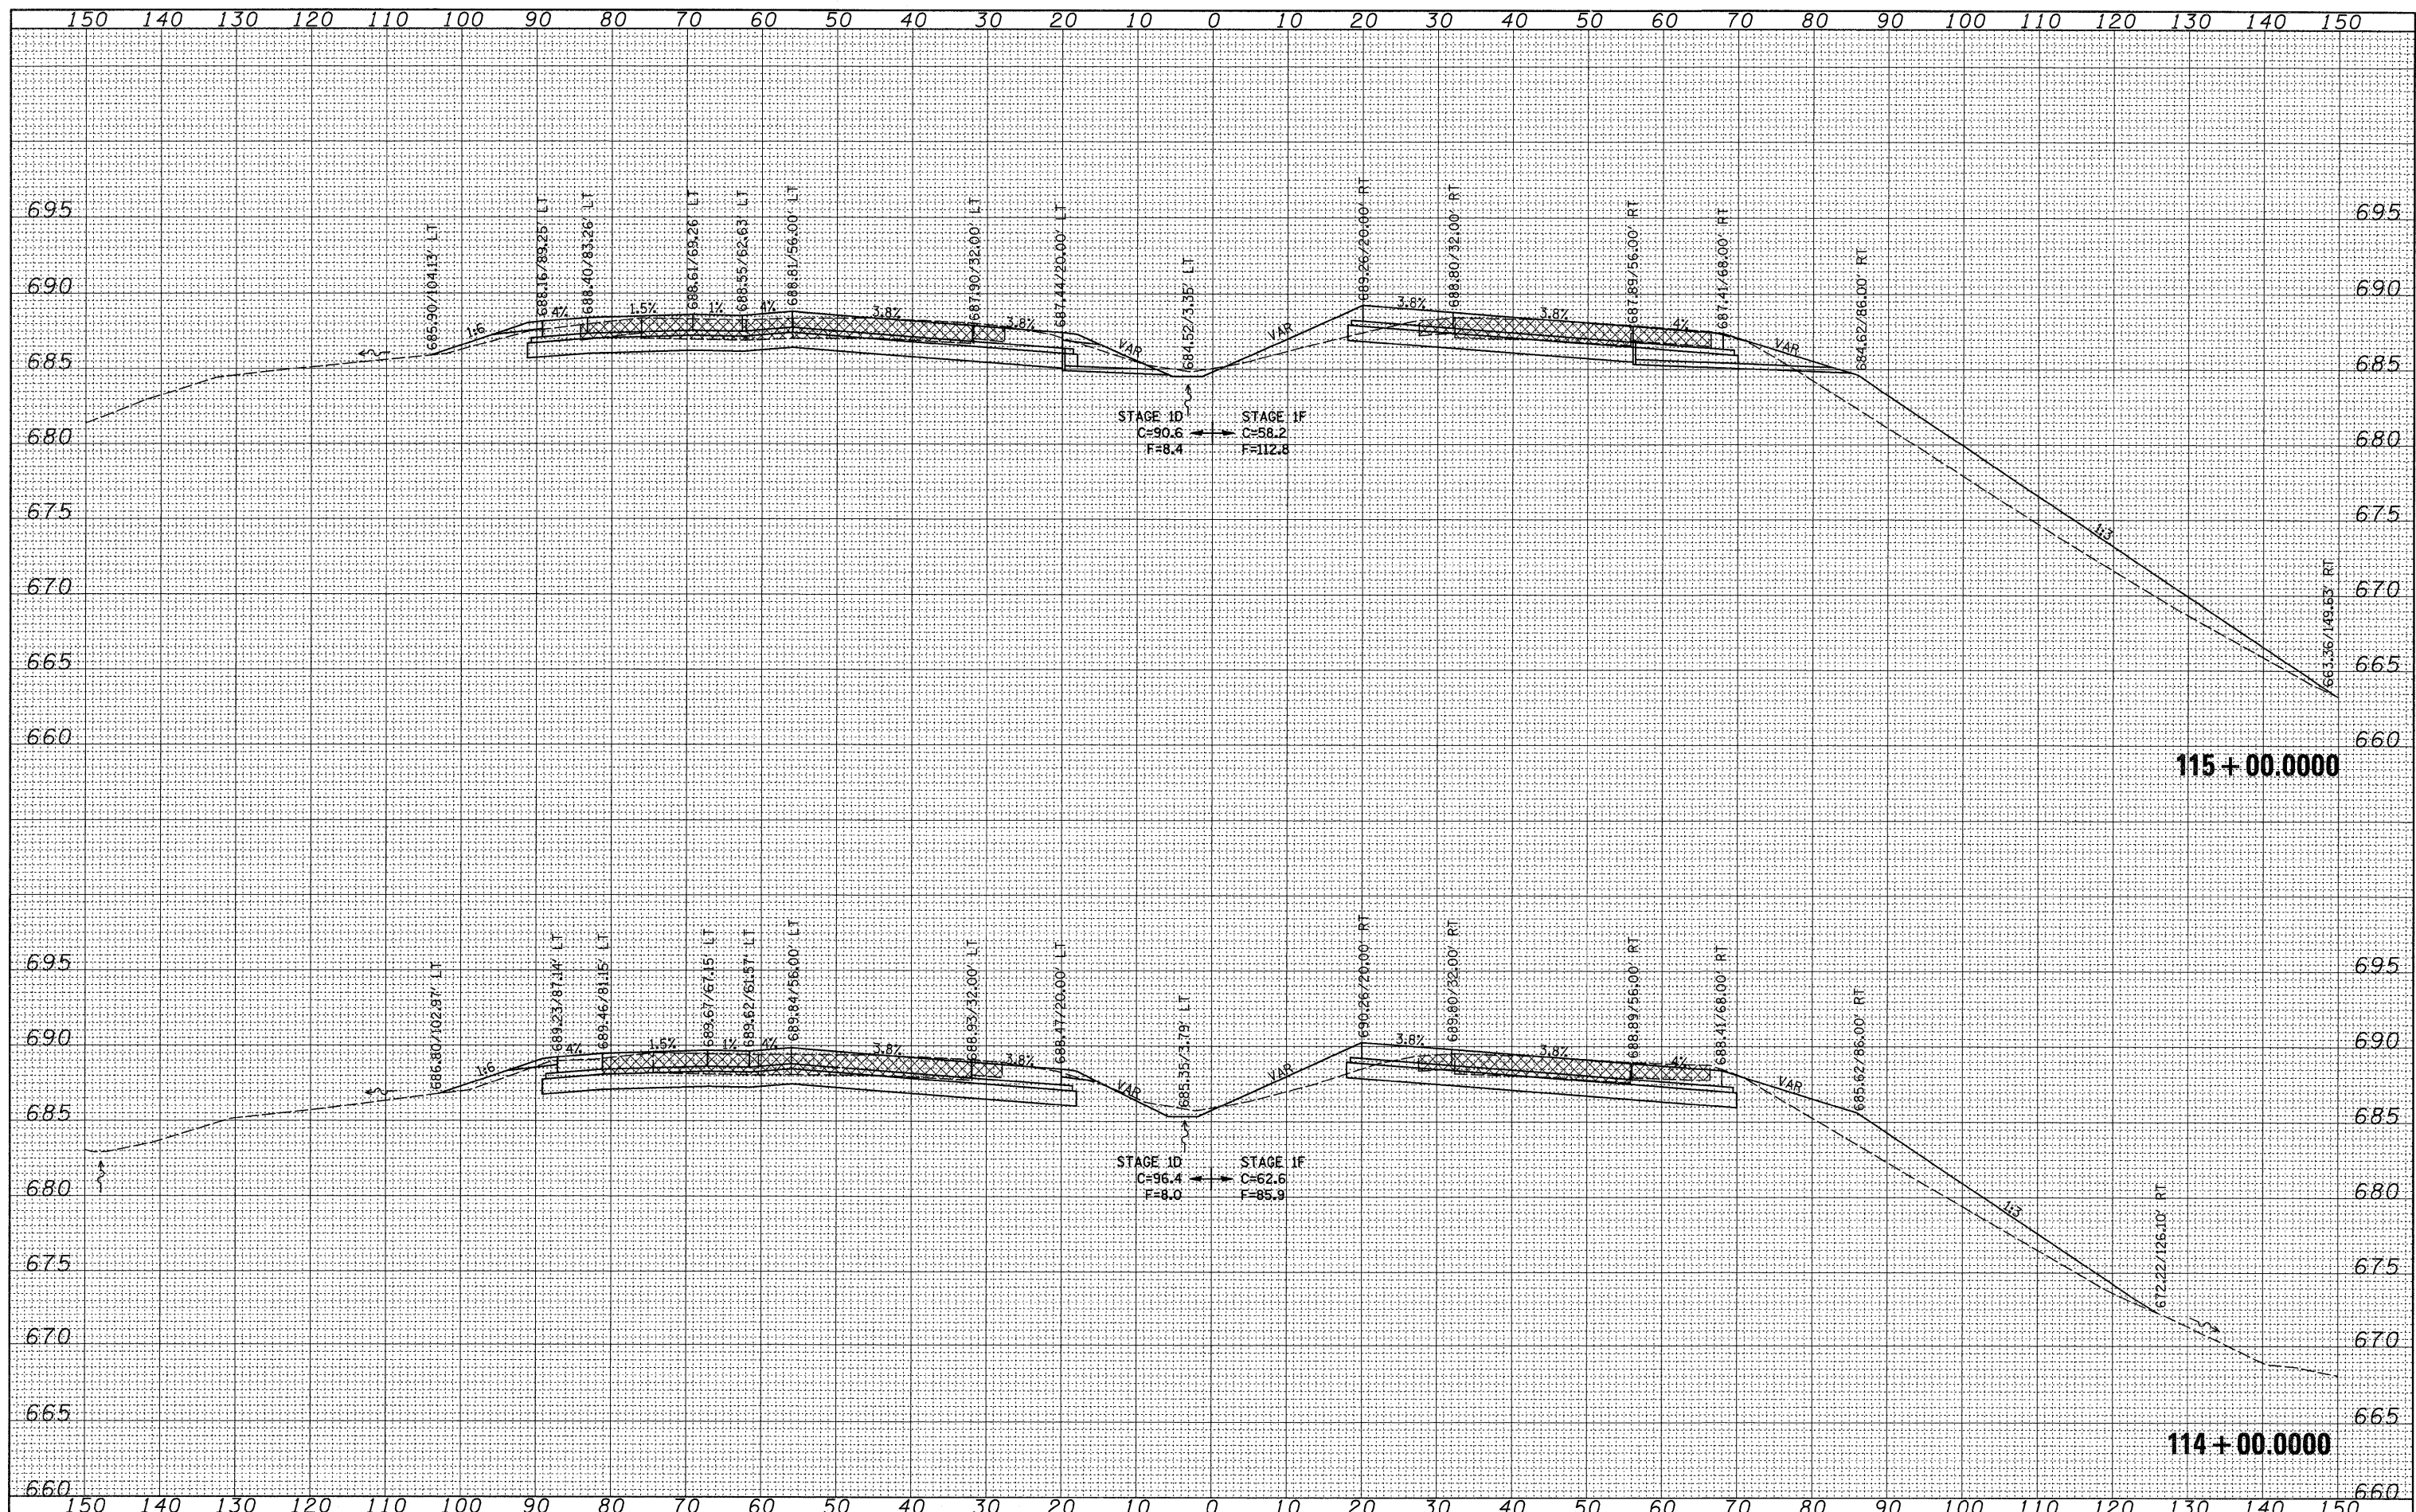

FILE NAME = c:\pwork\p1dot\grantspm\dms34289\08483.m2.dgn
 USER NAME = grantspm
 PLOT SCALE = 10.0000' / IN.
 PLOT DATE = Wed Feb 11 14:22:02 2009

DESIGNED -
 DRAWN -
 CHECKED -
 DATE -

REVISED -
 REVISED -
 REVISED -
 REVISED -

**STATE OF ILLINOIS
 DEPARTMENT OF TRANSPORTATION**

**REVISED SHEET 2-23-09
 I-80 CROSS-SECTIONS**

SCALE: SHEET NO. OF SHEETS STA. 114+00.0000 TO STA. 115+00.0000

| | | | | |
|-------------------------------------------------|----------------------|-----------------------|---------------------|------------------|
| F.A.I. RTE. 80 | SECTION (81-1)R-1 | COUNTY ROCK ISLAND | TOTAL SHEETS 292 | SHEET NO. 255 |
| FED. ROAD DIST. NO. [ILLINOIS] FED. AID PROJECT | | | CONTRACT NO. 64933 | |