


FINAL SURVEY	SURVEYED	BY	DATE
NOTE BOOK	PLOTTED		
AREAS CHECKED	TEMPLATE		
NO.	AREAS CHECKED		

ORIGINAL SURVEY	SURVEYED	BY	DATE
NOTE BOOK	PLOTTED		
AREAS CHECKED	TEMPLATE		
NO.	AREAS CHECKED		

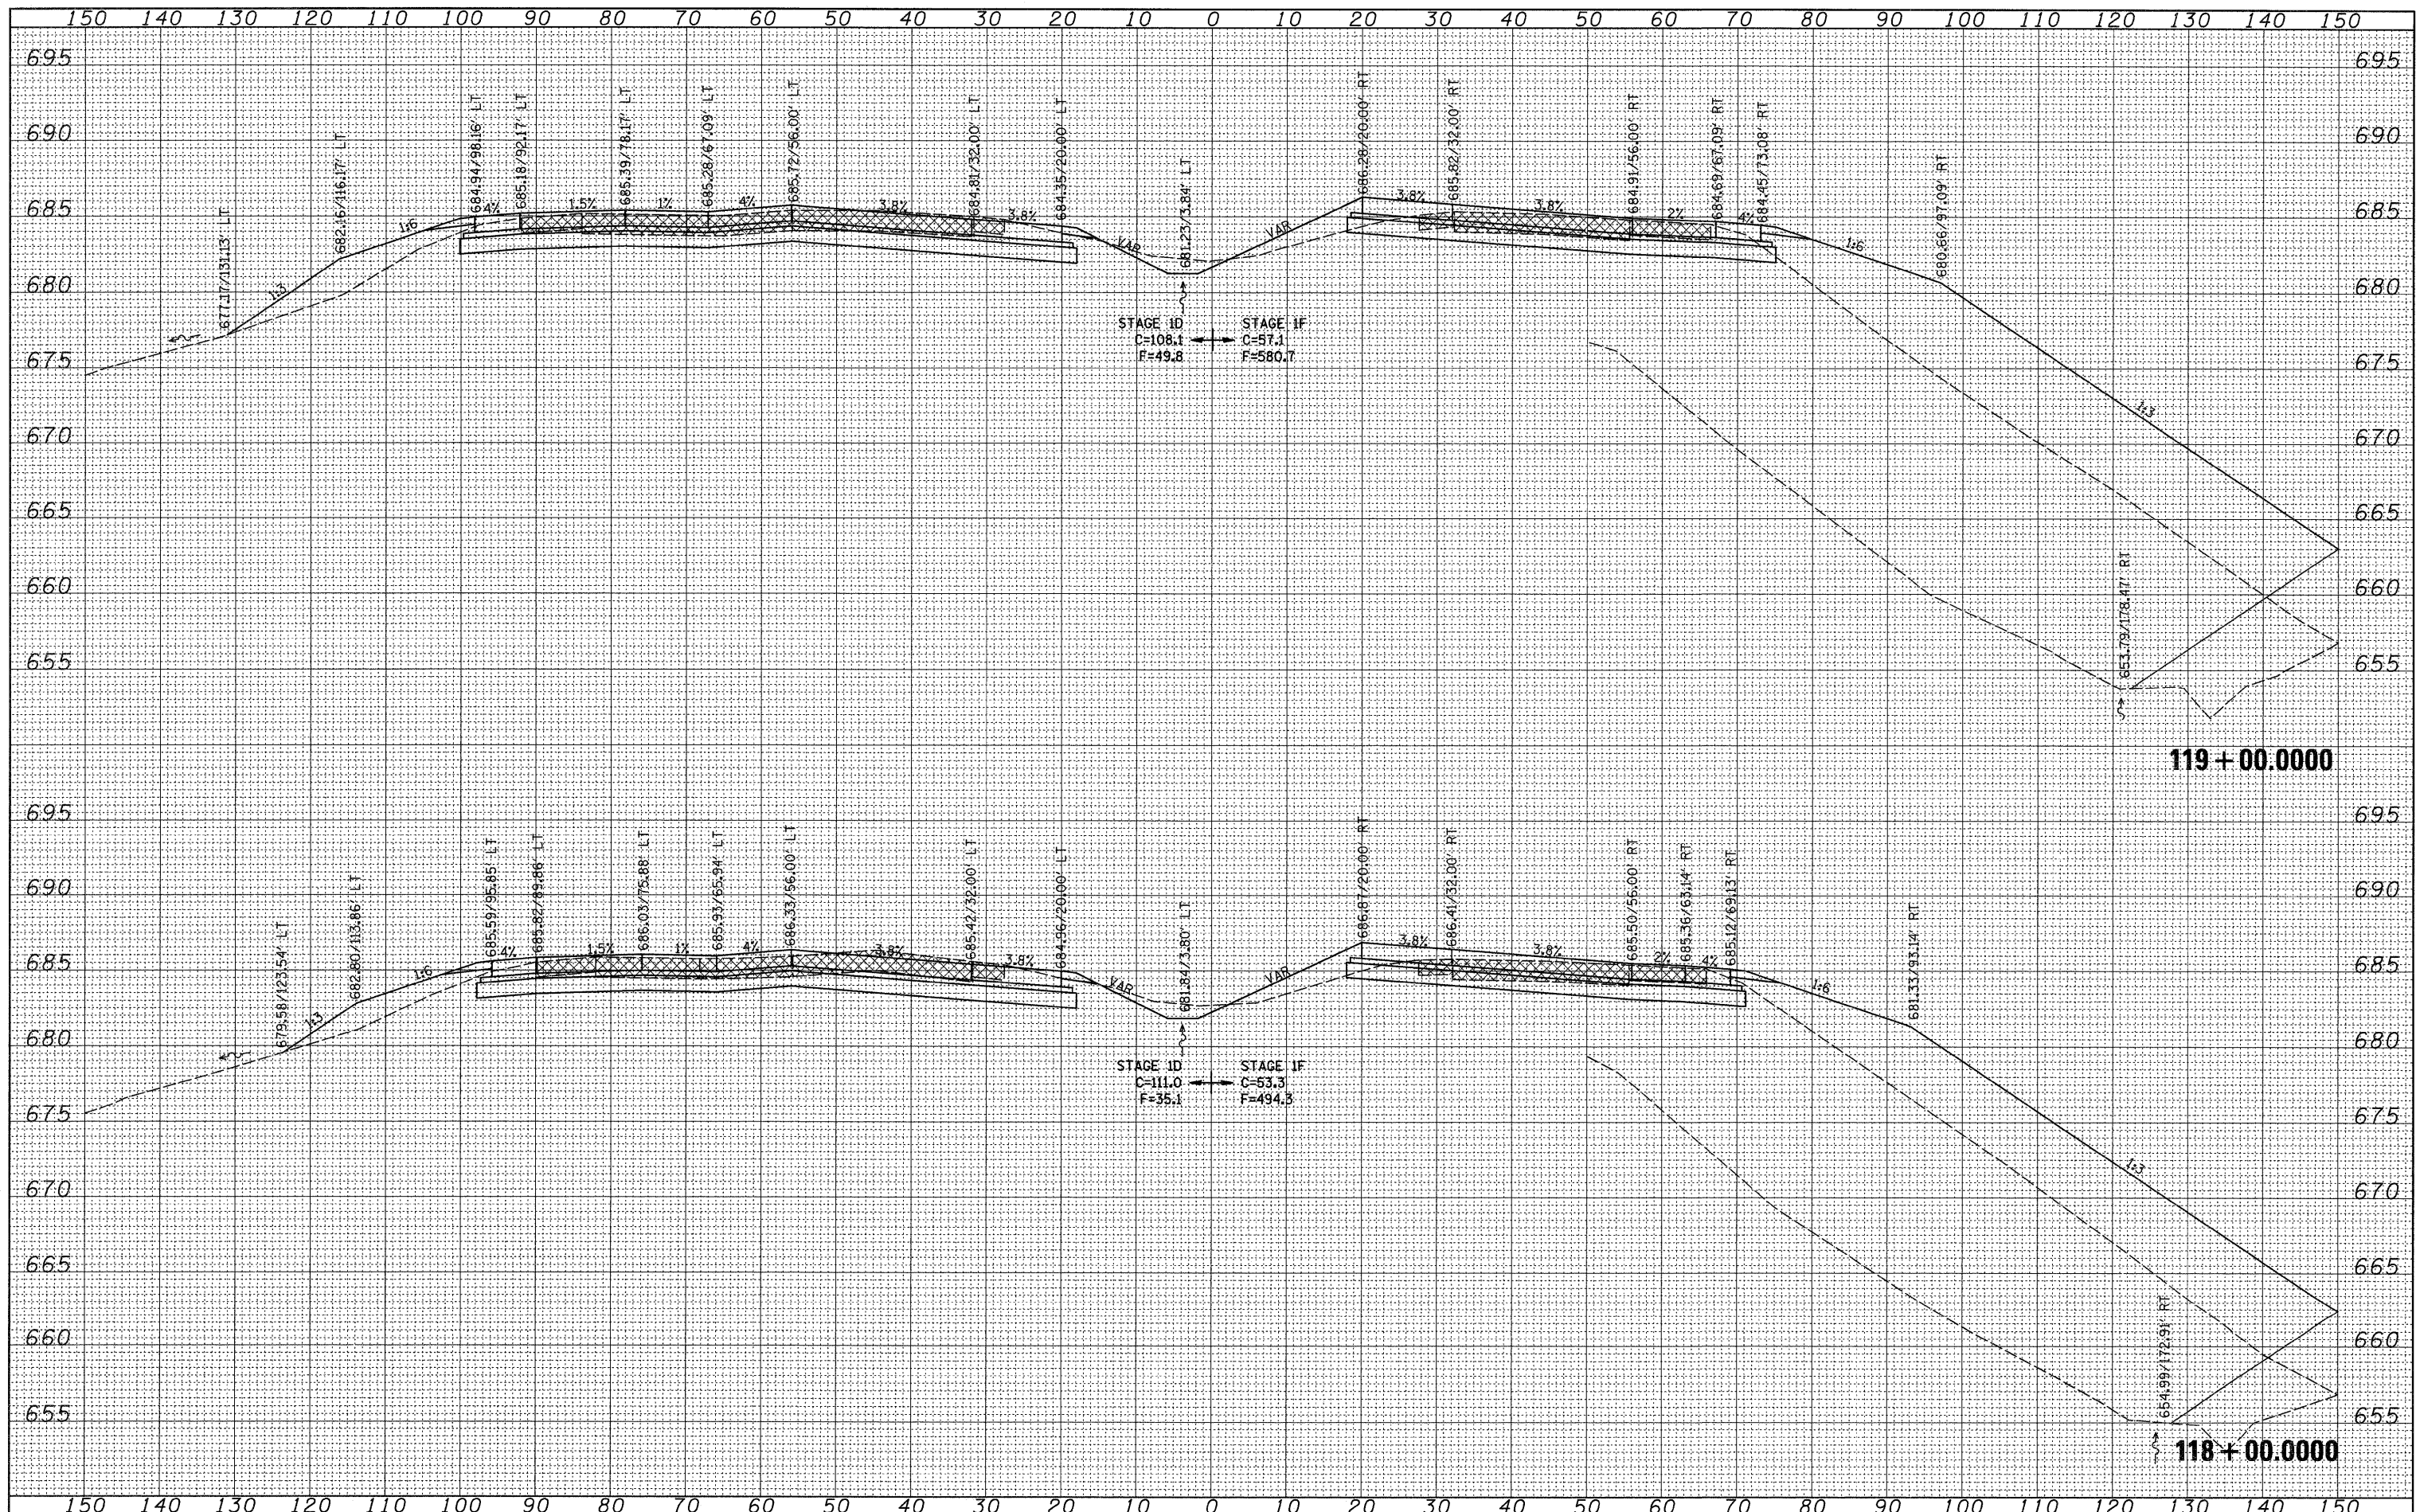

FILE NAME = c:\pwwork\pwwork\grantspm\dms34289\d08483xm2.dgn  
 USER NAME = grantspm  
 PLOT SCALE = 10.0000' / IN.  
 PLOT DATE = Wed Feb 11 14:22:03 2009

DESIGNED -  
 DRAWN -  
 CHECKED -  
 DATE -

REVISED -  
 REVISED -  
 REVISED -  
 REVISED -

**STATE OF ILLINOIS  
 DEPARTMENT OF TRANSPORTATION**

REVISED SHEET 2-23-09  
 I-80 CROSS-SECTIONS

SCALE: SHEET NO. OF SHEETS STA. 118+00.0000 TO STA. 119+00.0000

F.A.I. RTE.	SECTION	COUNTY	TOTAL SHEETS	SHEET NO.
80	(81-1R-1)	ROCK ISLAND	292	257
CONTRACT NO. 64933				
FED. ROAD DIST. NO. [ILLINOIS] FED. AID PROJECT				