


FINAL SURVEY	SURVEYED	BY	DATE
SURVEY	PLOTTED		
NOTE BOOK	TEMPLATE		
NO.	AREAS CHECKED		

ORIGINAL SURVEY	SURVEYED	BY	DATE
SURVEY	PLOTTED		
NOTE BOOK	TEMPLATE		
NO.	AREAS CHECKED		

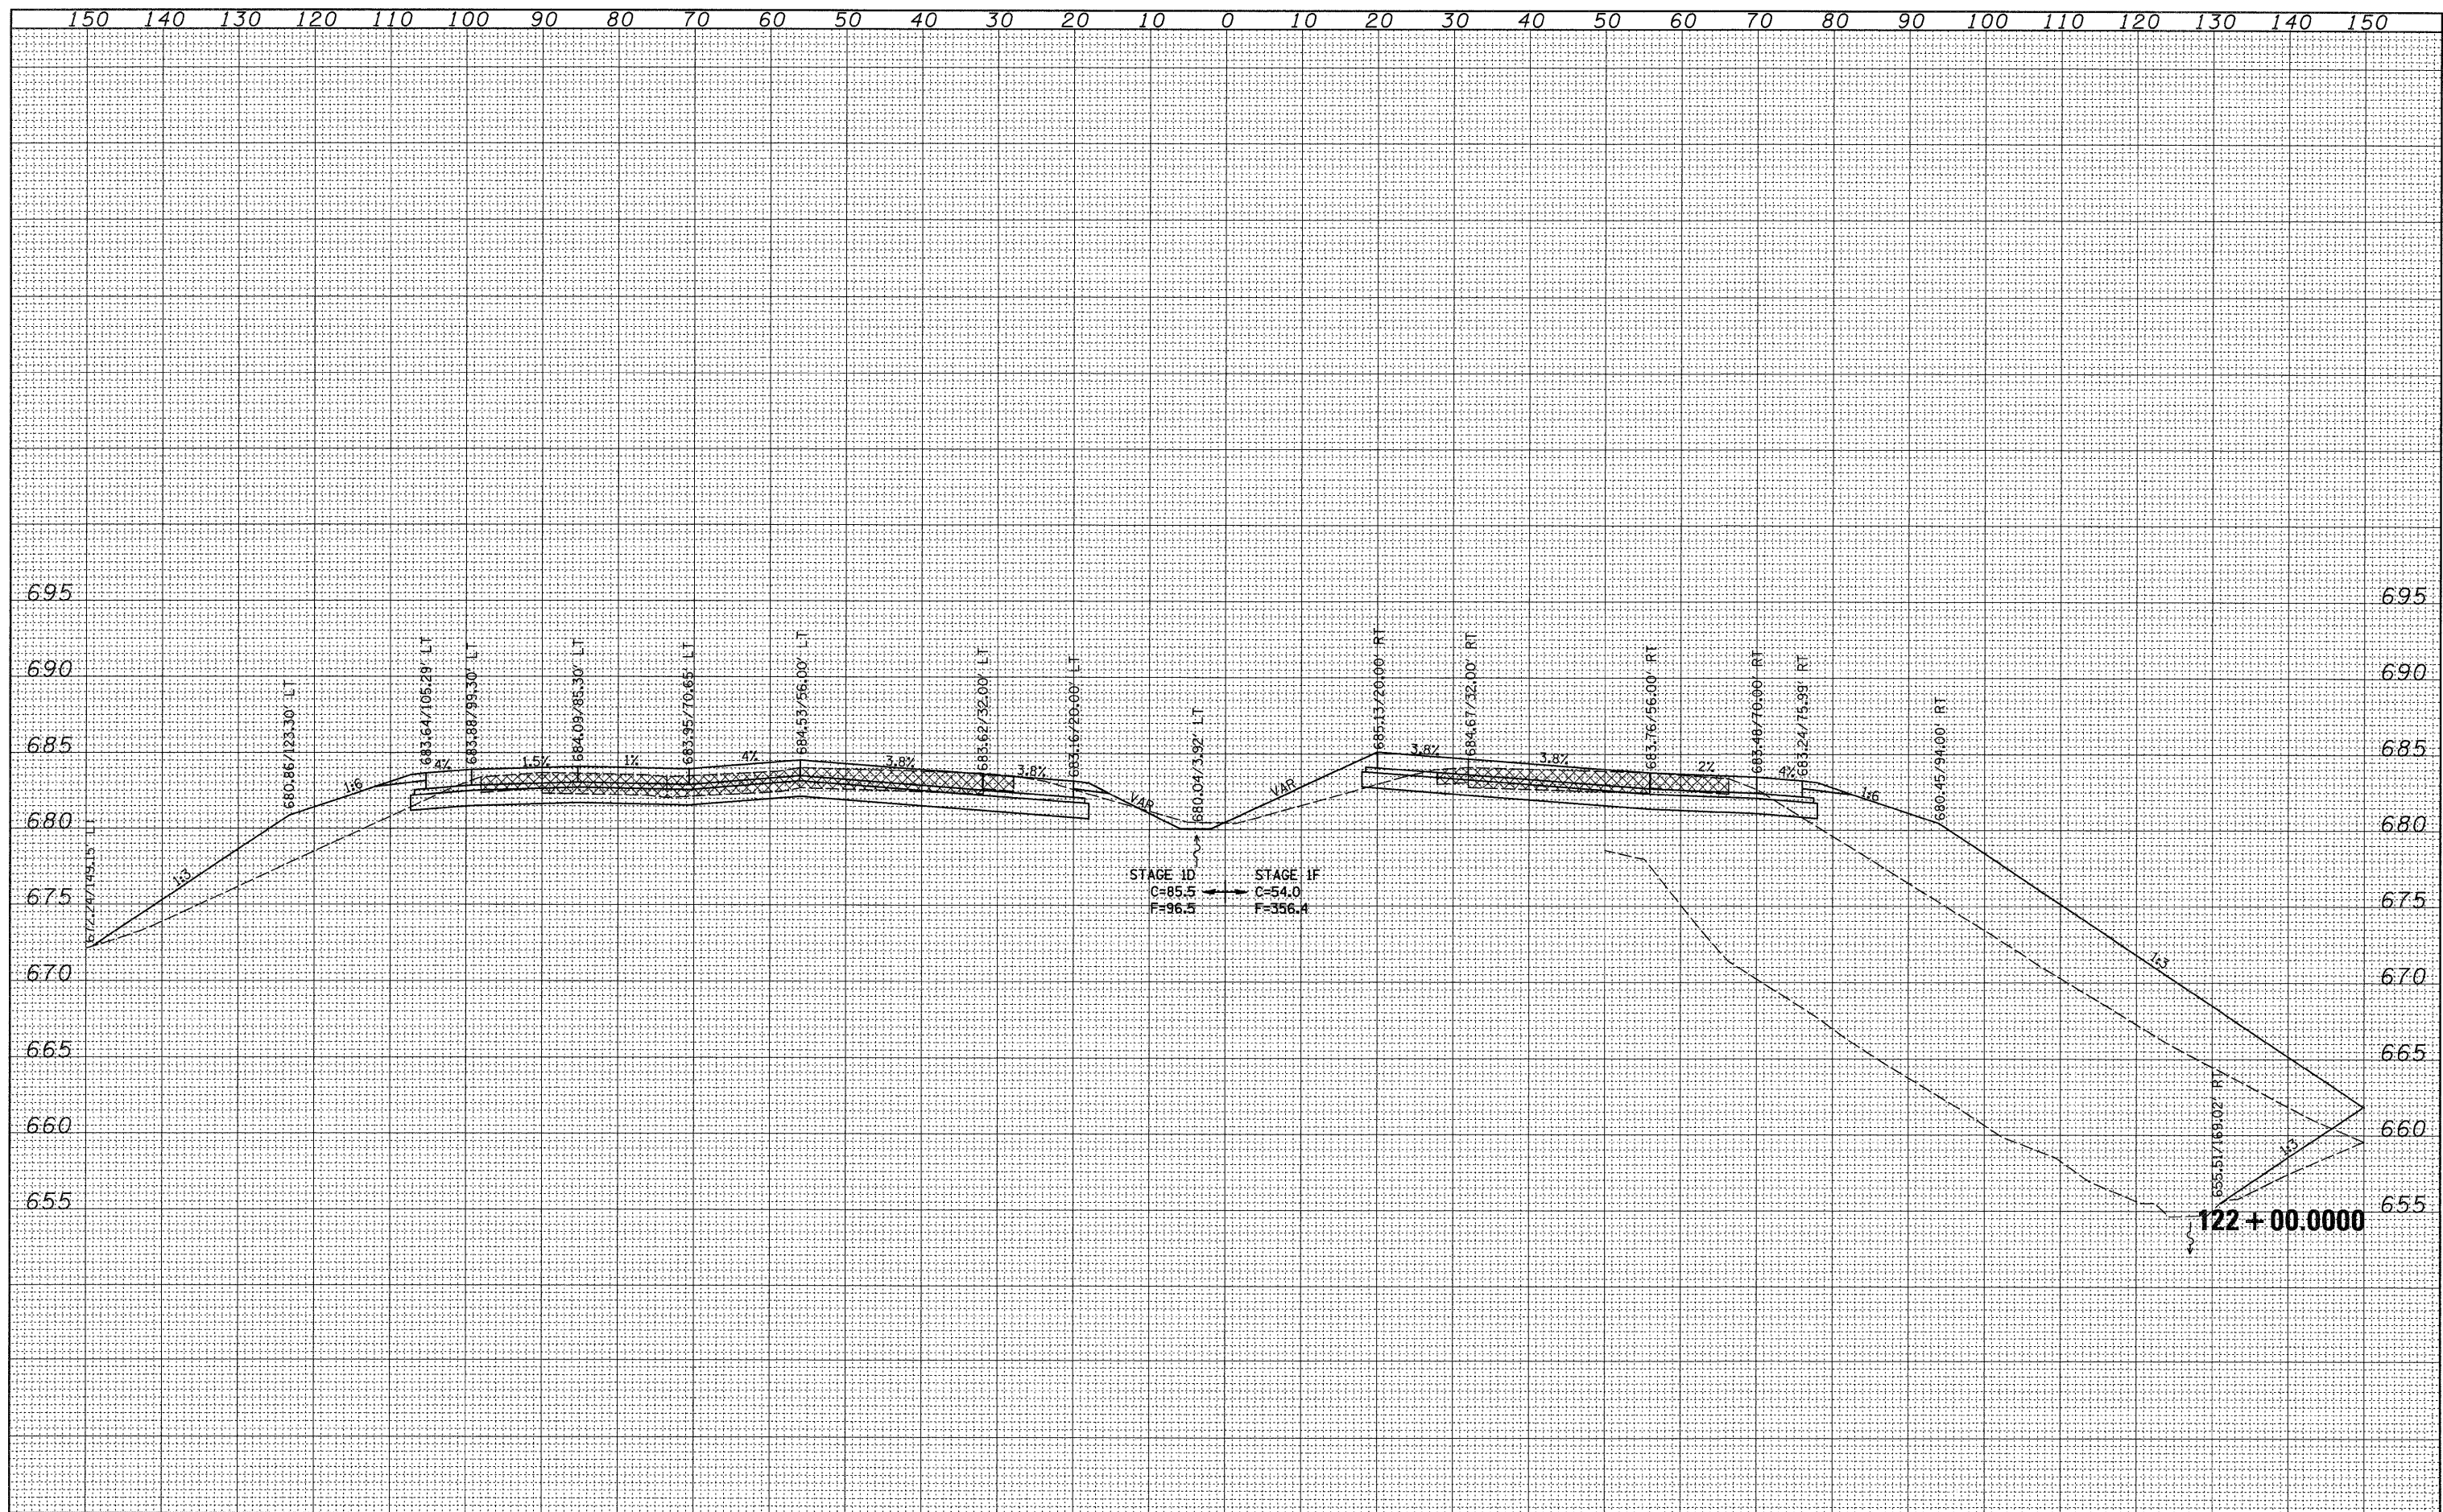

FILE NAME =	USER NAME = grantpm	DESIGNED -	REVISED -	<b>STATE OF ILLINOIS DEPARTMENT OF TRANSPORTATION</b>	<b>REVISED SHEET 2-23-09 I-80 CROSS-SECTIONS</b>	F.A.I. RTE.	SECTION	COUNTY	TOTAL SHEETS	SHEET NO.	
ca:\pwork\pwork\grantpm\dms34289\d08483xm2.dgn		DRAWN -	REVISED -			80	(81-1R-1)	ROCK ISLAND	292	259	
	PLOT SCALE = 10,0000 ' / IN.	CHECKED -	REVISED -			SCALE:		FED. ROAD DIST. NO.		ILLINOIS FED. AID PROJECT	
	PLOT DATE = Wed Feb 11 14:22:04 2009	DATE -	REVISED -			SHEET NO. OF SHEETS		STA. 122+00.0000 TO STA. 122+00.0000		CONTRACT NO. 64933	