


DATE	
BY	
SURVEYED	
PLOTTED	
NOTE BOOK	
AREAS CHECKED	
NO.	

DATE	
BY	
SURVEYED	
PLOTTED	
NOTE BOOK	
AREAS CHECKED	
NO.	

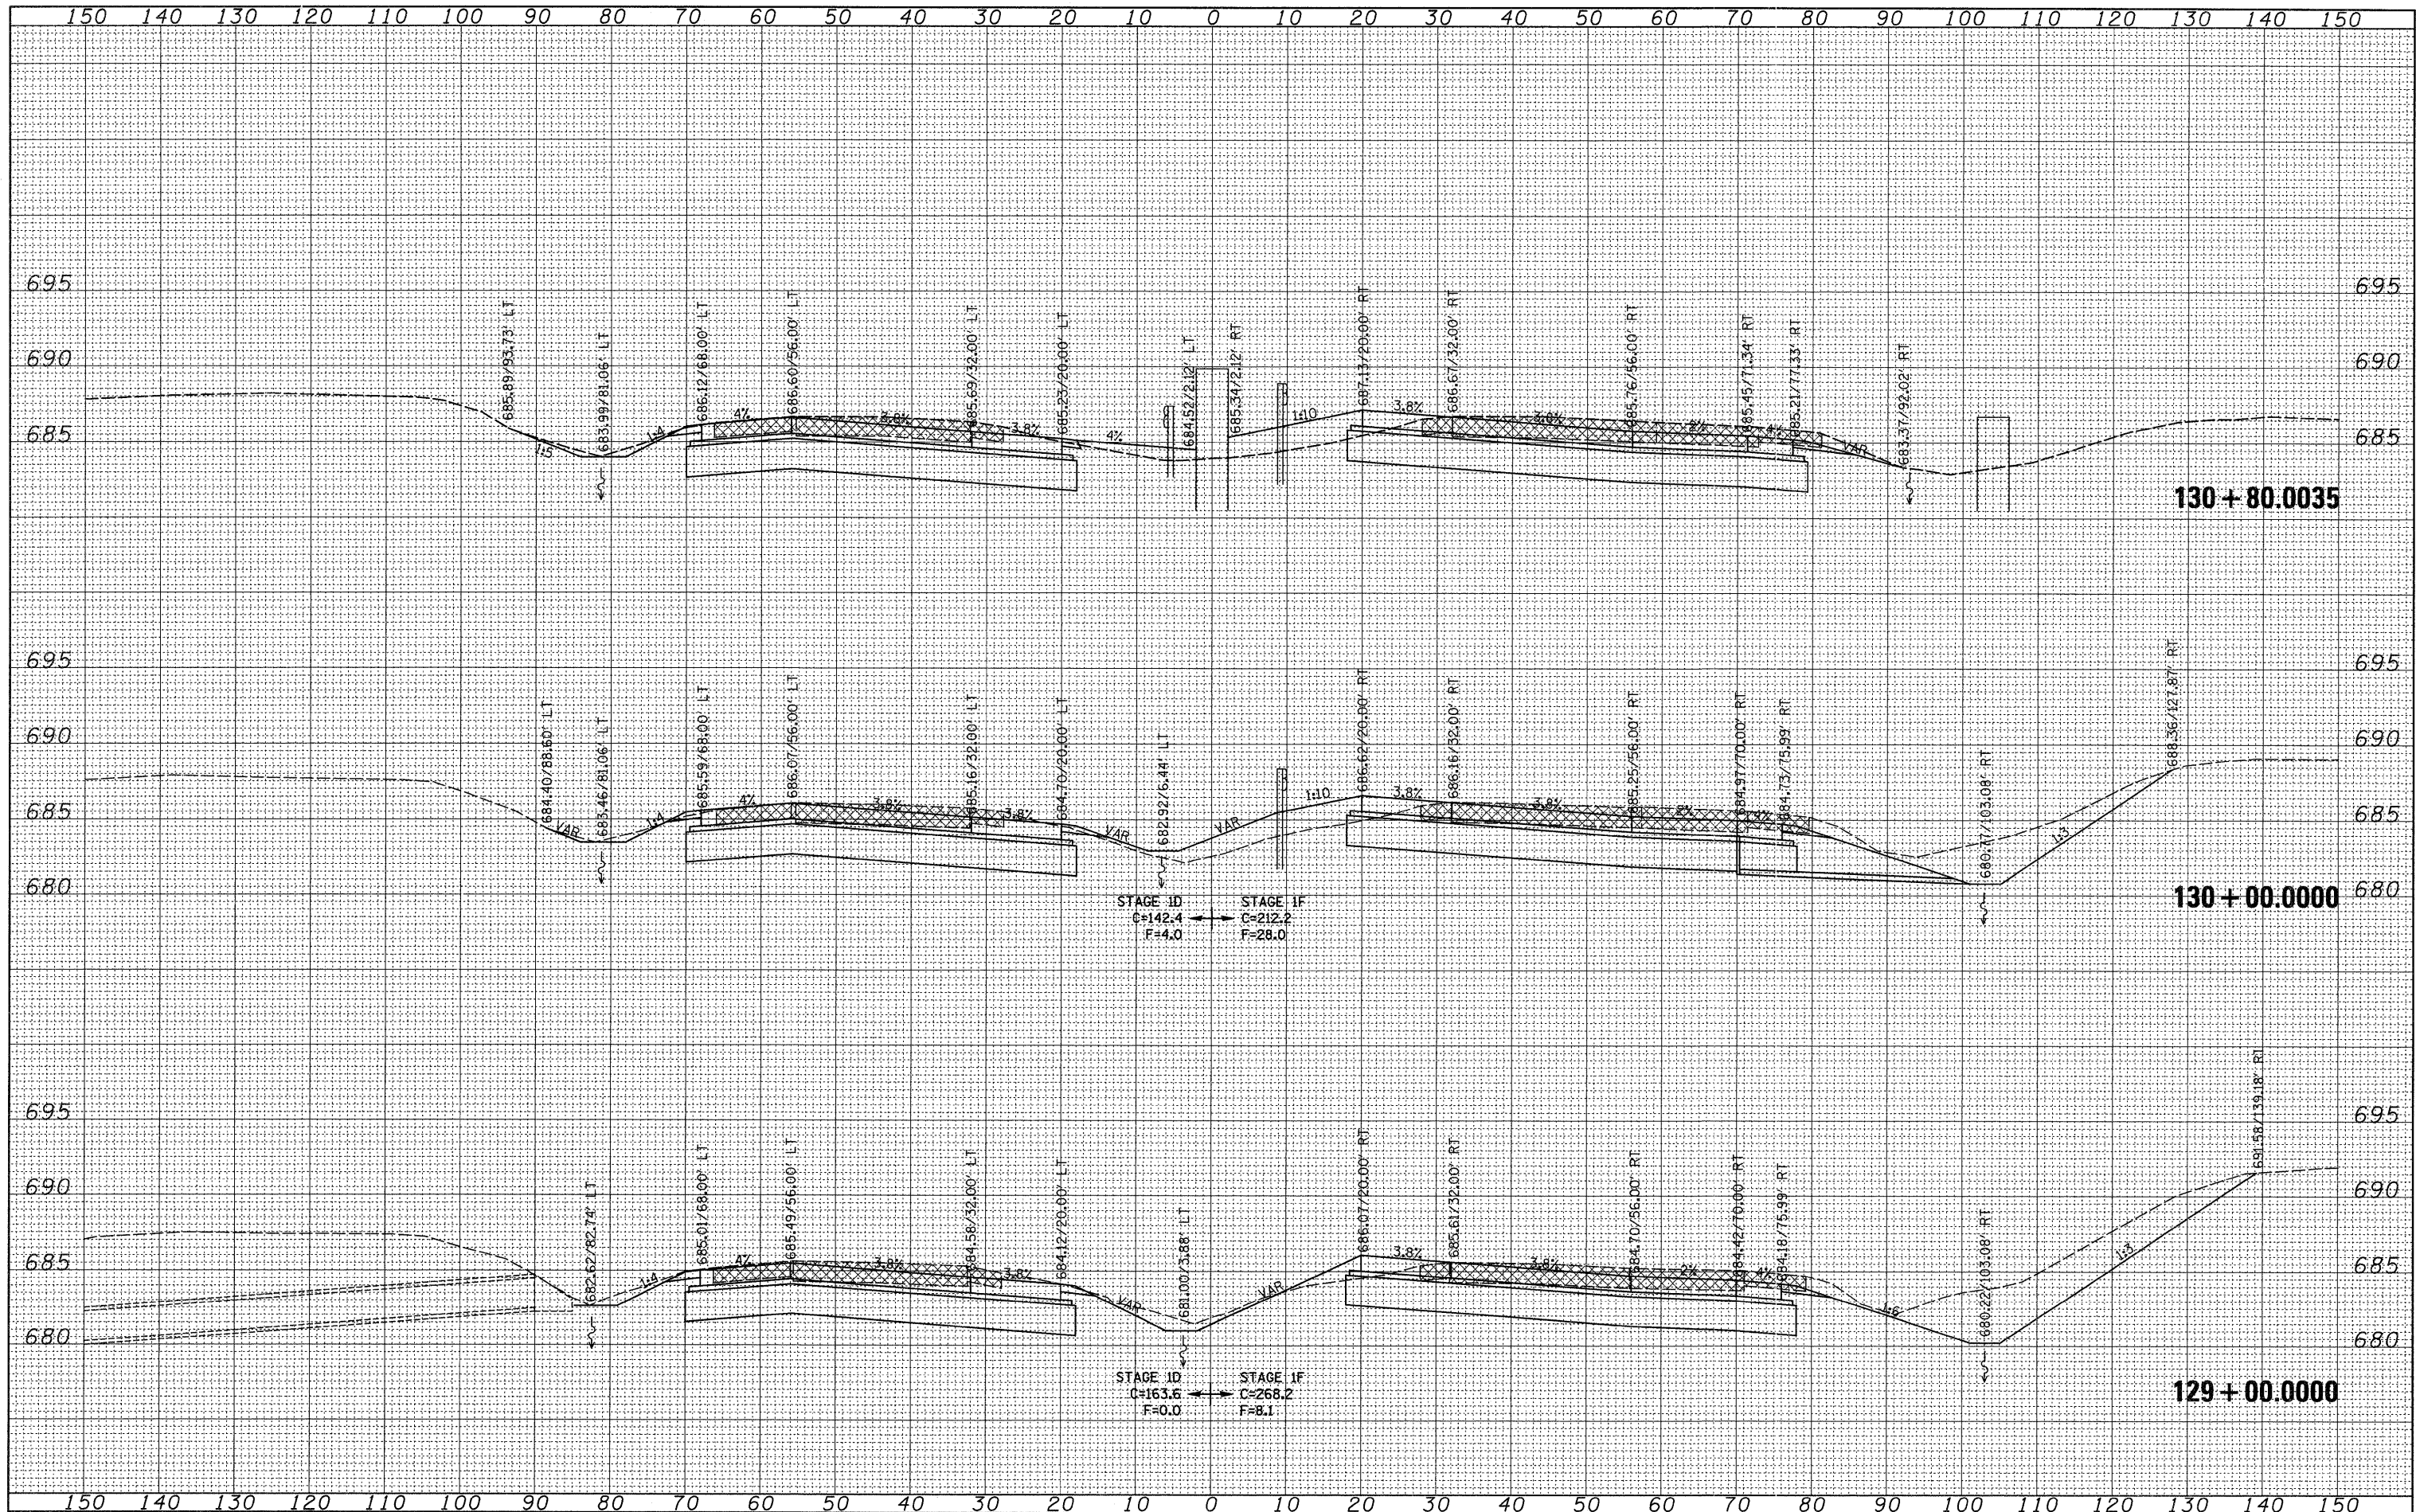

FILE NAME =
 cr:\pw_work\pwidot\grntpm\dms34289\d08403xm2.dgn

USER NAME = grntpm
 DESIGNED -
 DRAWN -
 CHECKED -
 DATE -

PLOT SCALE = 10.0000' / IN.
 PLOT DATE = Wed Feb 11 14:22:07 2009

REVISIONS
 REVISION NO. DATE DESCRIPTION

**STATE OF ILLINOIS
 DEPARTMENT OF TRANSPORTATION**

2 REVISED SHEET 2-23-09
I-80 CROSS-SECTIONS

SCALE: SHEET NO. OF SHEETS STA. 129+00.0000 TO STA. 130+80.0035

F.A.I. RTE.	SECTION	COUNTY	TOTAL SHEETS	SHEET NO.
80	(81-1)R-1	ROCK ISLAND	292	263
CONTRACT NO. 64933				
FED. ROAD DIST. NO. ILLINOIS FED. AID PROJECT				