


DATE	
BY	
SURVEYED	
PLOTTED	
TEMPLATE	
NOTE BOOK	
AREAS CHECKED	
NO.	

DATE	
BY	
SURVEYED	
PLOTTED	
TEMPLATE	
NOTE BOOK	
AREAS CHECKED	
NO.	

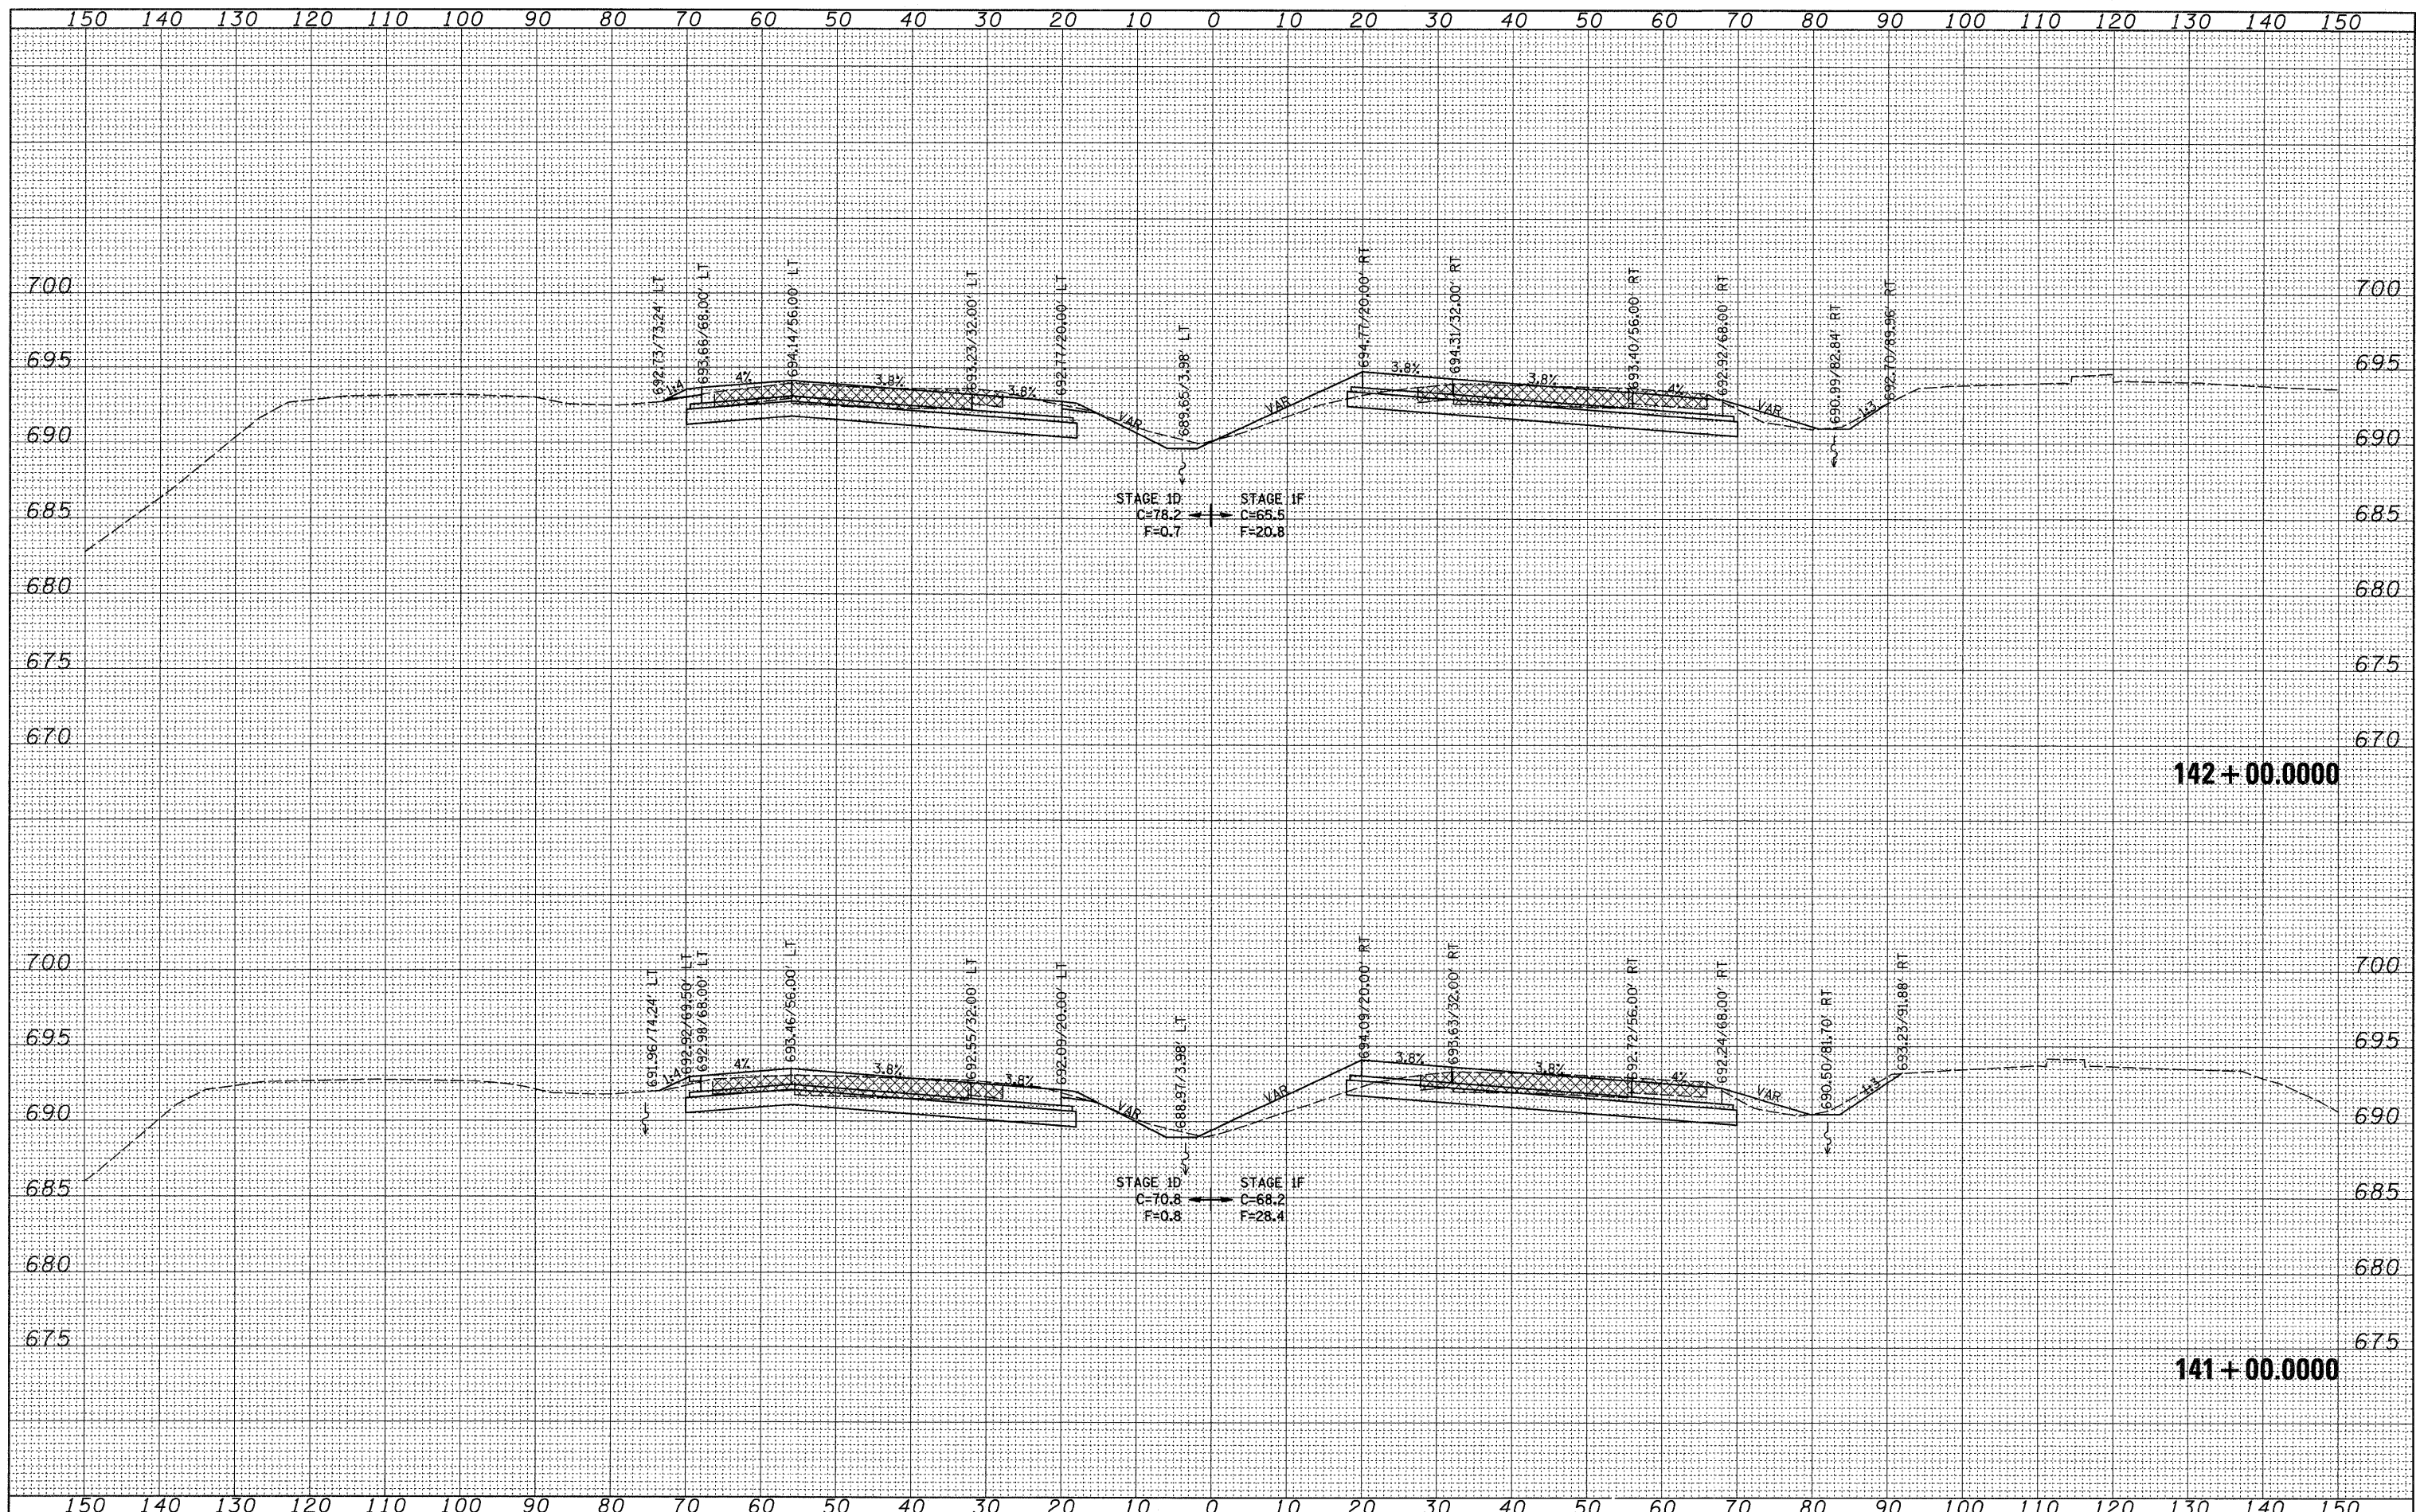

FILE NAME = c:\pwork\pwork\grantspm\dms34289\d08483xm2.dgn  
 USER NAME = grantspm  
 PLOT SCALE = 10.0000' / IN.  
 PLOT DATE = Wed Feb 11 14:22:10 2009

DESIGNED -  
 DRAWN -  
 CHECKED -  
 DATE -

REVISED -  
 REVISED -  
 REVISED -  
 REVISED -

**STATE OF ILLINOIS  
 DEPARTMENT OF TRANSPORTATION**

REVISID SHEET 2-23-09  
**I-80 CROSS-SECTIONS**  
 SCALE: SHEET NO. OF SHEETS STA. 141+00.0000 TO STA. 142+00.0000

F.A.I. RTE. 80	SECTION (81-1R-1)	COUNTY ROCK ISLAND	TOTAL SHEETS 292	SHEET NO. 269
FED. ROAD DIST. NO. [ILLINOIS] FED. AID PROJECT			CONTRACT NO. 64933	