


FINAL	SURVEYED	BY	DATE
SURVEY	PLOTTED		
NOTE BOOK	TEMPLATE		
NO.	AREAS CHECKED		

ORIGINAL	SURVEYED	BY	DATE
SURVEY	PLOTTED		
NOTE BOOK	TEMPLATE		
NO.	AREAS CHECKED		

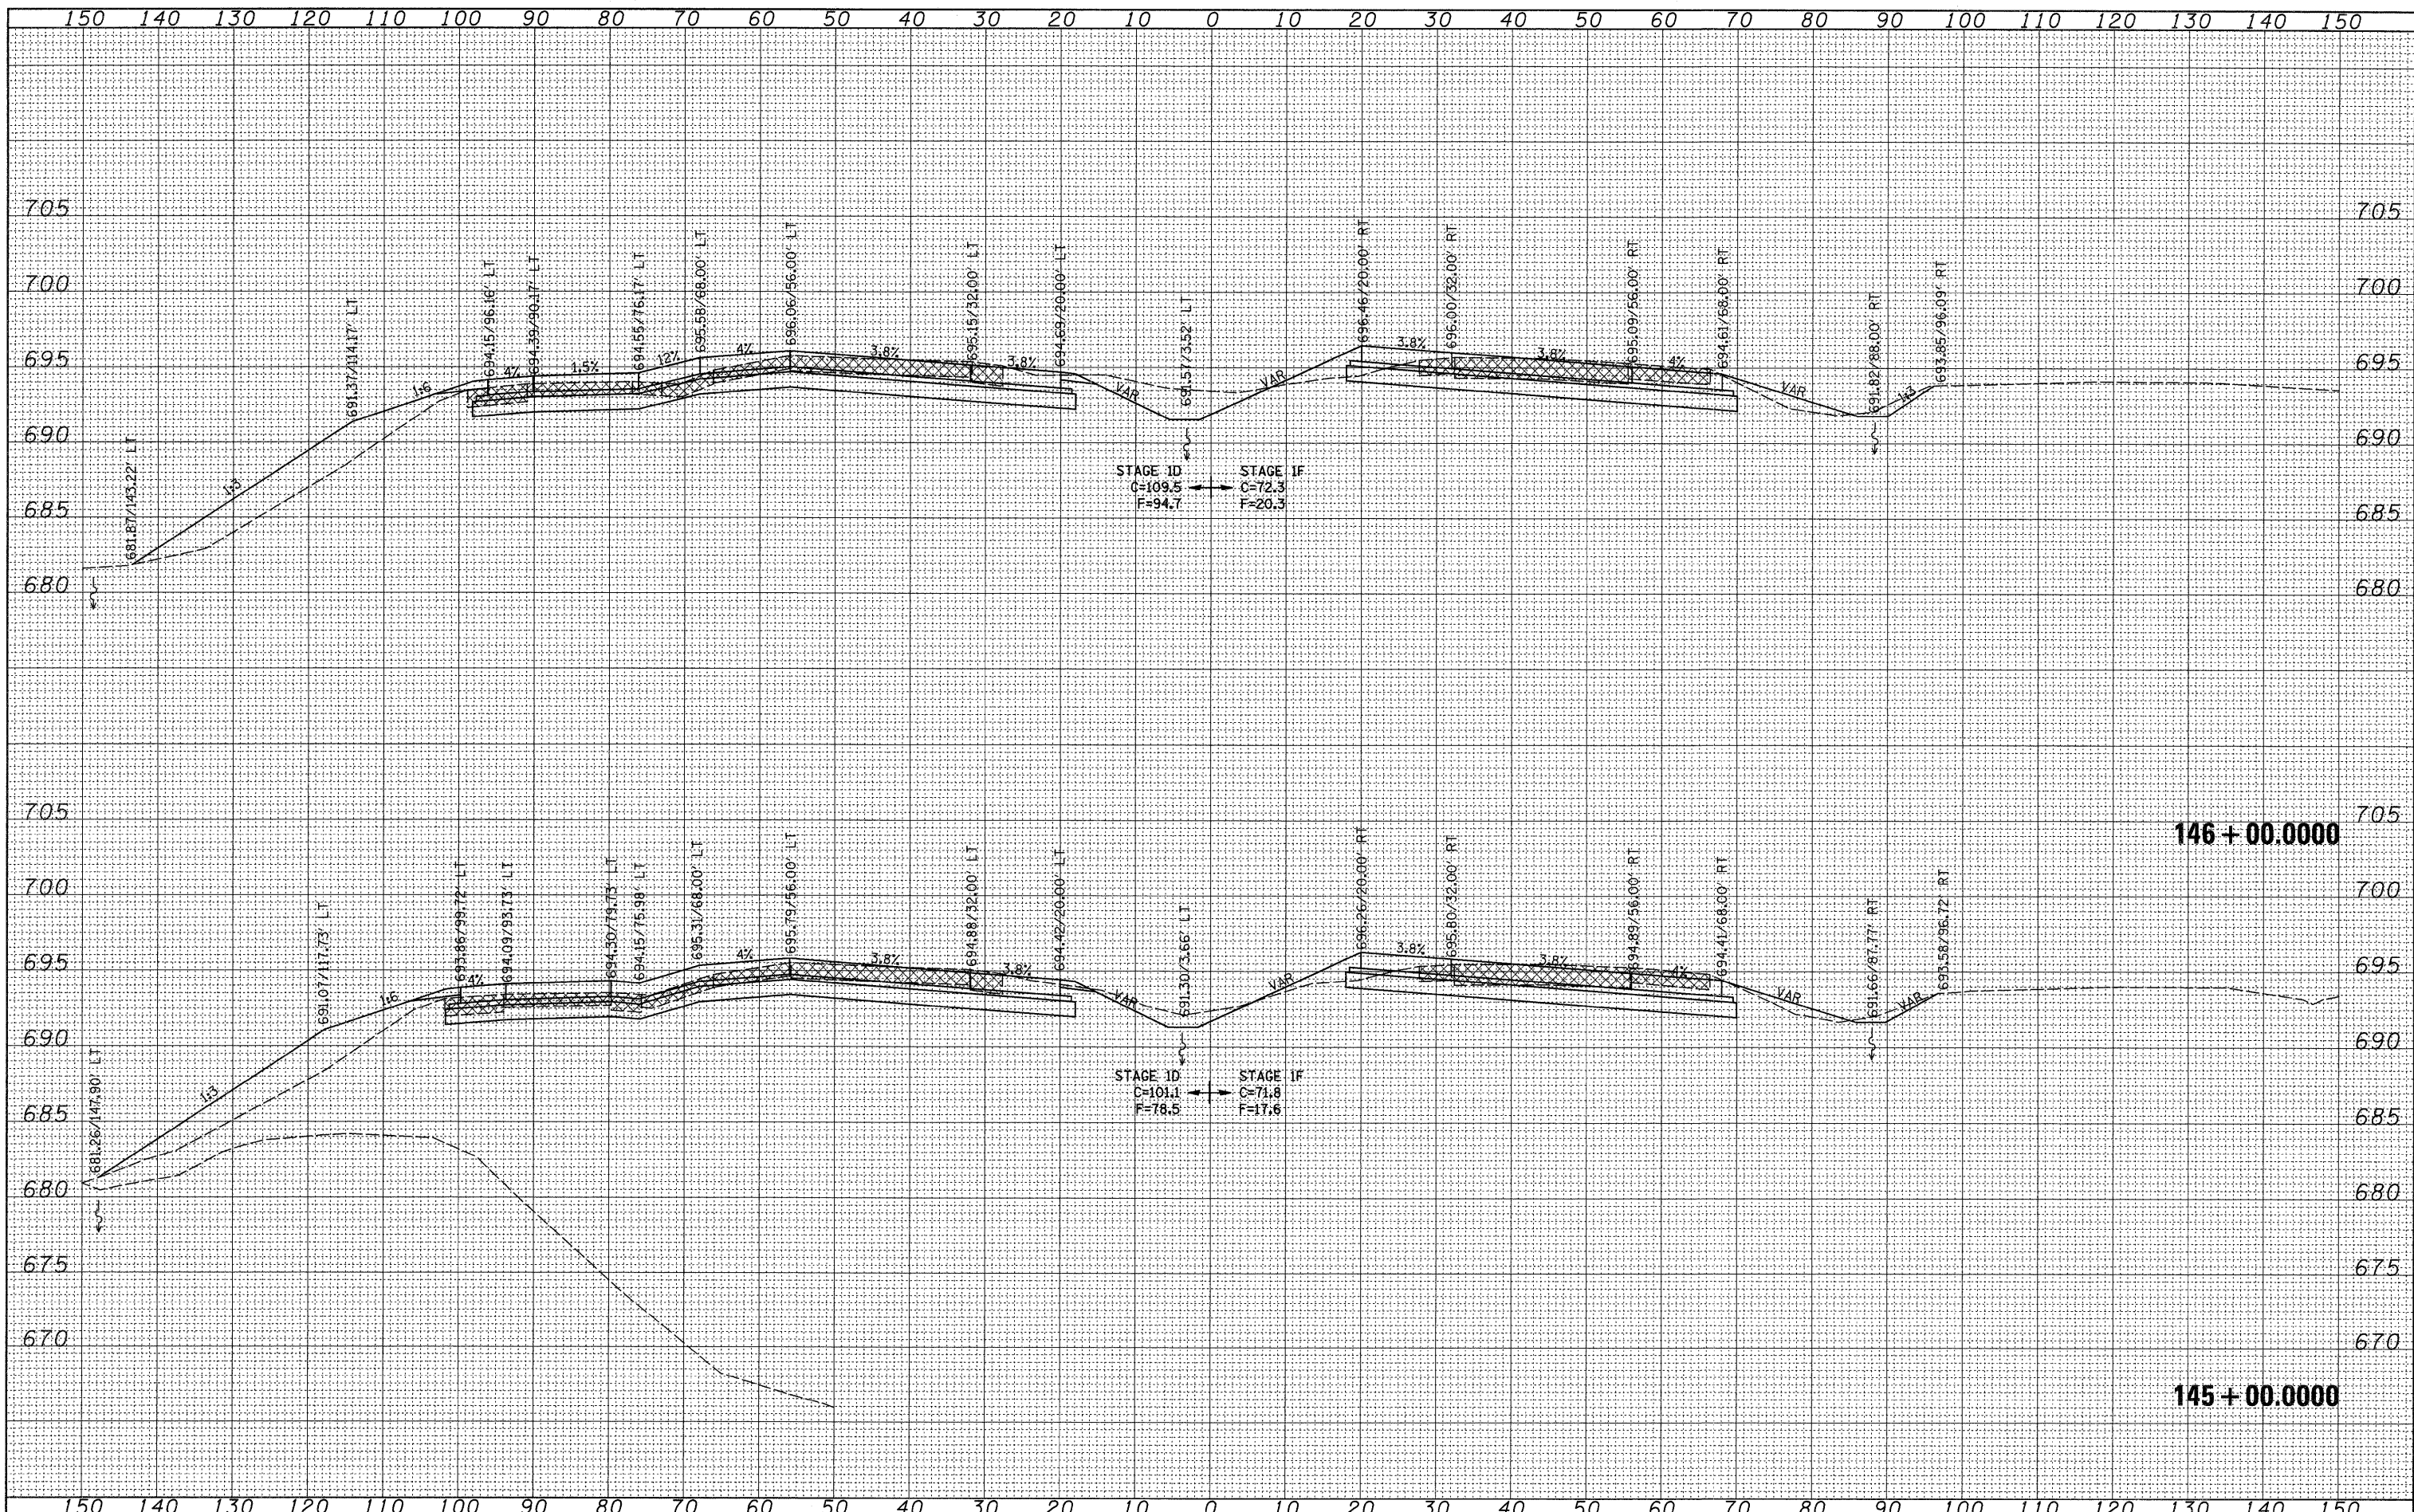

FILE NAME = c:\pwwork\pwwork\grantspm\dms34289\d08483x2.dgn
 USER NAME = grantspm
 PLOT SCALE = 10.0000' / IN.
 PLOT DATE = Wed Feb 11 14:22:11 2009

DESIGNED -
 DRAWN -
 CHECKED -
 DATE -

REVISED -
 REVISED -
 REVISED -
 REVISED -

**STATE OF ILLINOIS
 DEPARTMENT OF TRANSPORTATION**

REVISOR'S MARK: **2**
 REVISED SHEET 2-23-09
I-80 CROSS-SECTIONS
 SCALE: SHEET NO. OF SHEETS STA. 145+00.0000 TO STA. 145+00.0000

F.A.I. RTE. 80	SECTION (81-1JR-1)	COUNTY ROCK ISLAND	TOTAL SHEETS 292	SHEET NO. 271
CONTRACT NO. 64933			ILLINOIS FED. AID PROJECT	