


BY	DATE
SURVEYED	
PLOTTED	
TEMPLATE	
NOTE BOOK	
AREAS CHECKED	
NO.	

BY	DATE
SURVEYED	
PLOTTED	
TEMPLATE	
NOTE BOOK	
AREAS CHECKED	
NO.	

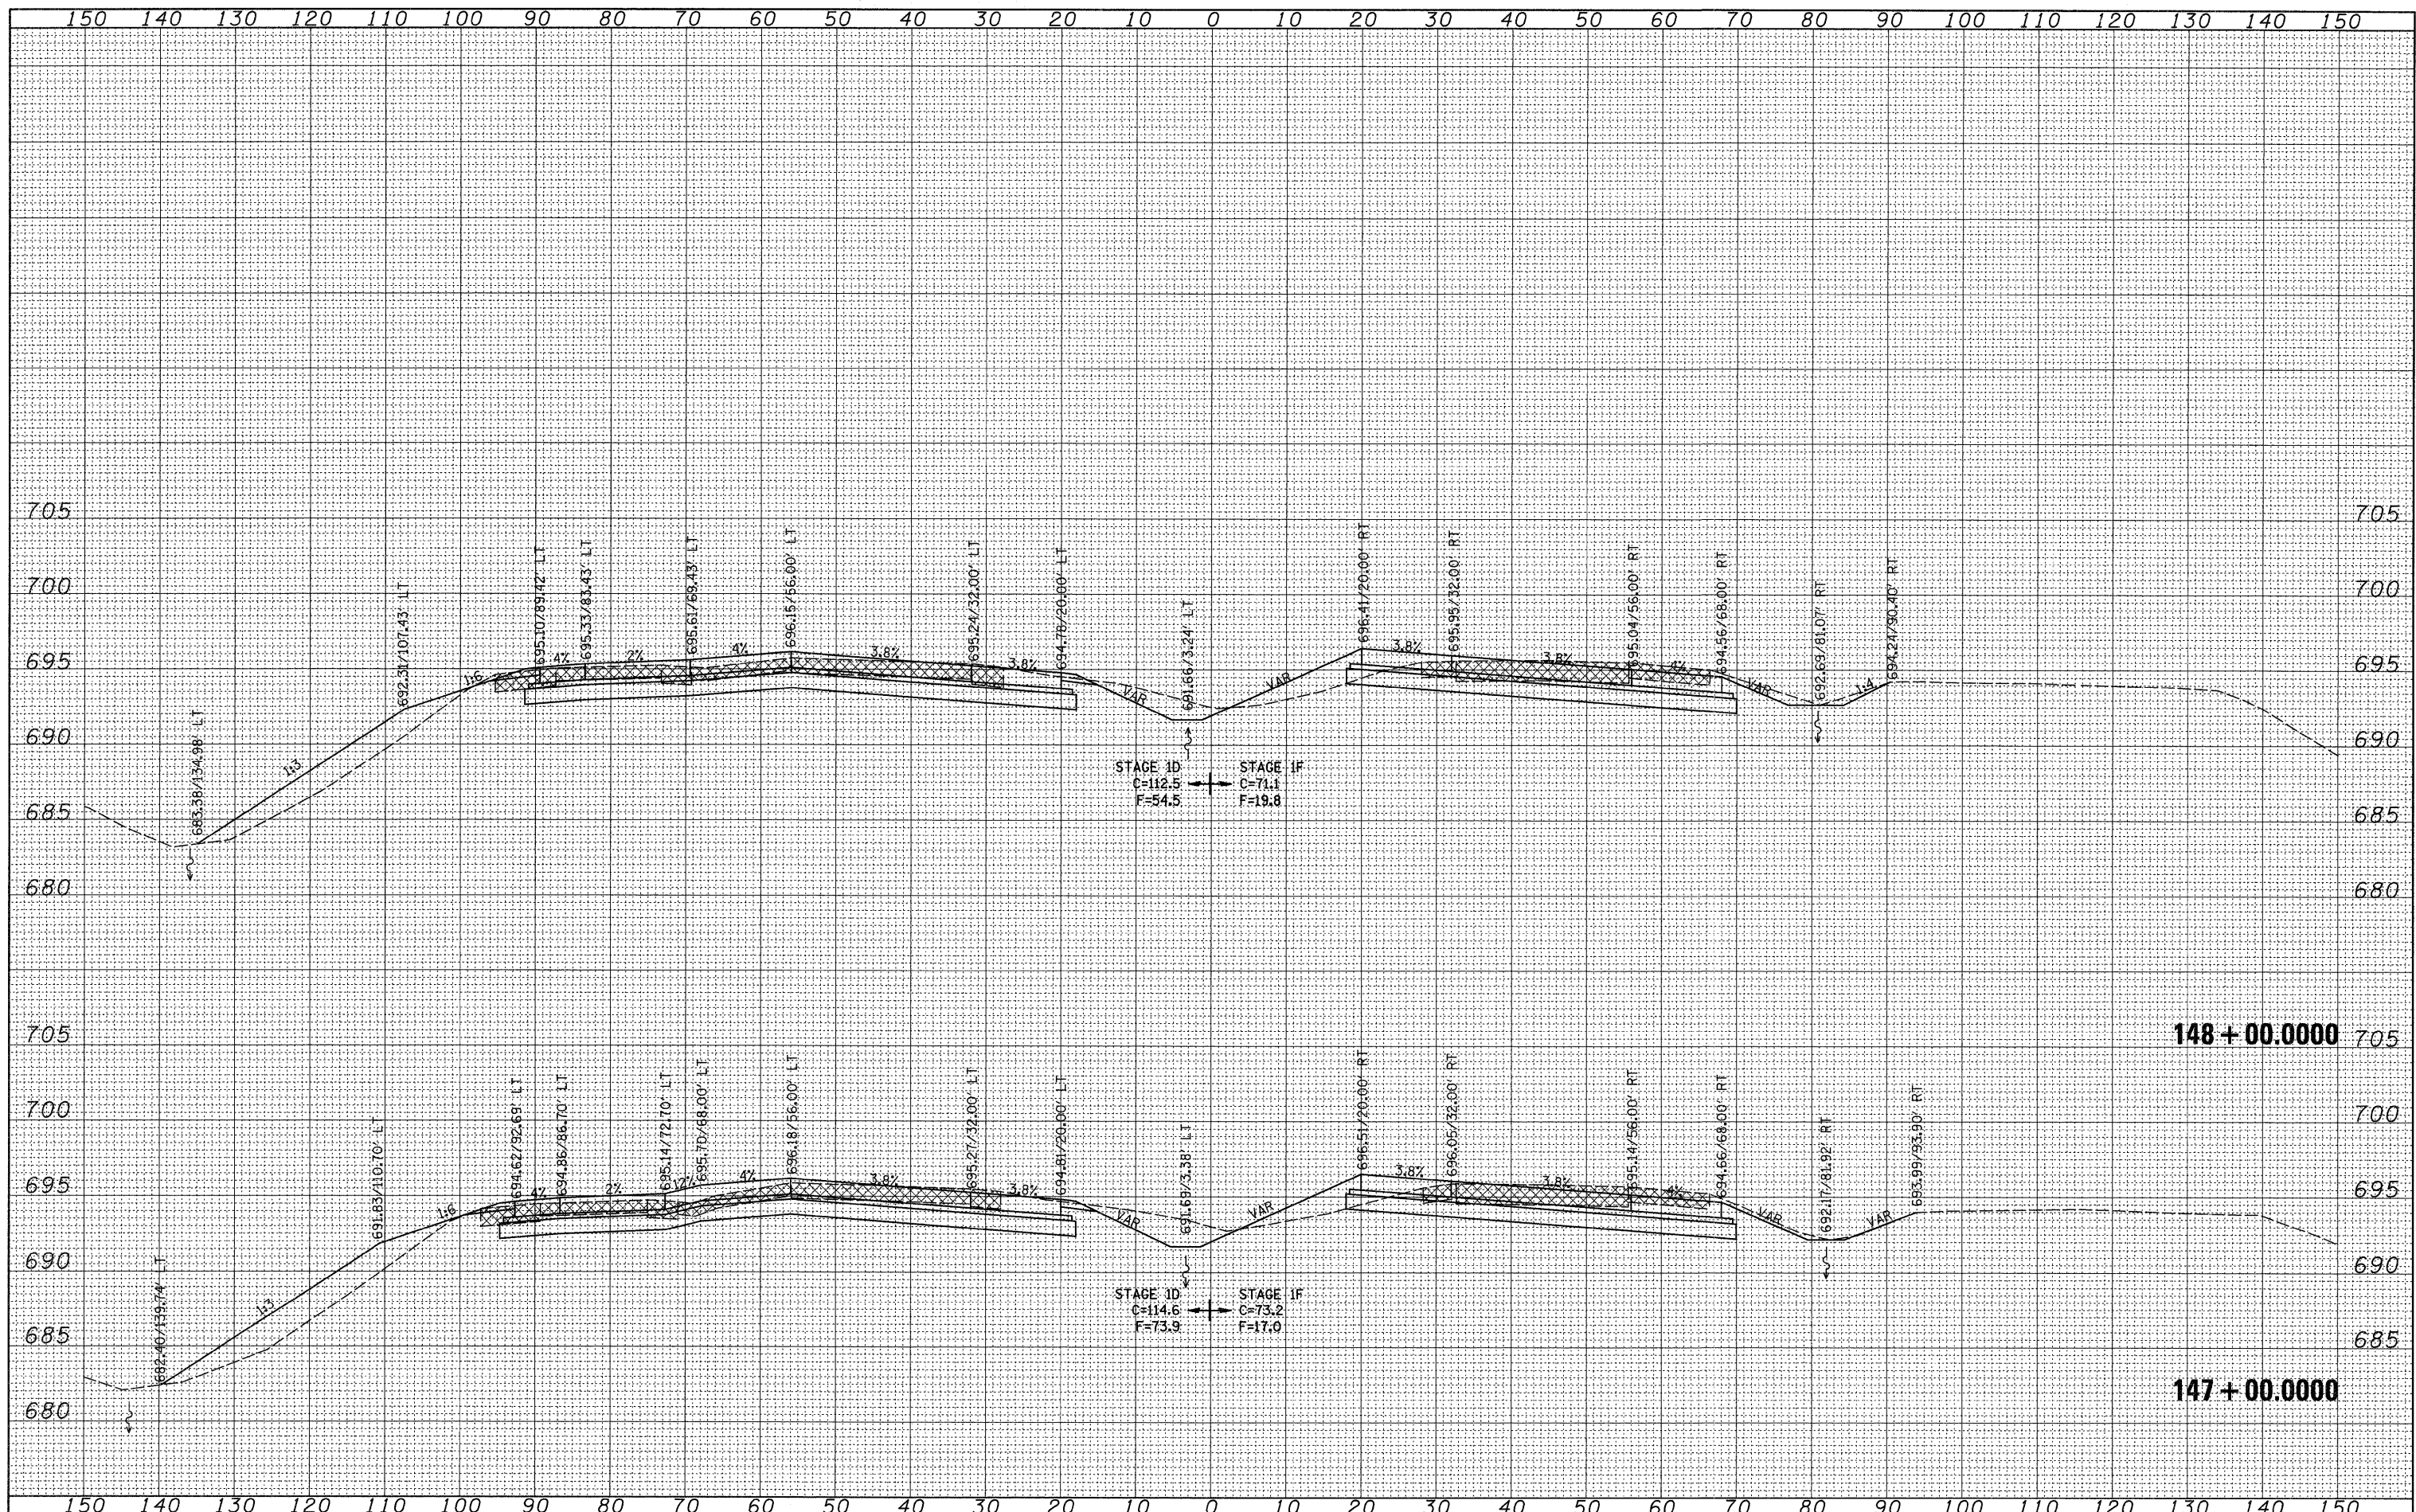

FILE NAME =
 c:\pwwork\pwwork\grantspm\dms34289\d08483xm2.dgn

USER NAME = grantspm
 DESIGNED -
 DRAWN -
 CHECKED -
 PLOT SCALE = 10.0000' / IN.
 PLOT DATE = Wed Feb 11 14:22:11 2009

REVISOR -
 REVISIONS -
 REVISIONS -
 REVISIONS -
 REVISIONS -

**STATE OF ILLINOIS
 DEPARTMENT OF TRANSPORTATION**

**REVISED SHEET 2-23-09
 I-80 CROSS-SECTIONS**

SCALE: SHEET NO. OF SHEETS STA. 147+00.0000 TO STA. 148+00.0000

F.A.I. RTE. 80	SECTION (81-DR-1)	COUNTY ROCK ISLAND	TOTAL SHEETS 292	SHEET NO. 272
CONTRACT NO. 64933				
FED. ROAD DIST. NO. [ILLINOIS] FED. AID PROJECT				