


FINAL SURVEY	SURVEYED	BY	DATE
NO.	PLOTTED		
	TEMPLATE		
	AREAS CHECKED		

ORIGINAL SURVEY	SURVEYED	BY	DATE
NO.	PLOTTED		
	TEMPLATE		
	AREAS CHECKED		

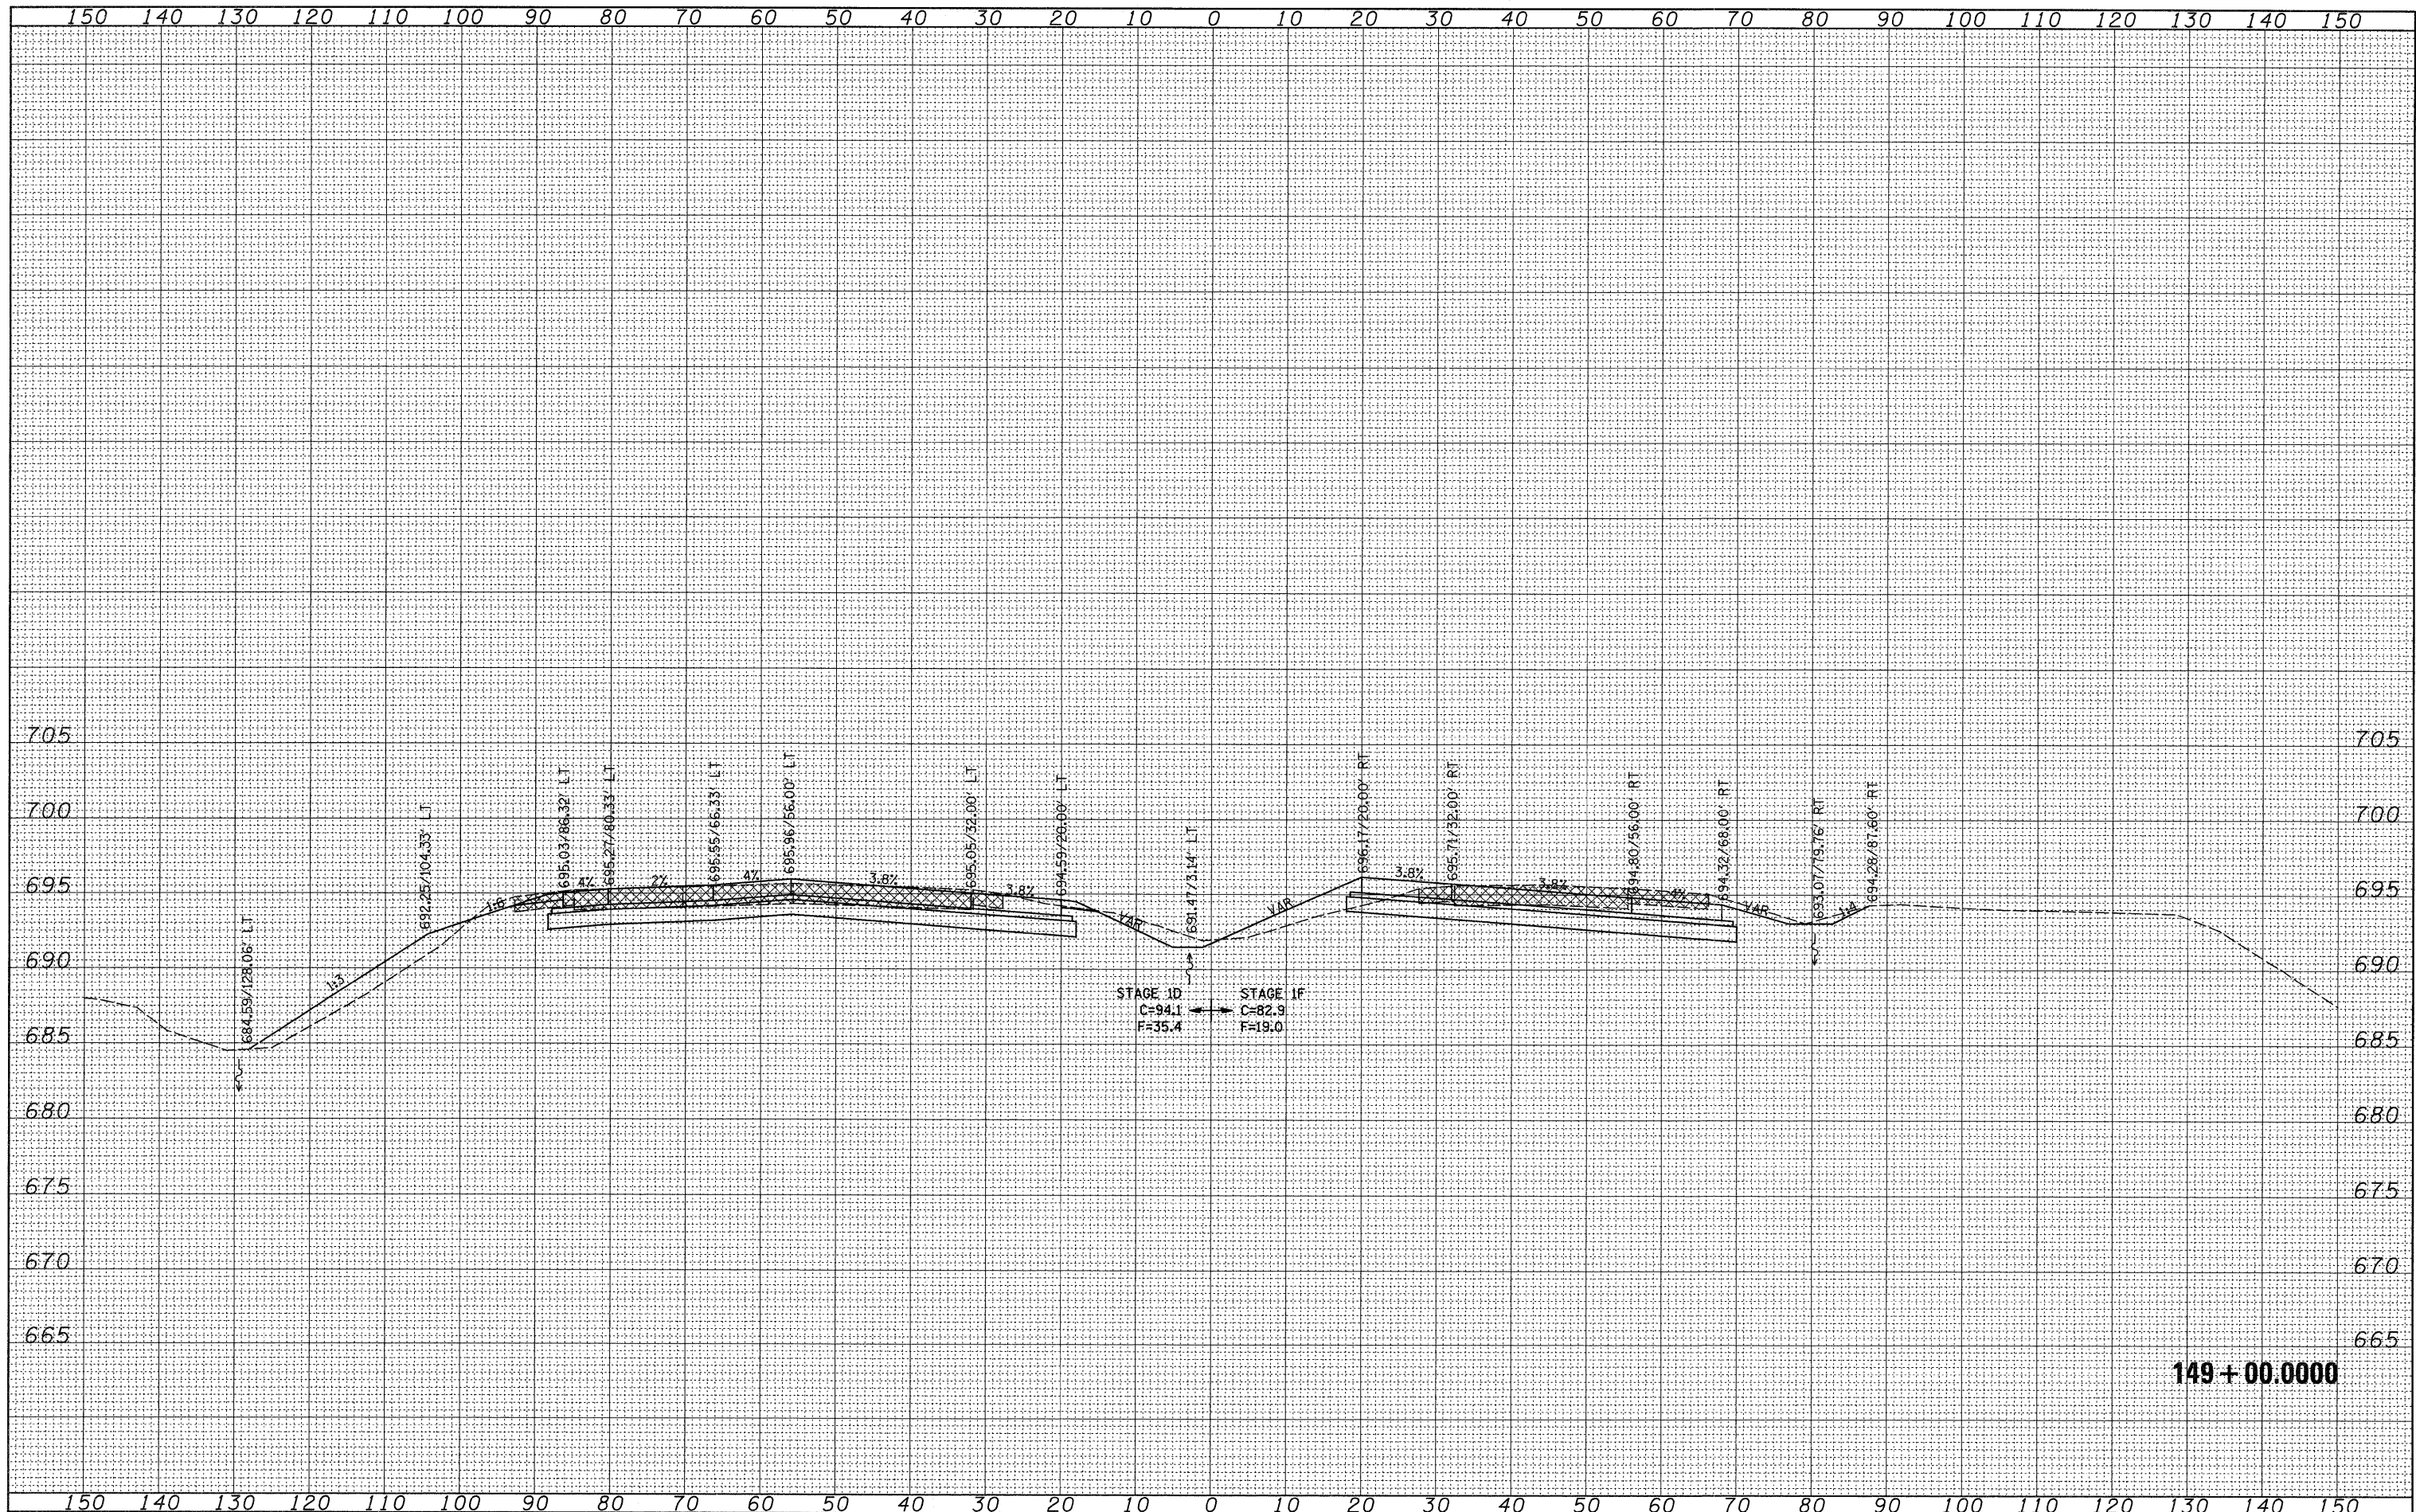

STAGE 1D
C=94.1
F=35.4

STAGE 1F
C=82.9
F=19.0

149+00.0000

FILE NAME =
c:\pwwork\pwwork\gr-antpm\dms34289\d08403xm2.dgn

USER NAME = grantpm
PLOT SCALE = 10.0000' / IN.
PLOT DATE = Wed Feb 11 14:22:12 2009

DESIGNED -
DRAWN -
CHECKED -
DATE -

REVISED -
REVISED -
REVISED -
REVISED -

STATE OF ILLINOIS
DEPARTMENT OF TRANSPORTATION

REVISOR: 2-23-09
SHEET NO. OF SHEETS
SCALE: STA. 149+00.0000 TO STA. 149+00.0000

F.A.I. RTE. 80	SECTION (81-1)R-1	COUNTY ROCK ISLAND	TOTAL SHEETS 292	SHEET NO. 273
FED. ROAD DIST. NO. ILLINOIS FED. AID PROJECT			CONTRACT NO. 64933	