


FINAL SURVEY	SURVEYED	BY	DATE
PLOTTED	PLOTTED		
NOTE BOOK	NOTE BOOK		
AREAS CHECKED	AREAS CHECKED		
NO.	NO.		

ORIGINAL SURVEY	SURVEYED	BY	DATE
PLOTTED	PLOTTED		
NOTE BOOK	NOTE BOOK		
AREAS CHECKED	AREAS CHECKED		
NO.	NO.		

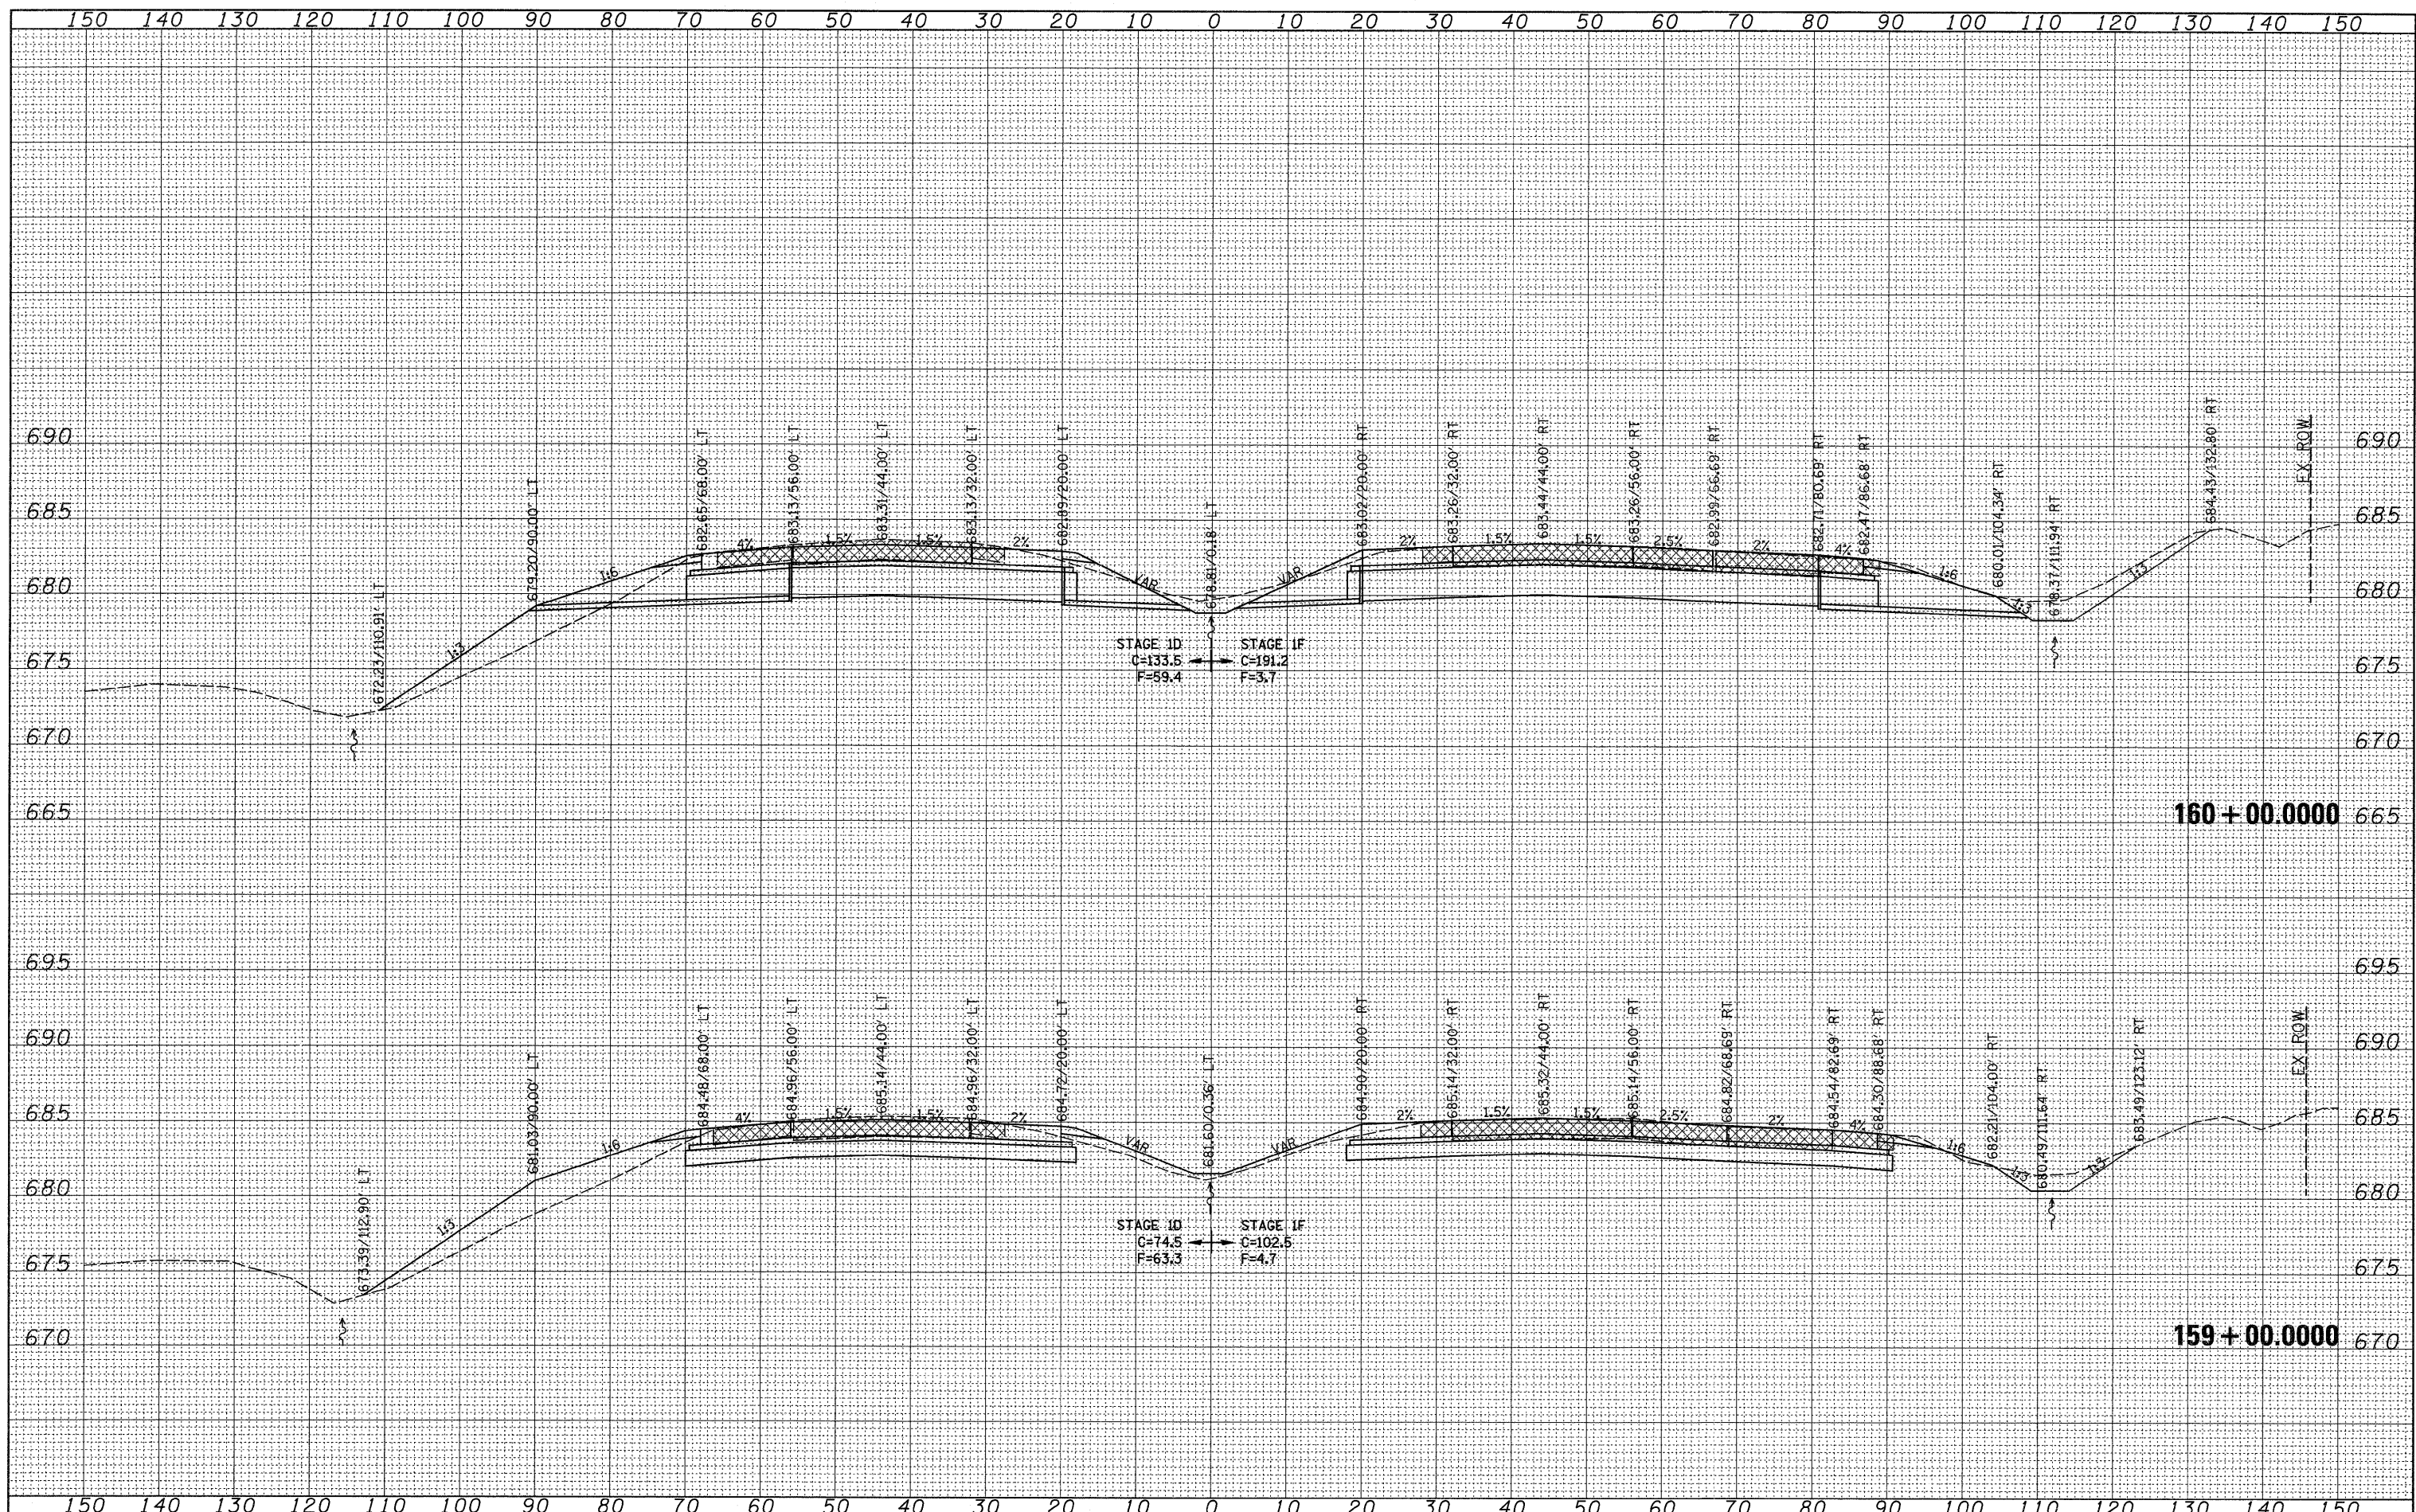

FILE NAME =
 c:\pwork\pwork\grantspm\dms34289\d08483xm2.dgn

USER NAME = grantspm
 PLOT SCALE = 10.0000' / IN.
 PLOT DATE = Wed Feb 11 14:22:15 2009

DESIGNED -	REVISED -
DRAWN -	REVISED -
CHECKED -	REVISED -
DATE -	REVISED -

**STATE OF ILLINOIS
 DEPARTMENT OF TRANSPORTATION**

2 REVISED SHEET 2-23-09
I-80 CROSS-SECTIONS
 SCALE: SHEET NO. OF SHEETS STA. 159+00.0000 TO STA. 160+00.0000

F.A.I. RTE. 80	SECTION (B1-1JR-1)	COUNTY ROCK ISLAND	TOTAL SHEETS 292	SHEET NO. 279
CONTRACT NO. 64933			ILLINOIS FED. AID PROJECT	