



DATE	
BY	
FINISHED SURVEYED	
SHEET PLOTTED	
NOTE BOOK TEMPLATE	
NO. AS CHECKED	

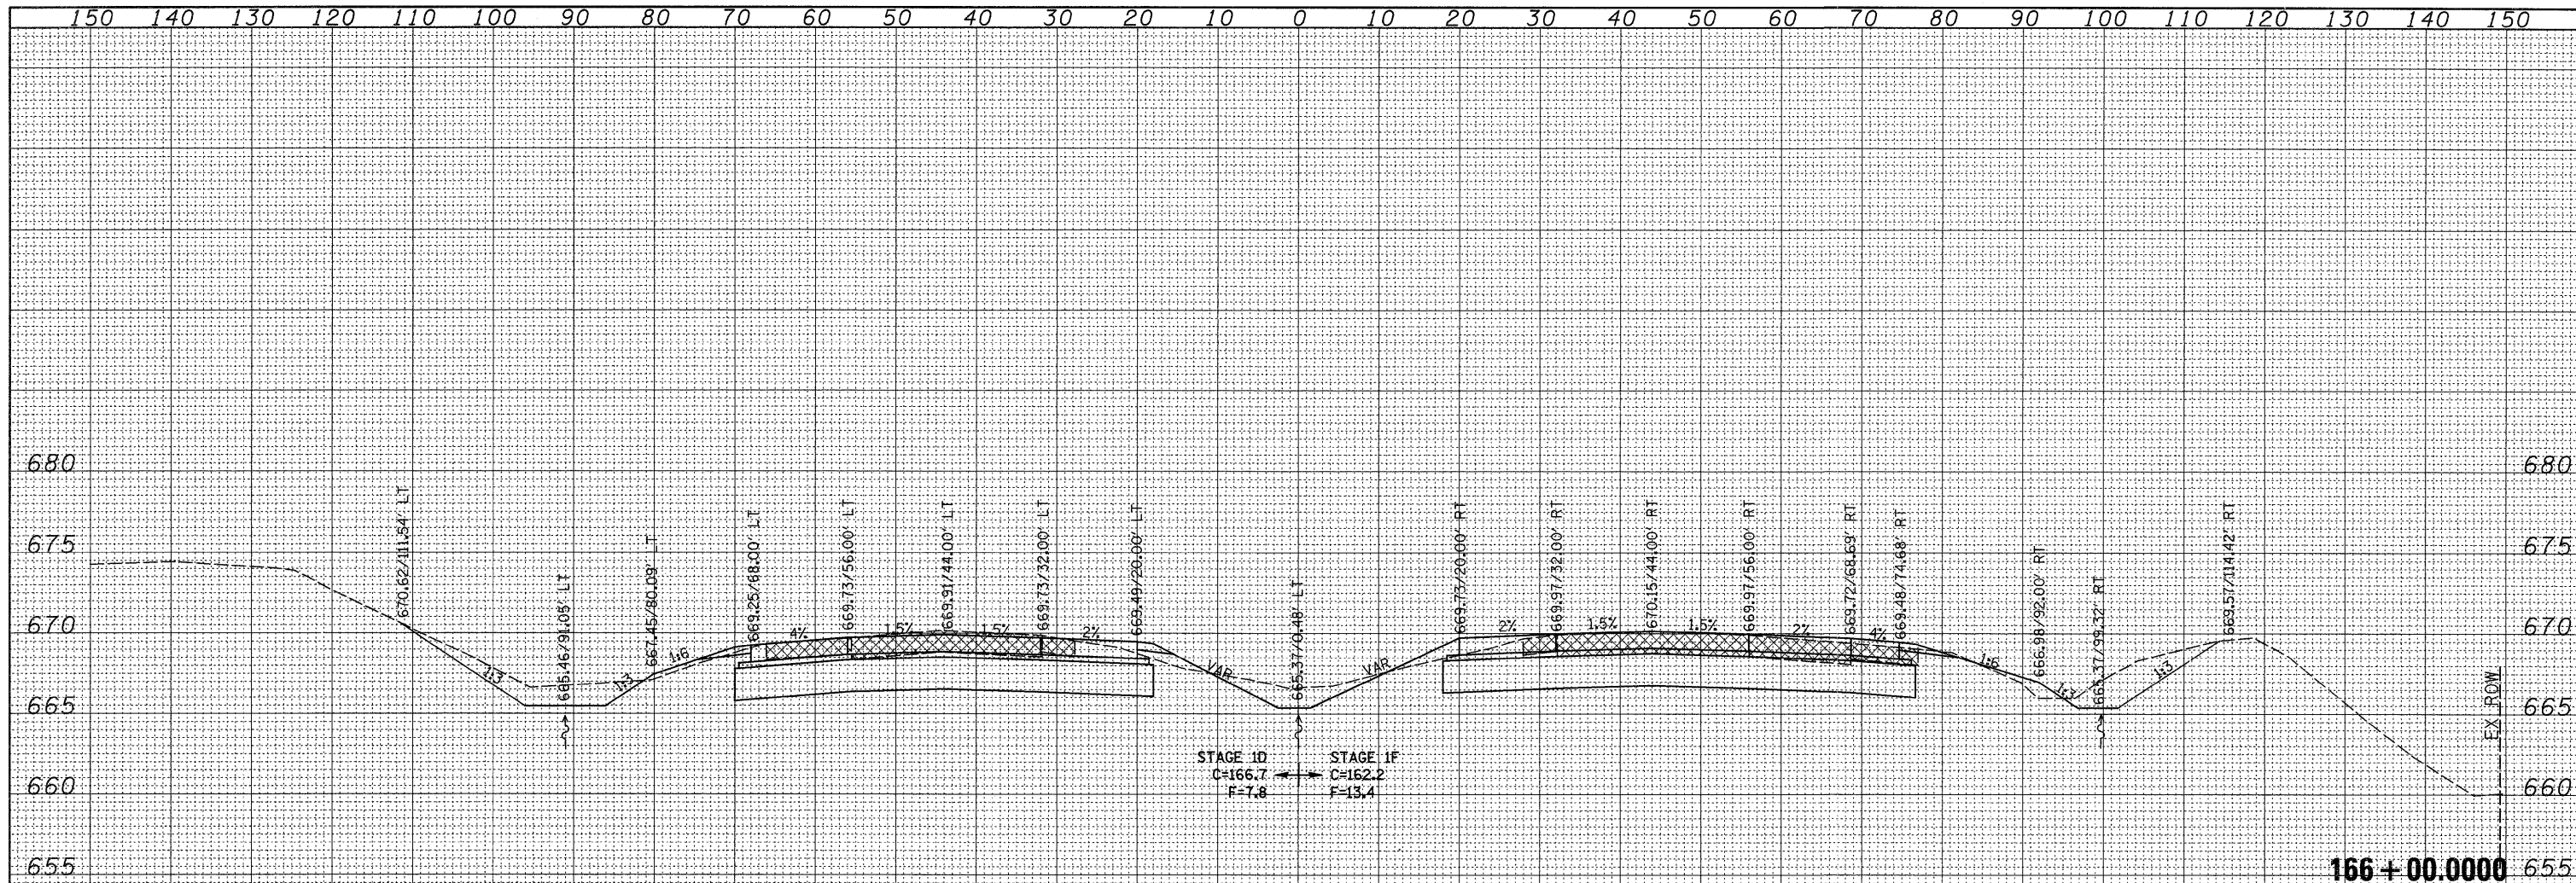

DATE	
BY	
ORIGINAL SURVEYED	
SHEET PLOTTED	
NOTE BOOK TEMPLATE	
NO. AS CHECKED	

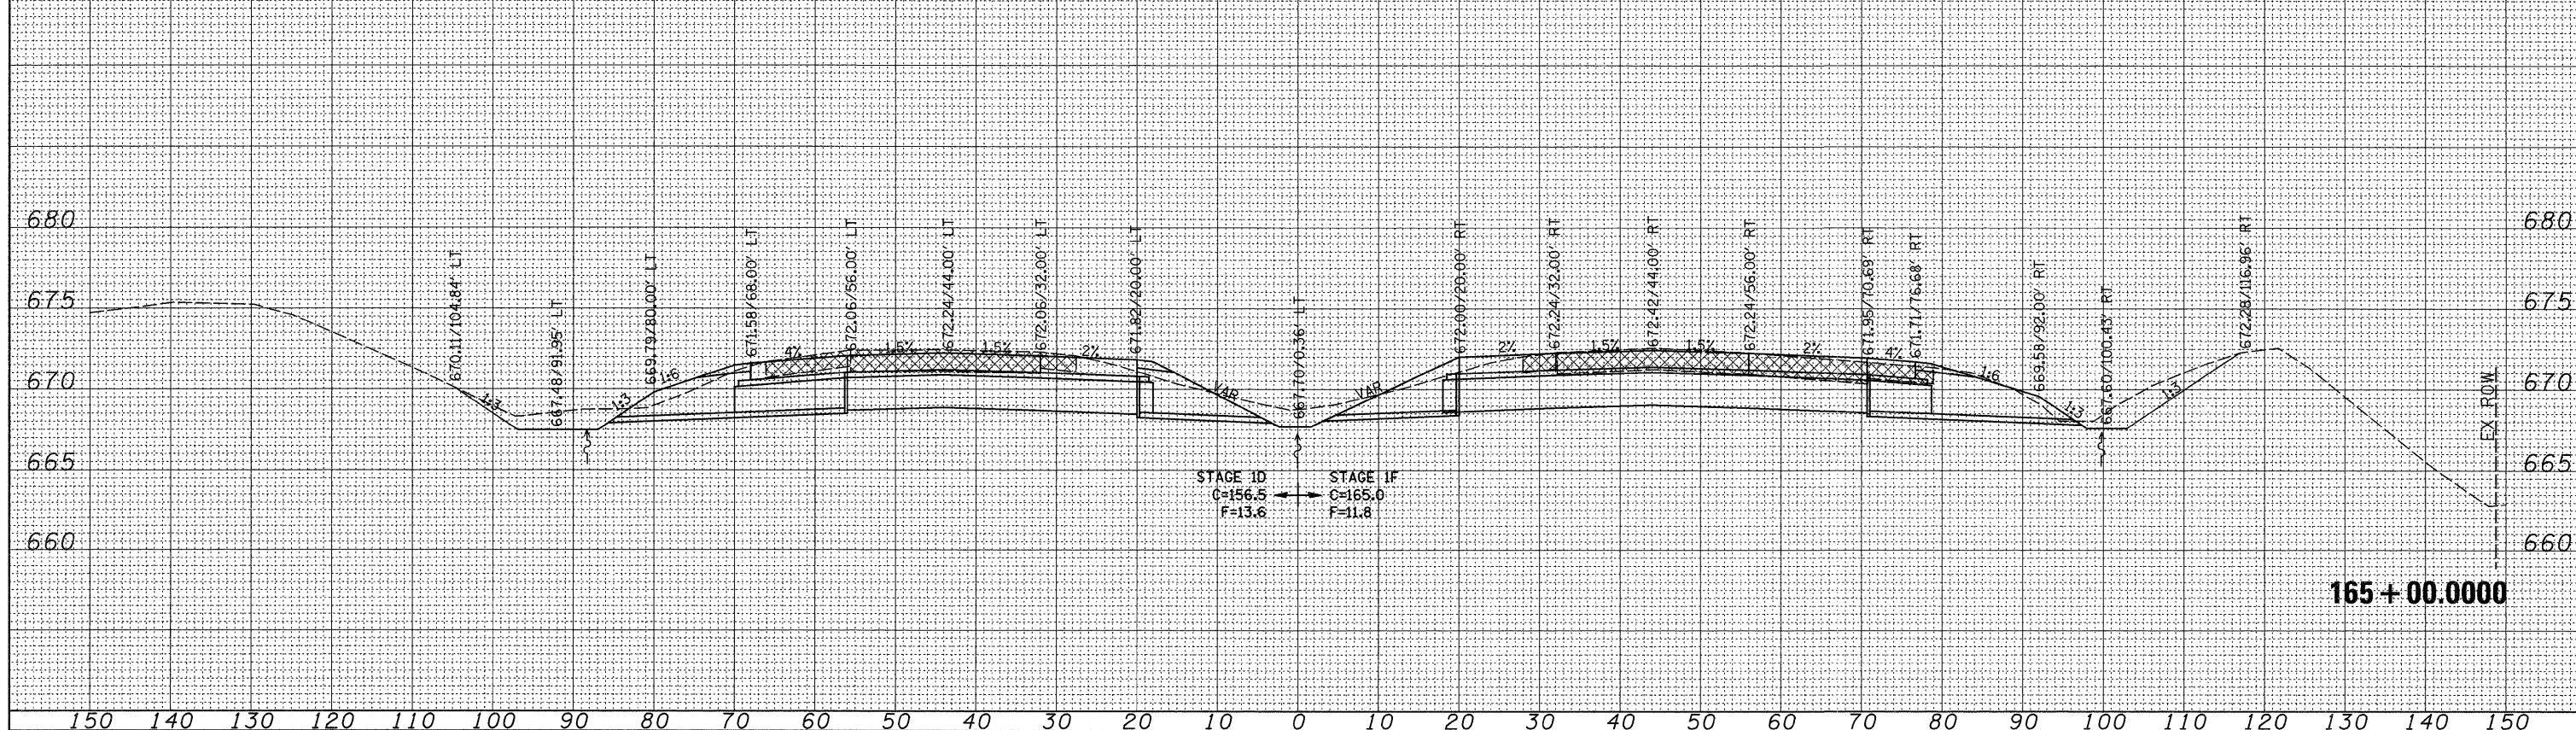

FILE NAME =  
 ct:\pwork\p\sidot\grantpm\dms34289\d08483xm2.dgn

USER NAME = grantpm  
 DESIGNED -  
 DRAWN -  
 CHECKED -  
 DATE = Wed Feb 11 14:22:16 2009

REVIS -  
 REVIS -  
 REVIS -  
 REVIS -

DESIGNED -  
 DRAWN -  
 CHECKED -  
 DATE

STATE OF ILLINOIS  
 DEPARTMENT OF TRANSPORTATION

REVISED SHEET 2-23-09  
 I-80 CROSS-SECTIONS  
 SCALE: SHEET NO. OF SHEETS STA. 165+00.0000 TO STA. 166+00.0000

F.A.I. RTE.	SECTION	COUNTY	TOTAL SHEETS	SHEET NO.
80	(B1-DJR-1)	ROCK ISLAND	292	282
CONTRACT NO. 64933				
FED. ROAD DIST. NO. ILLINOIS FED. AID PROJECT				