


DATE	
BY	
NO.	
AREAS CHECKED	
PLATE	
TEMPERATURE	
NOTE BOOK	
SURVEYED	
PLOTTED	
FINAL SURVEY	

DATE	
BY	
NO.	
AREAS CHECKED	
PLATE	
TEMPERATURE	
NOTE BOOK	
SURVEYED	
PLOTTED	
ORIGINAL SURVEY	

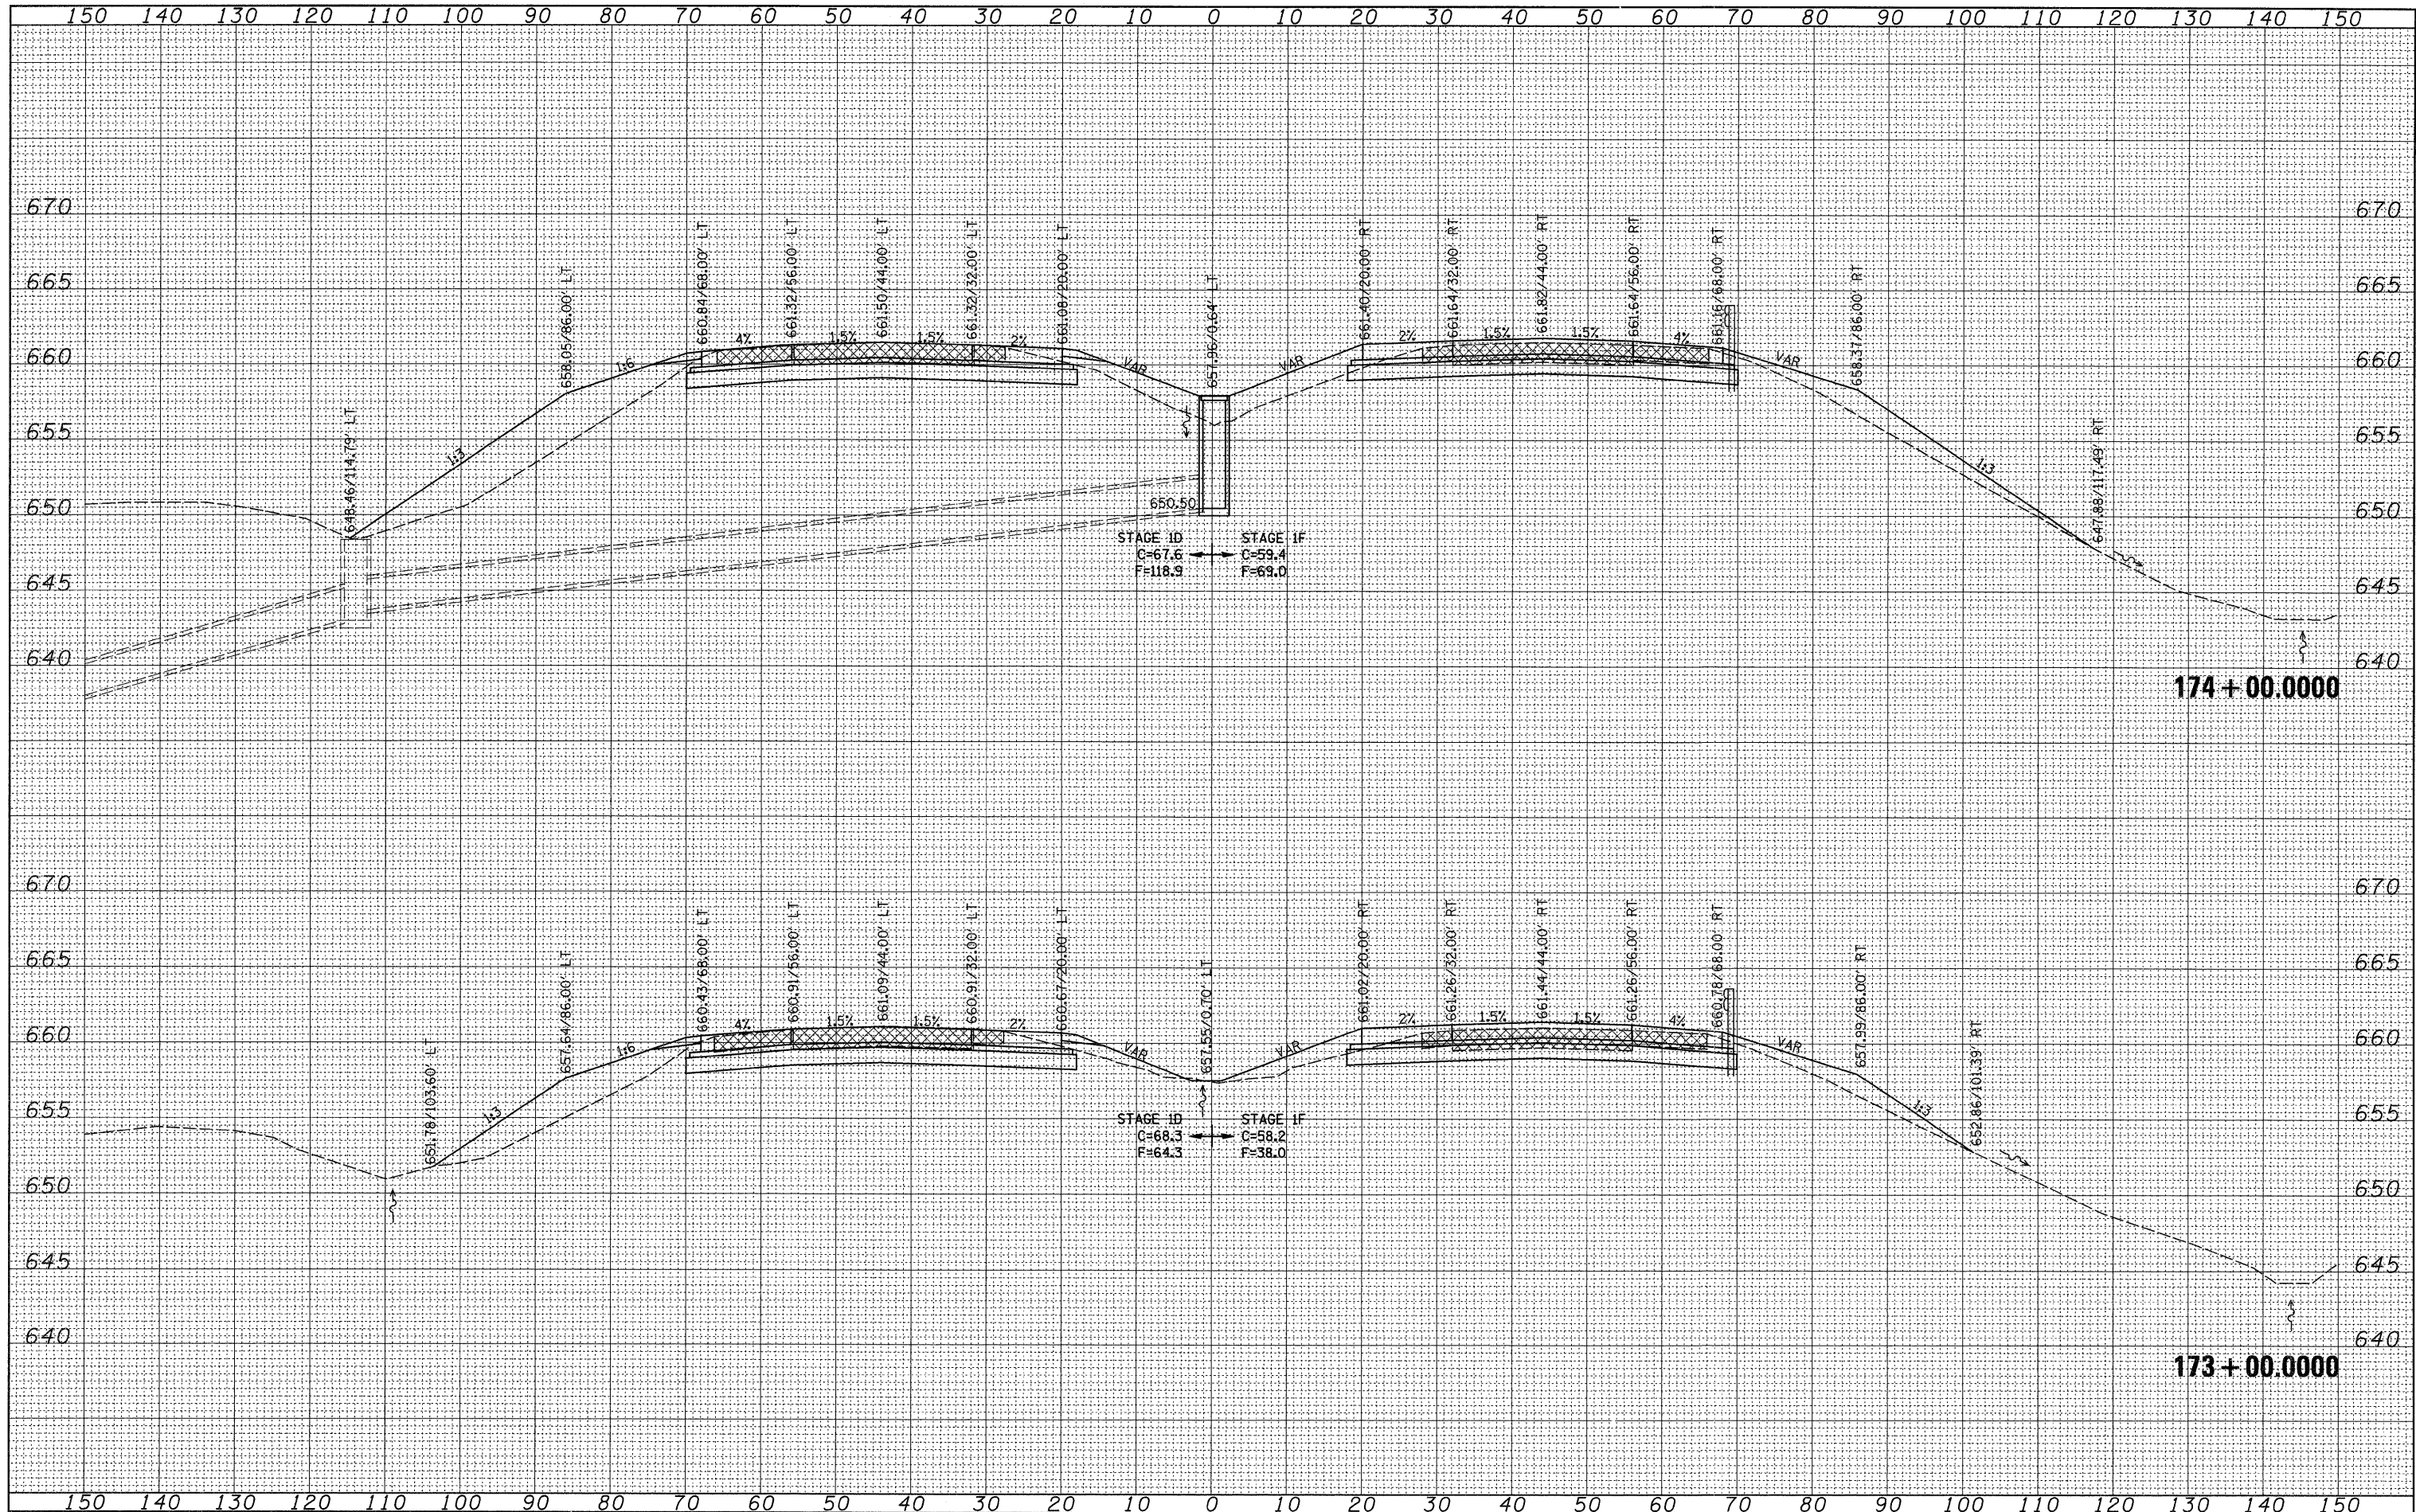

FILE NAME =  
 c:\pw\_work\p\sidot\grntpm\dms34289\d08403xm2.dgn

USER NAME = grntpm  
 PLOT SCALE = 18.0000' / IN.  
 PLOT DATE = Wed Feb 11 14:22:18 2009

DESIGNED -  
 DRAWN -  
 CHECKED -  
 DATE -

REVISED -  
 REVISED -  
 REVISED -  
 REVISED -

**STATE OF ILLINOIS  
 DEPARTMENT OF TRANSPORTATION**

**REVISED SHEET 2-23-09  
 I-80 CROSS-SECTIONS**

SCALE: SHEET NO. OF SHEETS STA. 173+00.0000 TO STA. 174+00.0000

F.A.I. RTE. 80	SECTION (81-1)R-1	COUNTY ROCK ISLAND	TOTAL SHEETS 292	SHEET NO. 286
CONTRACT NO. 64933			ILLINOIS FED. AID PROJECT	