


| | |
|---------------|--|
| DATE | |
| BY | |
| FINAL SURVEY | |
| PLOTTED | |
| NOTE BOOK | |
| AREAS CHECKED | |
| NO. | |

| | |
|-----------------|--|
| DATE | |
| BY | |
| ORIGINAL SURVEY | |
| PLOTTED | |
| NOTE BOOK | |
| AREAS CHECKED | |
| NO. | |

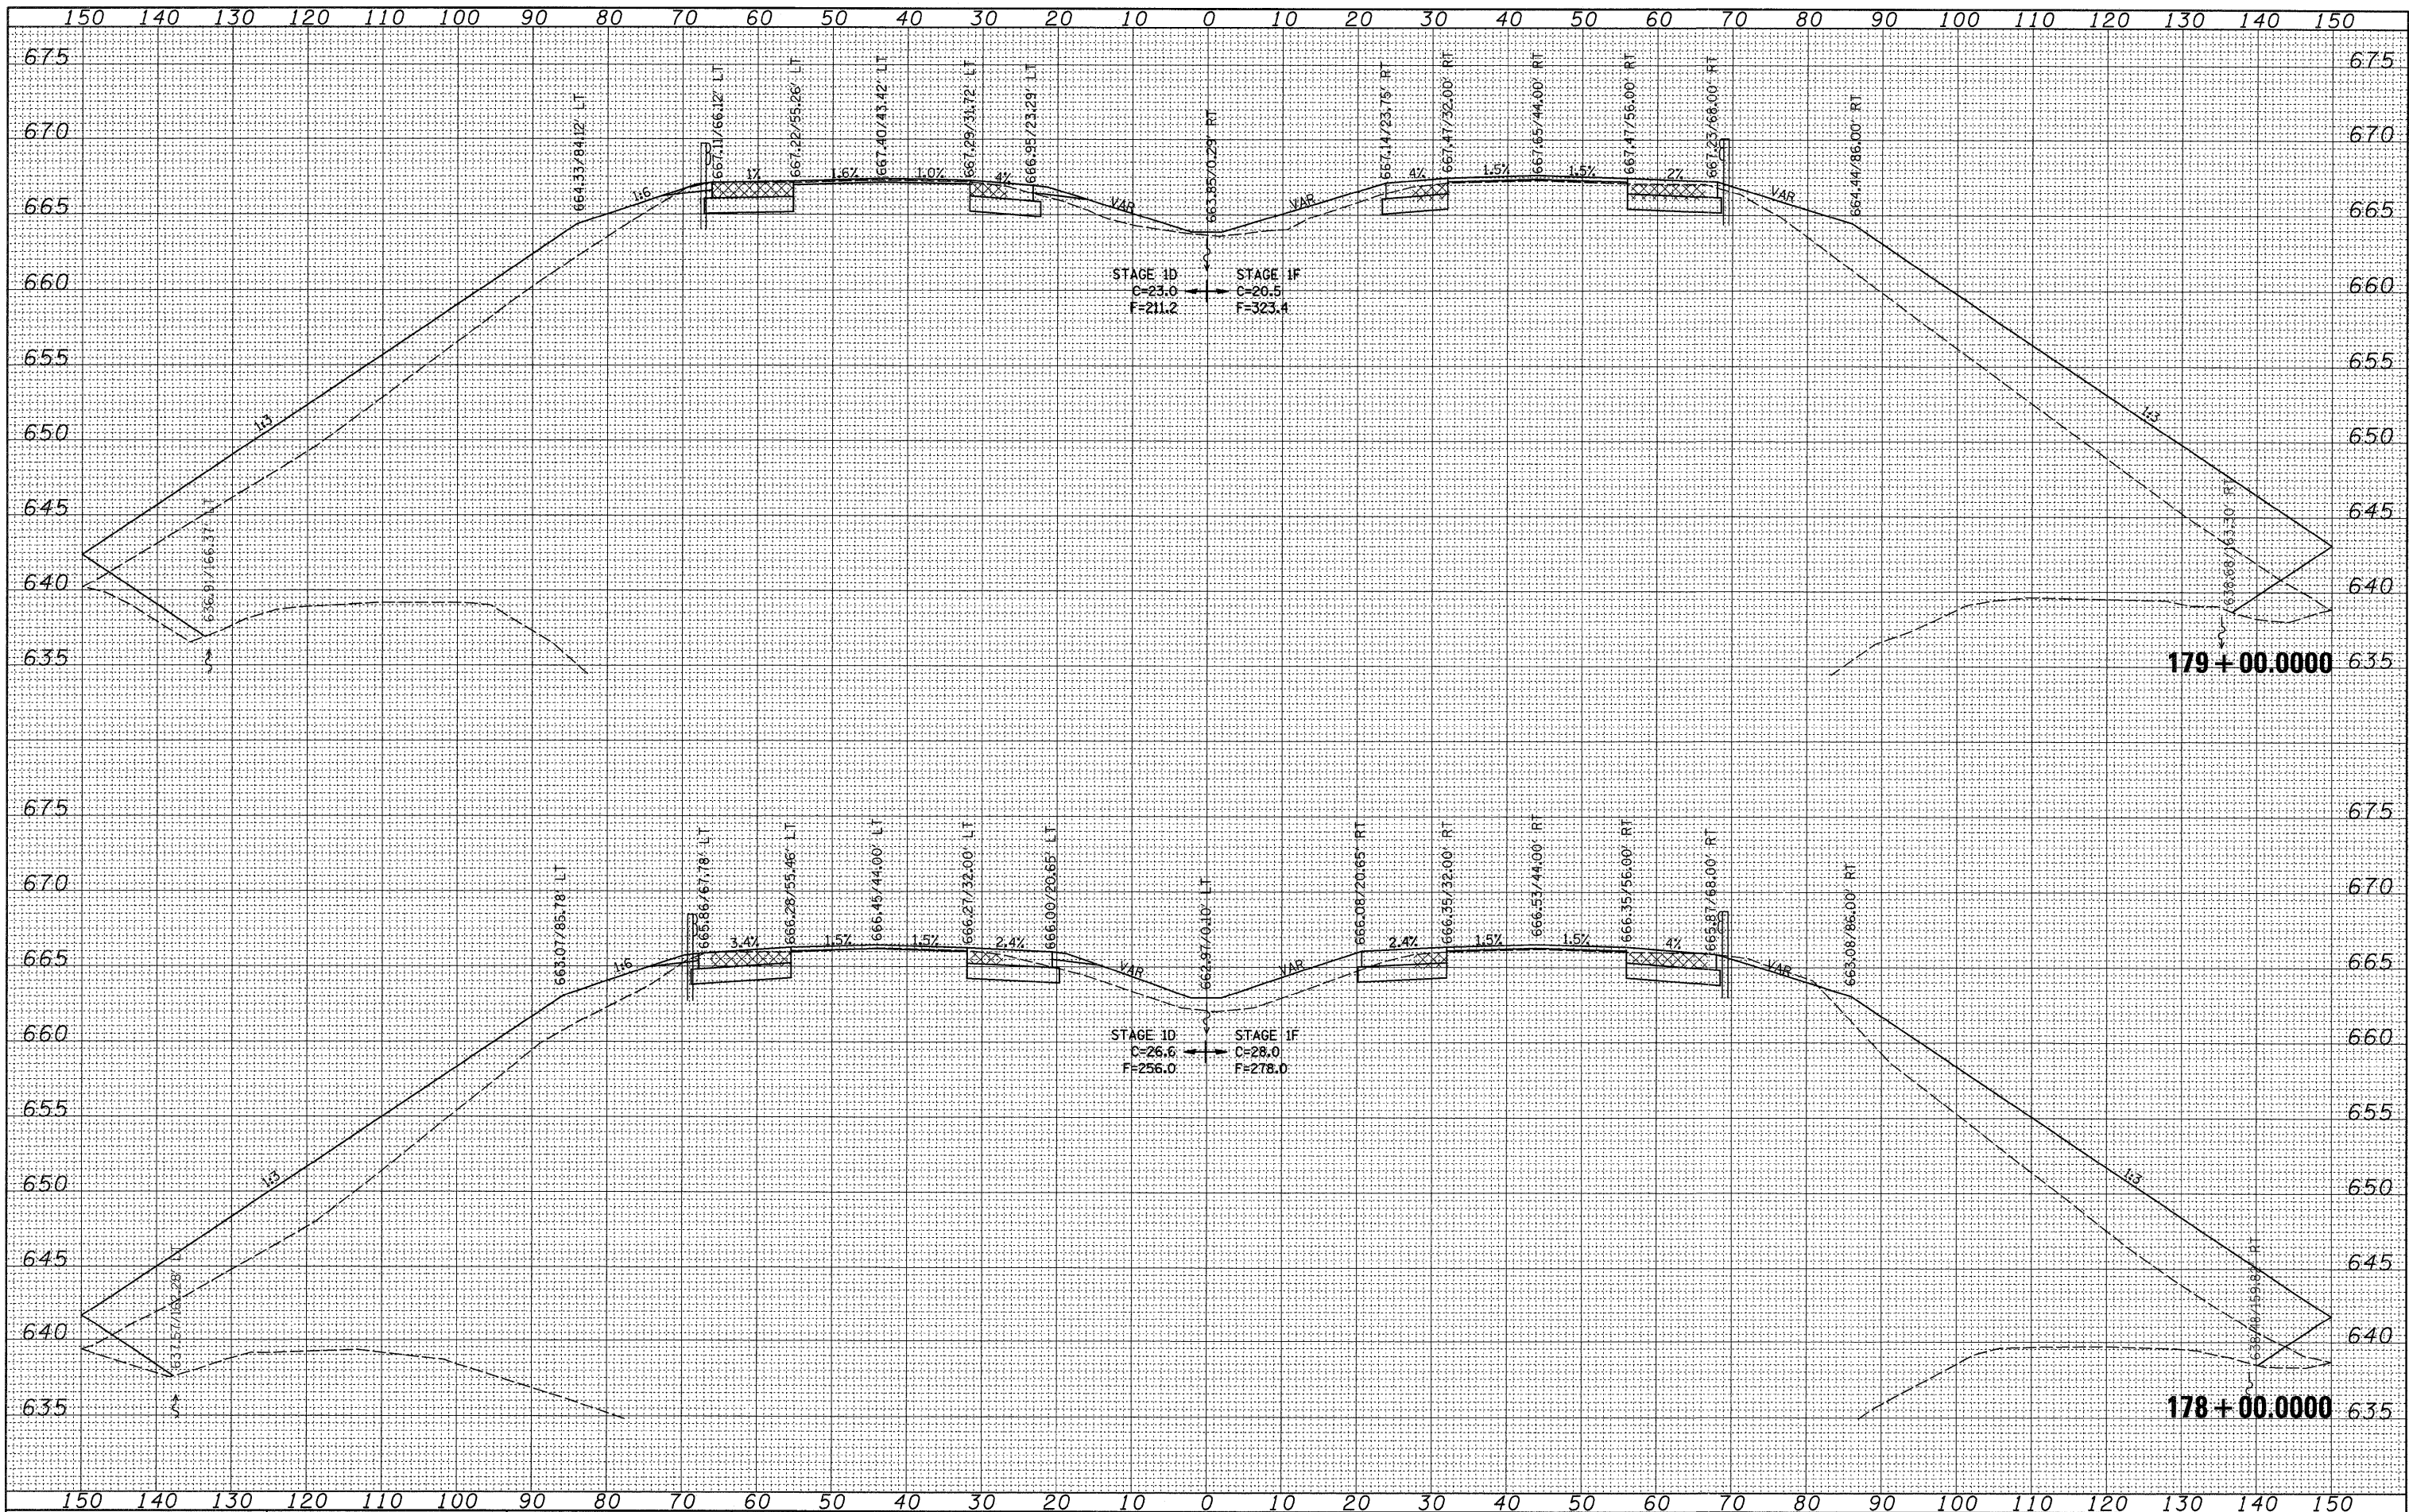

FILE NAME =
 c:\pw_work\p\sidot\grntpm\dms34289\d08403xm2.dgn

USER NAME = grntpm
 PLOT SCALE = 10.0000' / IN.
 PLOT DATE = Wed Feb 11 14:22:20 2009

DESIGNED -
 DRAWN -
 CHECKED -
 DATE -

REVISED -
 REVISED -
 REVISED -
 REVISED -

**STATE OF ILLINOIS
 DEPARTMENT OF TRANSPORTATION**

REVISOR: 2/23/09
 I-80 CROSS-SECTIONS
 SCALE: SHEET NO. OF SHEETS STA. 178+00.0000 TO STA. 179+00.0000

| | | | | |
|--------------------|--------------------|--------------------|---------------------------|---------------|
| F.A.I. RTE. 80 | SECTION (81-1) R-1 | COUNTY ROCK ISLAND | TOTAL SHEETS 292 | SHEET NO. 289 |
| CONTRACT NO. 64933 | | | ILLINOIS FED. AID PROJECT | |