


DATE	BY
SURVEYED	
PLOTTED	
NOTE BOOK	
AREAS CHECKED	

DATE	BY
SURVEYED	
PLOTTED	
NOTE BOOK	
AREAS CHECKED	

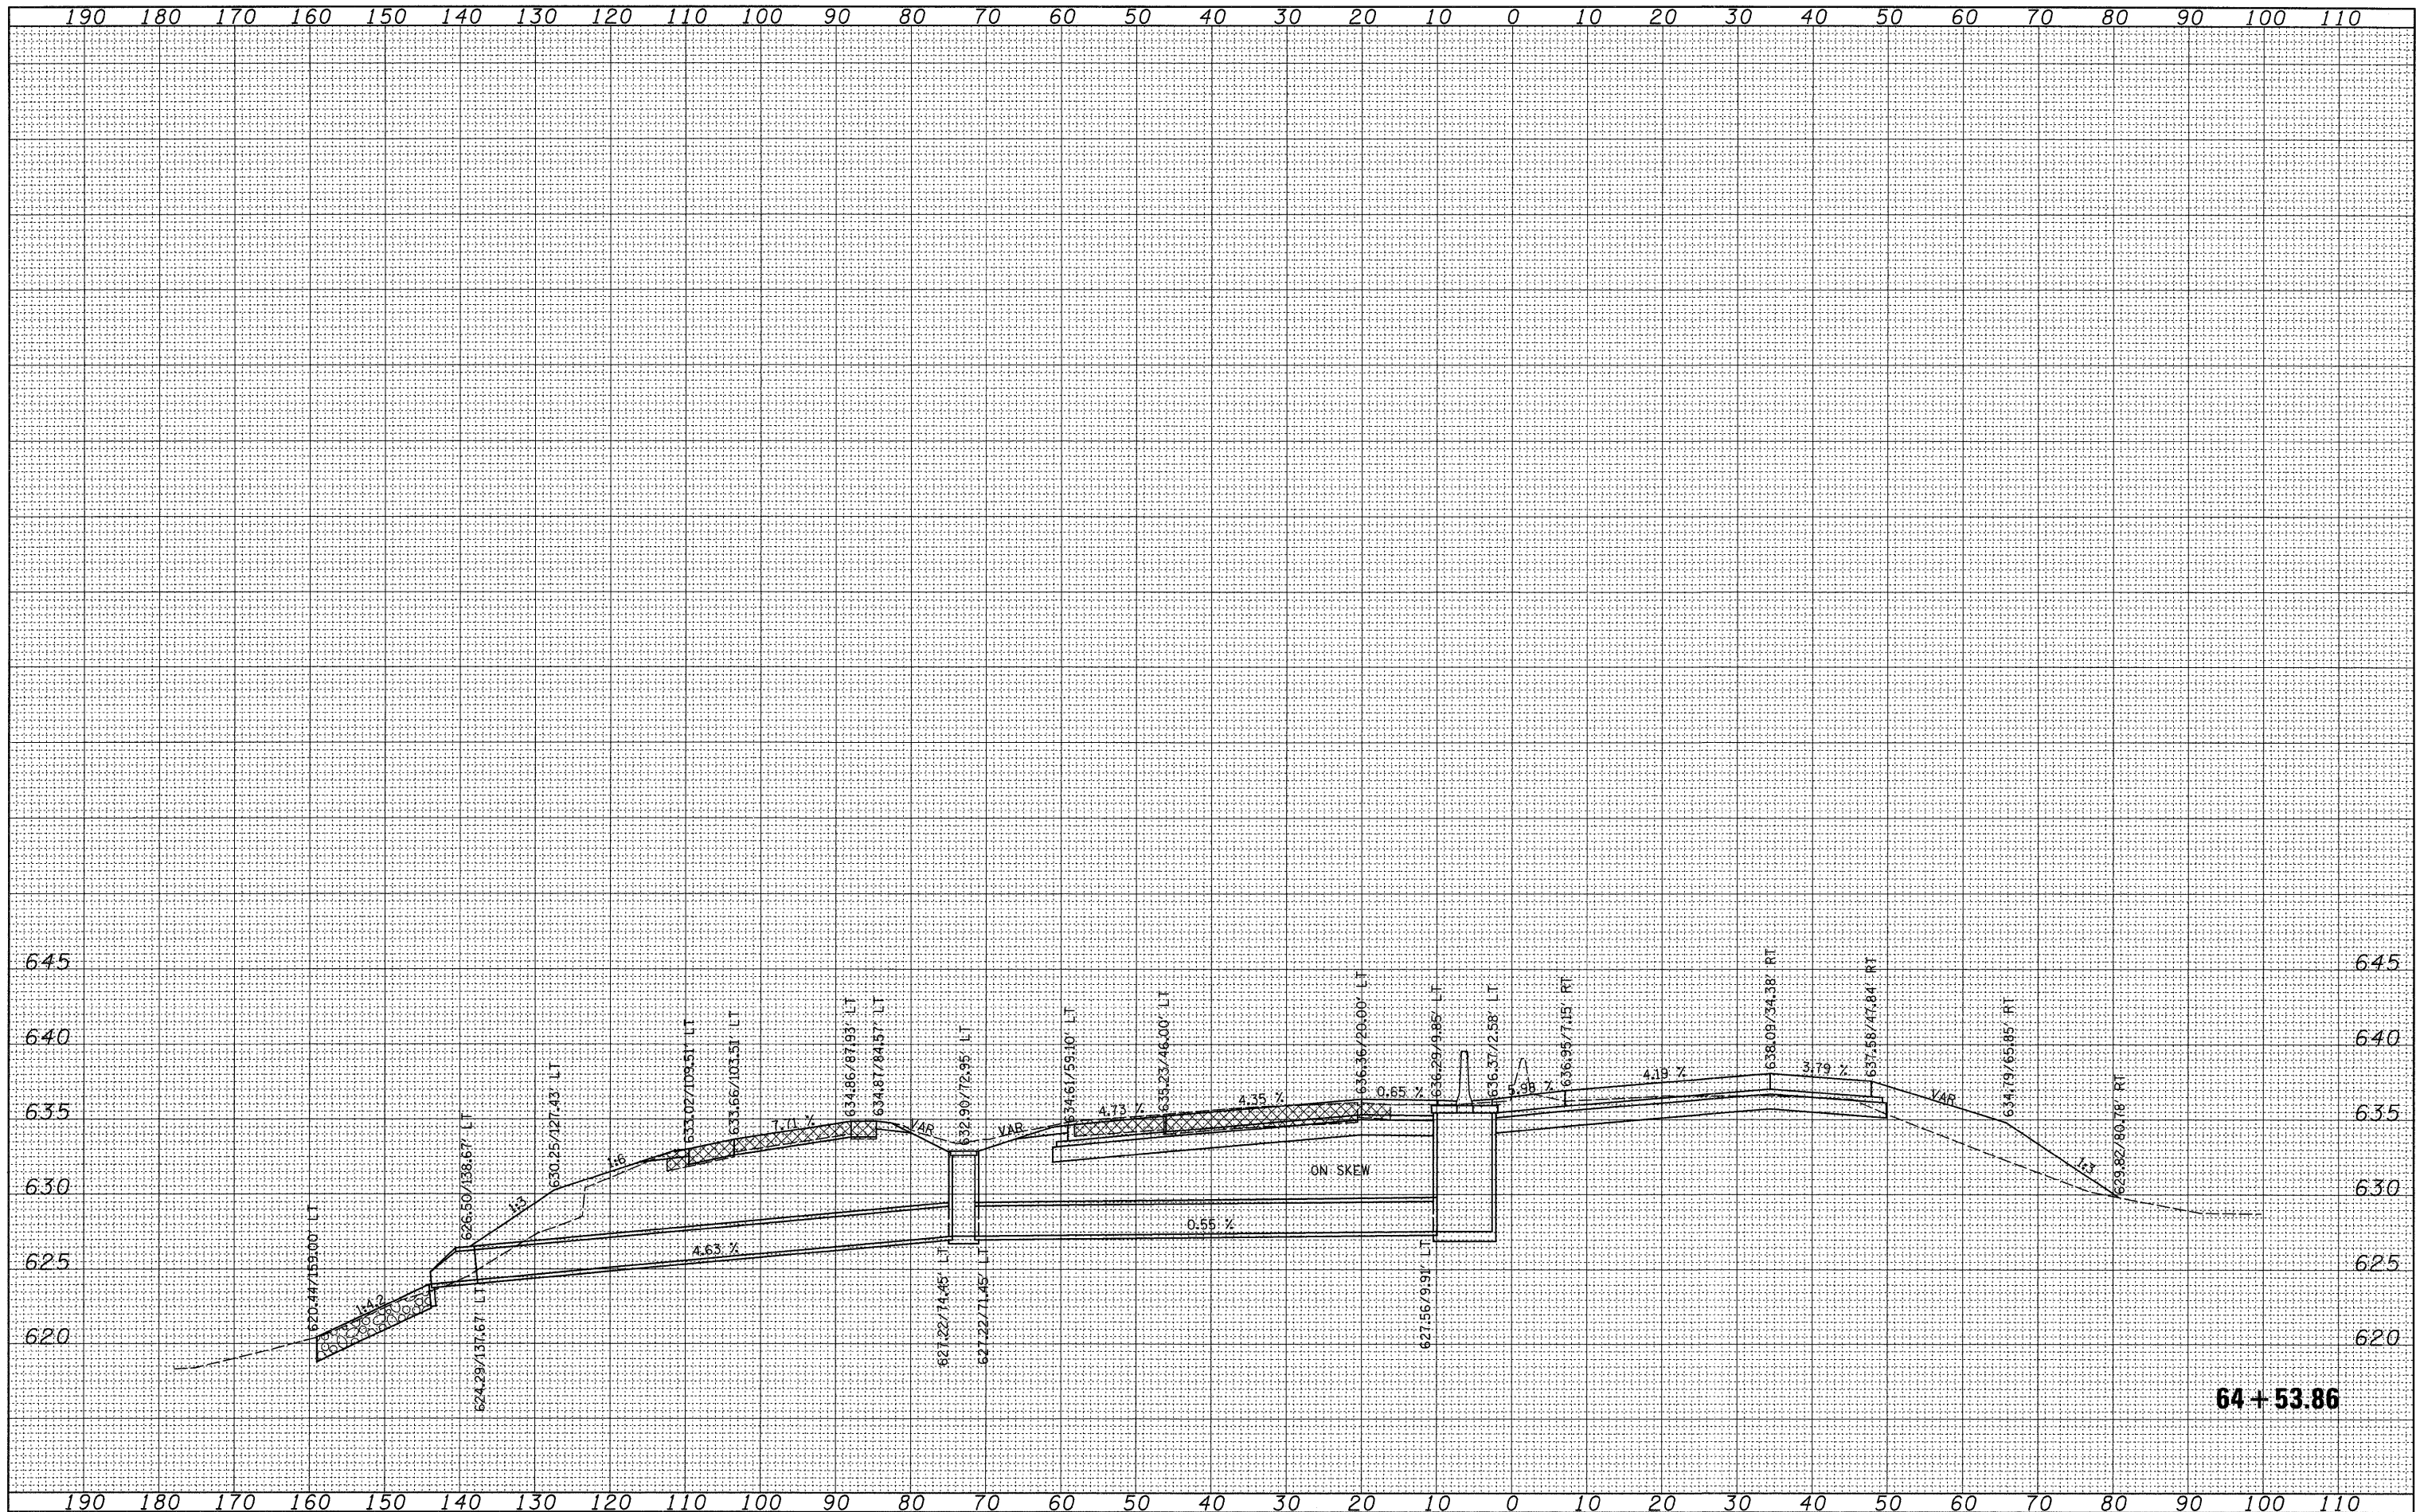

FILE NAME =  
 USER NAME = grantpm  
 DESIGNED -  
 DRAWN -  
 CHECKED -  
 PLOT DATE = Wed Feb 11 14:22:22 2009

DESIGNED -  
 DRAWN -  
 CHECKED -  
 DATE -

REVISED -  
 REVISED -  
 REVISED -  
 REVISED -

STATE OF ILLINOIS  
 DEPARTMENT OF TRANSPORTATION

SCALE: SHEET NO. OF SHEETS STA. 64+53.86 TO STA. 64+53.86

2 SHEET ADDED 2-23-09

F.A.I. RTE.	SECTION	COUNTY	TOTAL SHEETS	SHEET NO.
80	(81-1) R-1	ROCK ISLAND	292	292B
			CONTRACT NO. 64933	

ILLINOIS FED. AID PROJECT