



TYPICAL SECTIONS

2472+54.3 - 2472+95.7
 2475+13.0 - 2475+73.5
 TYPICAL SECTION THROUGH PATCH

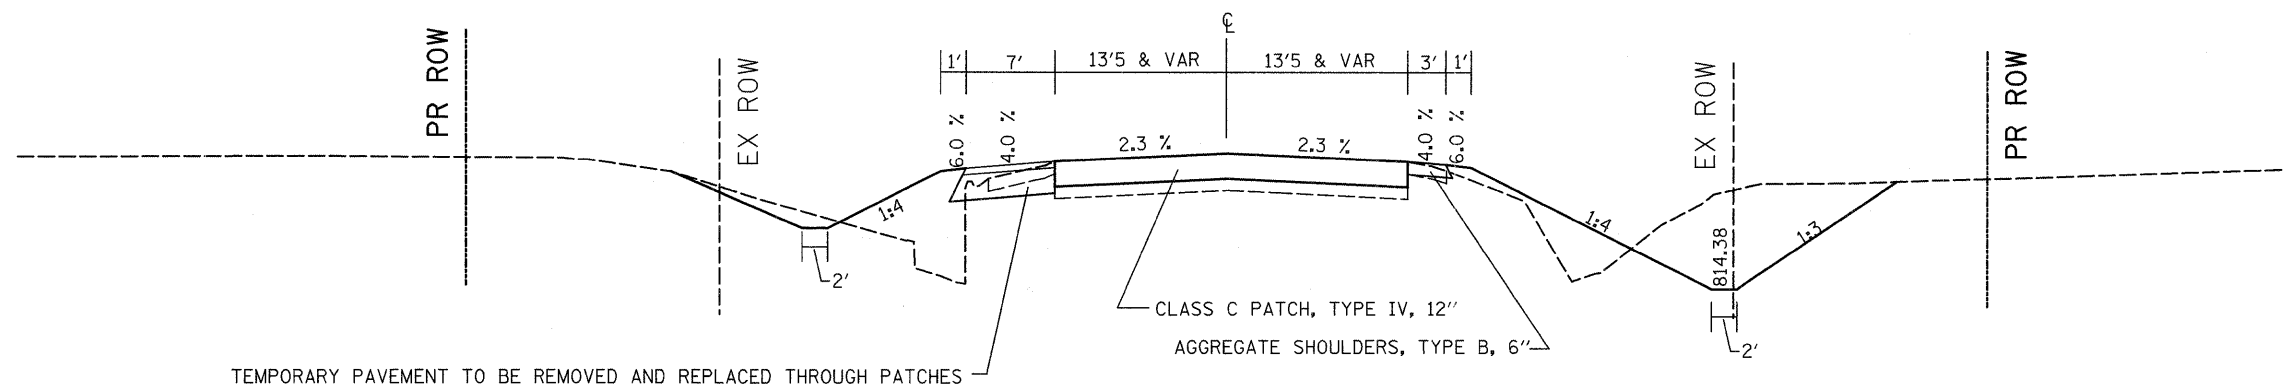

2472+75
 Section Through 8' X 4' Precast Box Culvert

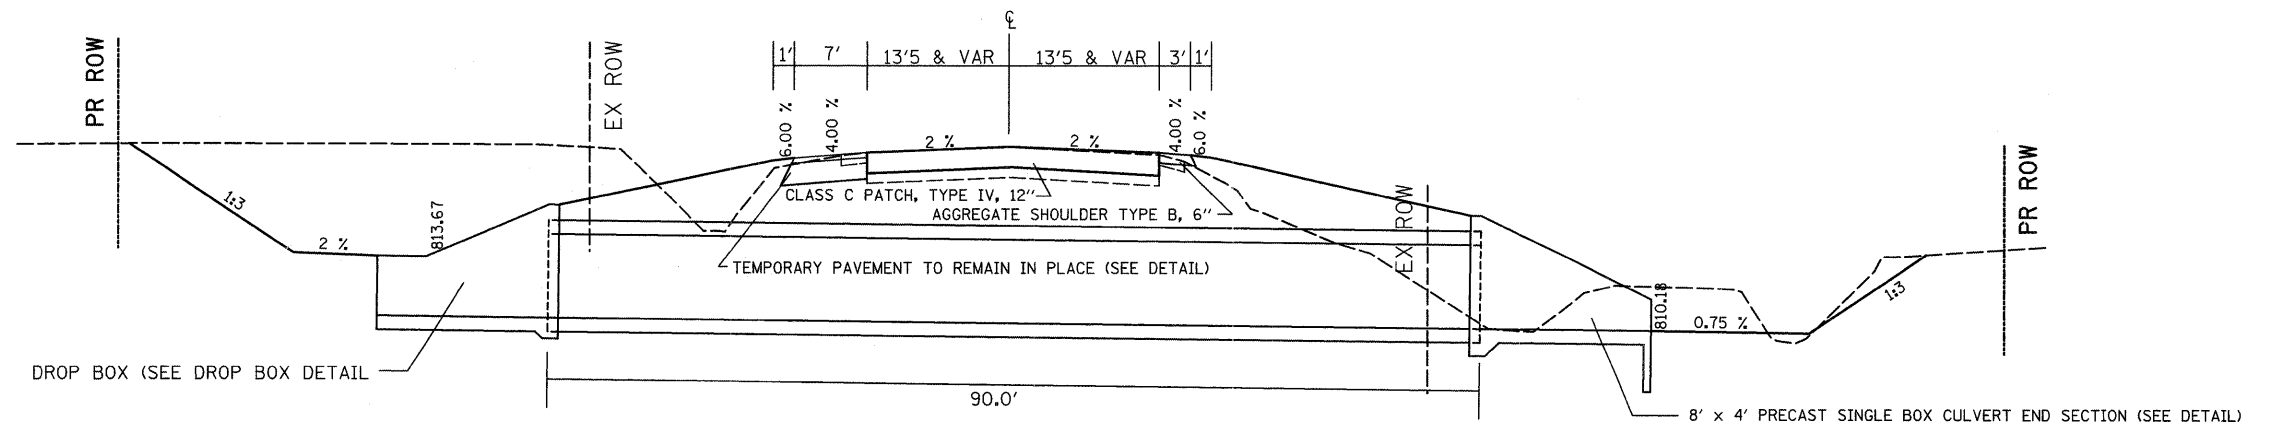

FILE NAME =	USER NAME = ferdjd	DESIGNED -	REVISED -	STATE OF ILLINOIS DEPARTMENT OF TRANSPORTATION	IL 251				F.A.S. RTE.	SECTION	COUNTY	TOTAL SHEETS	SHEET NO.
c:\pw_work\pwsdot\Ferdjd\dms33877\026407-sht-typico1.dgn	PLOT SCALE = 58.0000' / IN.	DRAWN -	REVISED -						1177	111T	LASALLE	59	6
PLOT DATE = Wed Dec 24 14:21:46 2008	DATE -	CHECKED -	REVISED -		CONTRACT NO. 64A07								
					SCALE:	SHEET NO.	OF	SHEETS	STA.	TO STA.	FED. ROAD DIST. NO.	ILLINOIS FED. AID PROJECT	