



TYPICAL SECTIONS

2476+00 - 2477+00

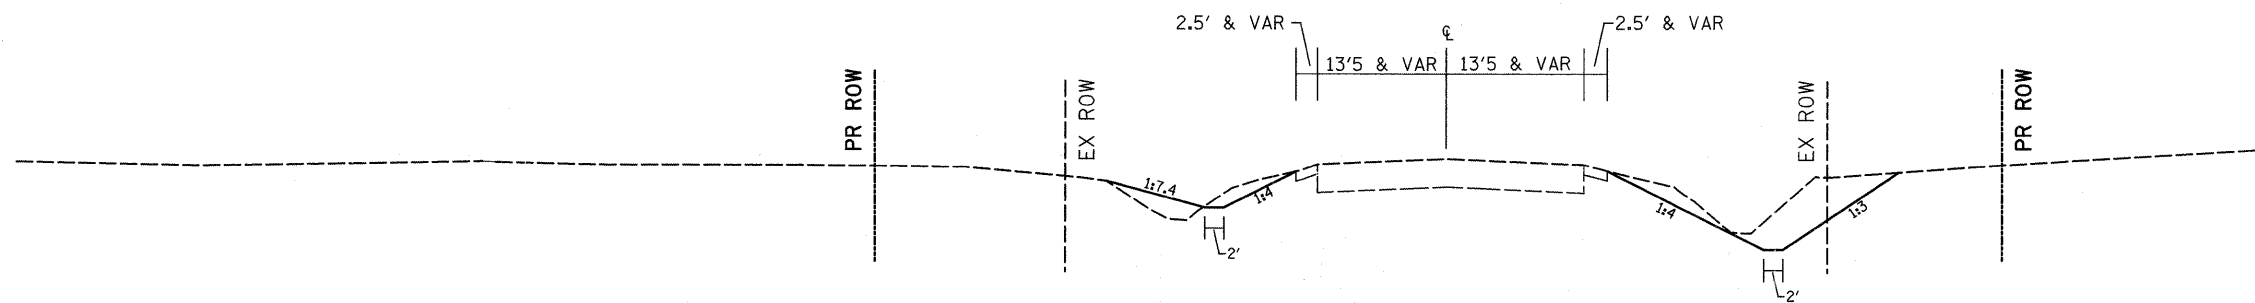

2477+50

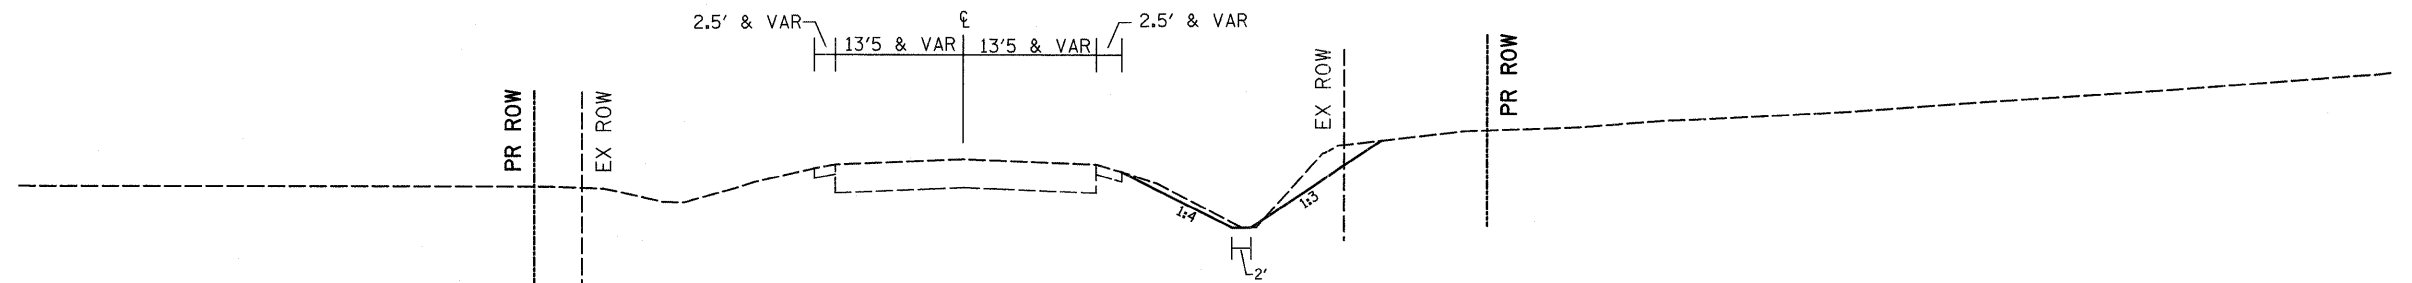

FILE NAME =	USER NAME = fordjd	DESIGNED -	REVISED -	STATE OF ILLINOIS DEPARTMENT OF TRANSPORTATION	IL 251				F.A.S. RTE.:	SECTION	COUNTY	TOTAL SHEETS	SHEET NO.		
cr\pw\work\p\rdot\fordjd\dms33877\026407-sht-typico1.dgn		DRAWN -	REVISED -		SCALE:	SHEET NO.	OF	SHEETS	STA.	TO STA.	1177	111T	LASALLE	59	7
		CHECKED -	REVISED -		CONTRACT NO. 64A07										
		DATE	REVISED -		FED. ROAD DIST. NO. ILLINOIS FED. AID PROJECT										
PLOT SCALE = 50.0000' / IN.		PLOT DATE = Wed Dec 24 14:21:46 2008													