



STAGING TYPICAL SECTIONS

TEMPORARY PAVEMENT & SUB-BASE DETAIL


FLEXIBLE PAVEMENT OPTION

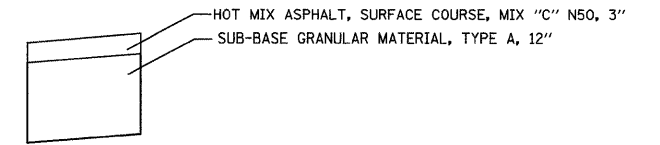


RIGID PAVEMENT OPTION

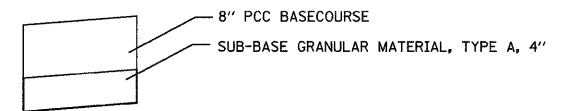

2475+13 - 2475+73.5
STAGE 1

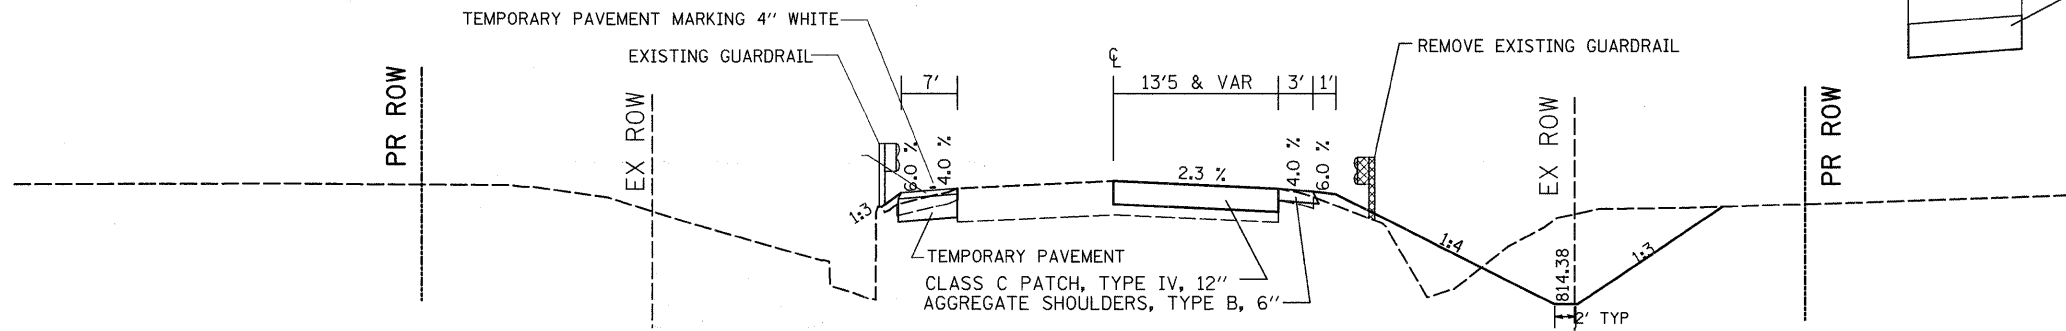

2475+13 - 2475+73.5
STAGE 2

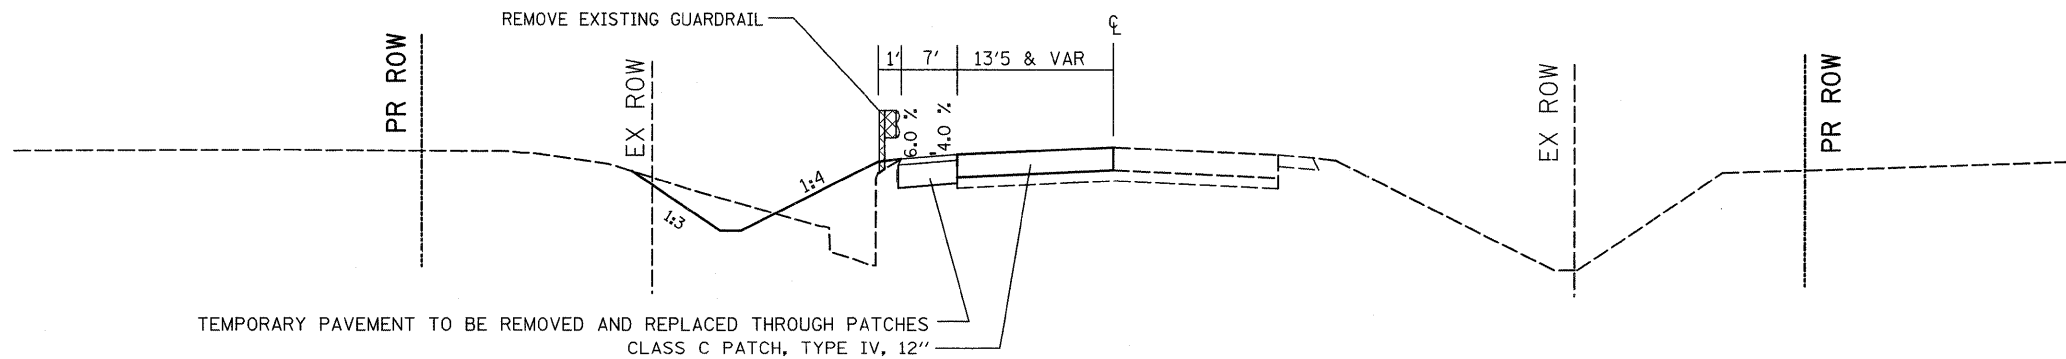

HOT MIX ASPHALT, SURFACE COURSE, MIX "C" N50 RATE OF APPLICATION = 112 lb/sq. yd./in.
HOT MIX ASPHALT SHOULDERS, 6" RATE OF APPLICATION = 112 lb/sq. yd./in.
ALL TEMPORARY PAVEMENT MARKINGS ARE TYPE III
LOCATION TO BE DETERMINED FROM THE SCHEDULE OF QUANTITIES

FILE NAME =	USER NAME = fordjd	DESIGNED -	REVISED -	STATE OF ILLINOIS DEPARTMENT OF TRANSPORTATION	IL 251				F.A.S. RTE.	SECTION	COUNTY	TOTAL SHEETS	SHEET NO.		
ct\pw_work\pwidot\fordjd\dms33877\0264407-sht-typico1.dgn		DRAWN -	REVISED -		SCALE:	SHEET NO.	OF	SHEETS	STA.	TO STA.	1177	111T	LASALLE	59	10
PLOT SCALE = 50.0000' / IN.		CHECKED -	REVISED -		CONTRACT NO. 64A07										
PLOT DATE = Wed Dec 24 14:21:46 2008		DATE -	REVISED -		FED. ROAD DIST. NO. ILLINOIS FED. AID PROJECT										