
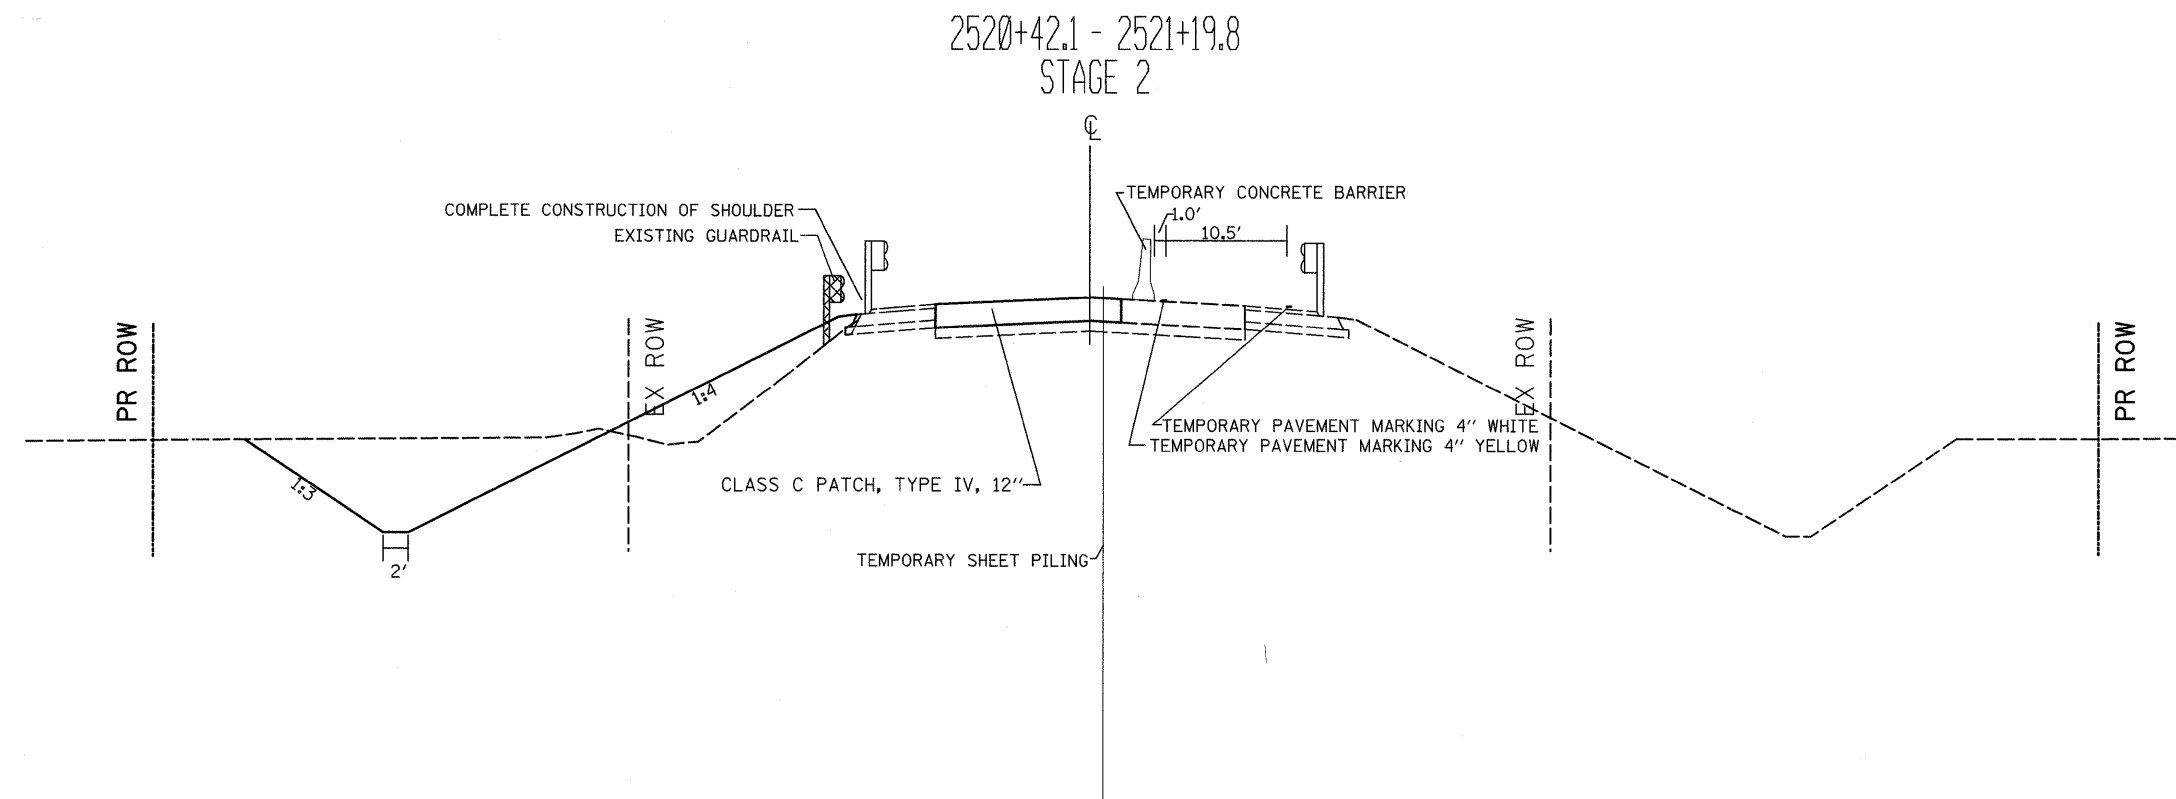


STAGING TYPICAL SECTIONS

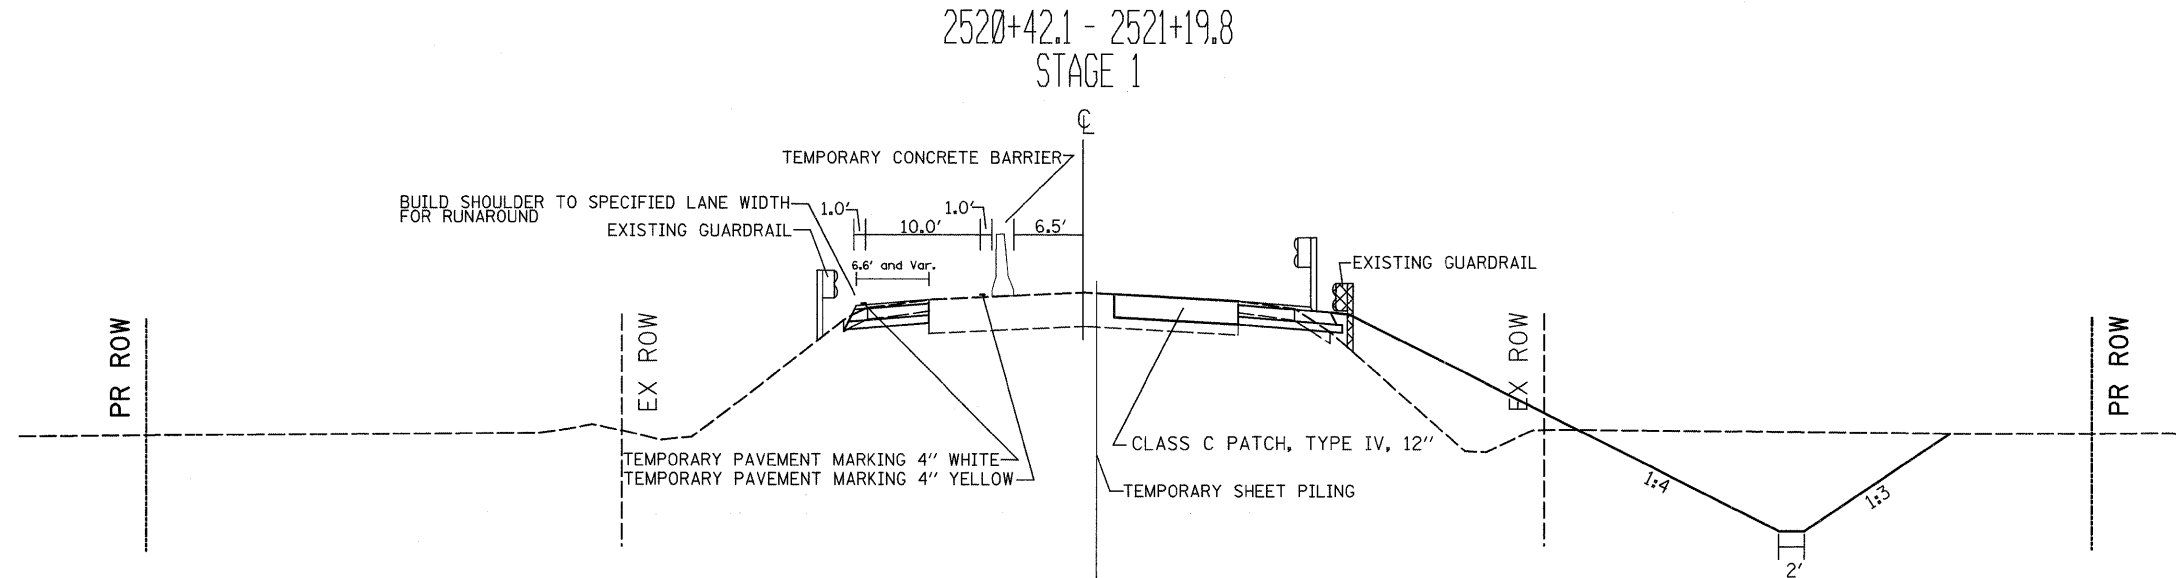

FILE NAME =	USER NAME = Fordjd	DESIGNED -	REVISED -	STATE OF ILLINOIS DEPARTMENT OF TRANSPORTATION	IL 251			F.A.S. RTE.	SECTION	COUNTY	TOTAL SHEETS	SHEET NO.
c:\pw_work\p\rdot\Fordjd\dms33877\026407-sht-typ1001.dgn		DRAWN -	REVISED -					1177	111T	LASALLE	59	11
PLOT SCALE = 50.0000' / IN.		CHECKED -	REVISED -					CONTRACT NO. 64A07				
PLOT DATE = Wed Dec 24 14:21:47 2008		DATE -	REVISED -					FED. ROAD DIST. NO.	ILLINOIS FED. AID PROJECT			
				SCALE:	SHEET NO.	OF	SHEETS	STA.	TO STA.			