



WILLIAM P. GUILFOYLE

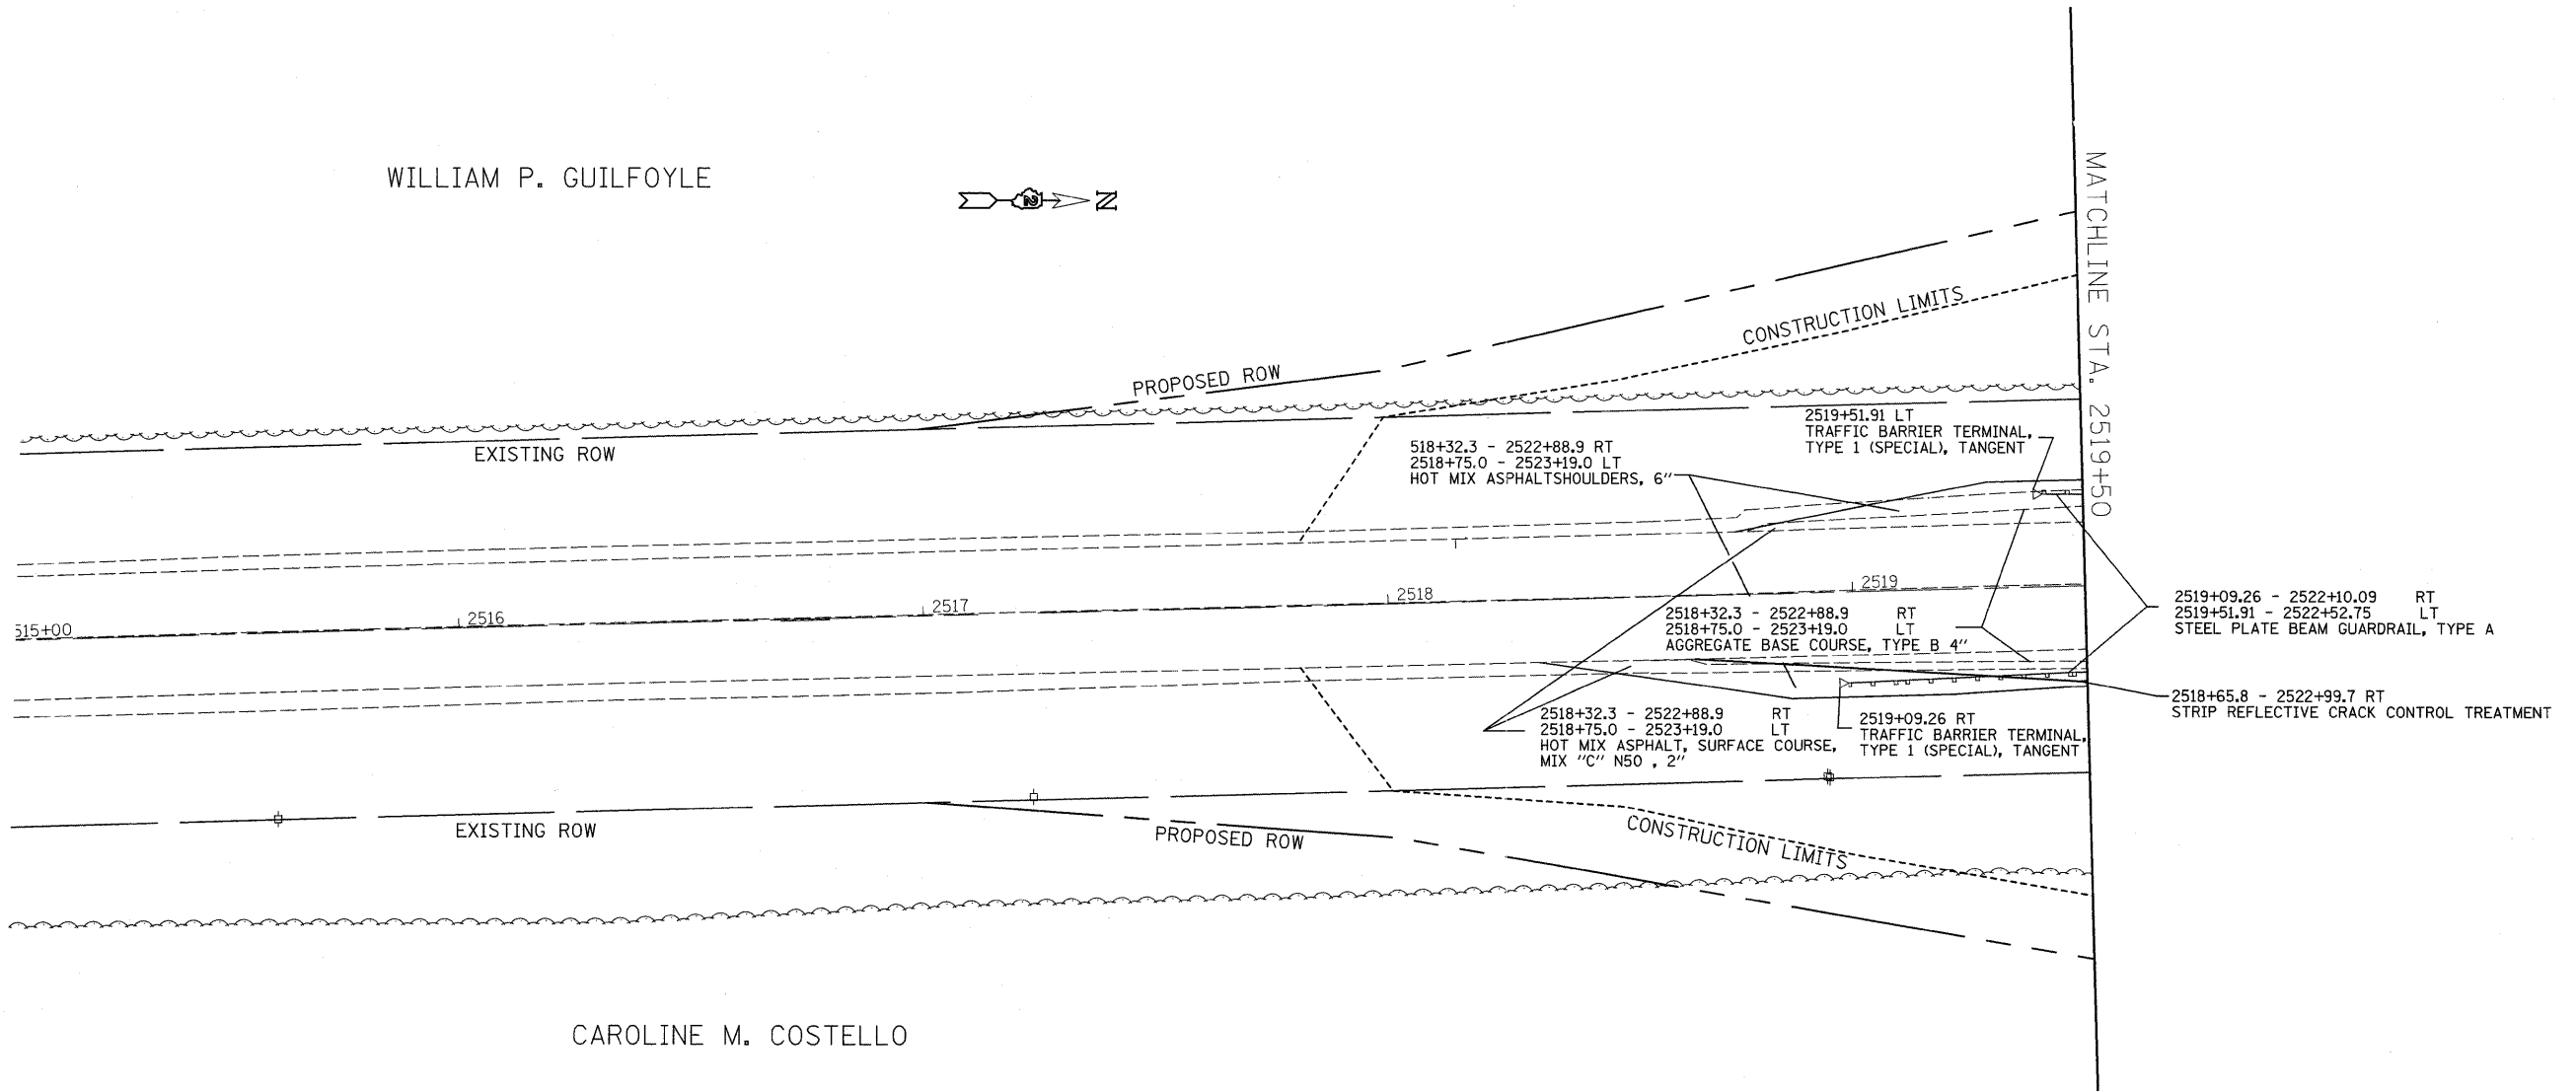

CAROLINE M. COSTELLO

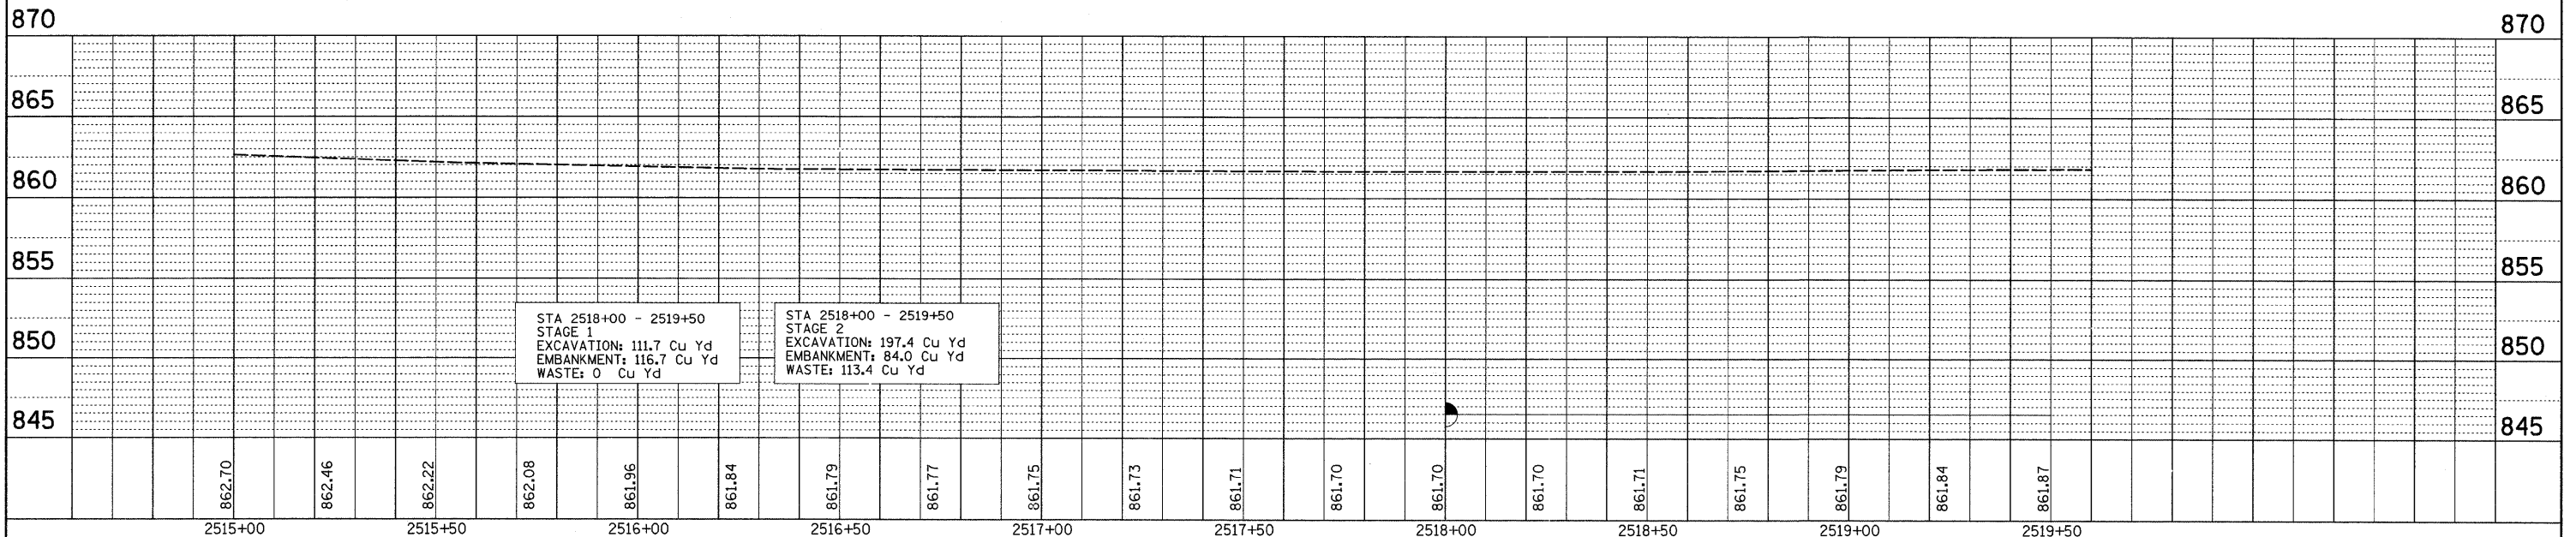

DATE	
BY	
SURVEYED	
PLANNED	
NOTED	
NO.	

DATE	
BY	
SURVEYED	
PLANNED	
NOTED	
NO.	

FILE NAME =	USER NAME = Fordjd	DESIGNED -	REVISED -	STATE OF ILLINOIS DEPARTMENT OF TRANSPORTATION	IL 251	F.A.S. RTE.	SECTION	COUNTY	TOTAL SHEETS	SHEET NO.	
es:\pw\work\p\dot\fordjd\dms33877\0264A07	ah:plnprf.dgn	DRAWN -	REVISED -			1177	111T	LASALLE	59	26	
PLOT SCALE = 28.000' / IN.		CHECKED -	REVISED -			CONTRACT NO. 64A07					
PLOT DATE = Wed Dec 24 14:18:12 2008		DATE -	REVISED -			FED. ROAD DIST. NO. ILLINOIS FED. AID PROJECT					